

**PEDESTRIAN ZONE. No waiting: At Any Time**  
**No Loading: 10.30am-11.00pm**

**Zone 1A**

**Zone 2**

**Charge B1**  
**Zone 3**

**Charge B2**  
**Zone 4**

**PEDESTRIAN ZONE. No waiting: At Any Time**

1454

1456


1396

1514




Scale at A3	1:1000
Print Date	10-Jan-2022
Map Tile	1455
Revision	4
Status	PROPOSED



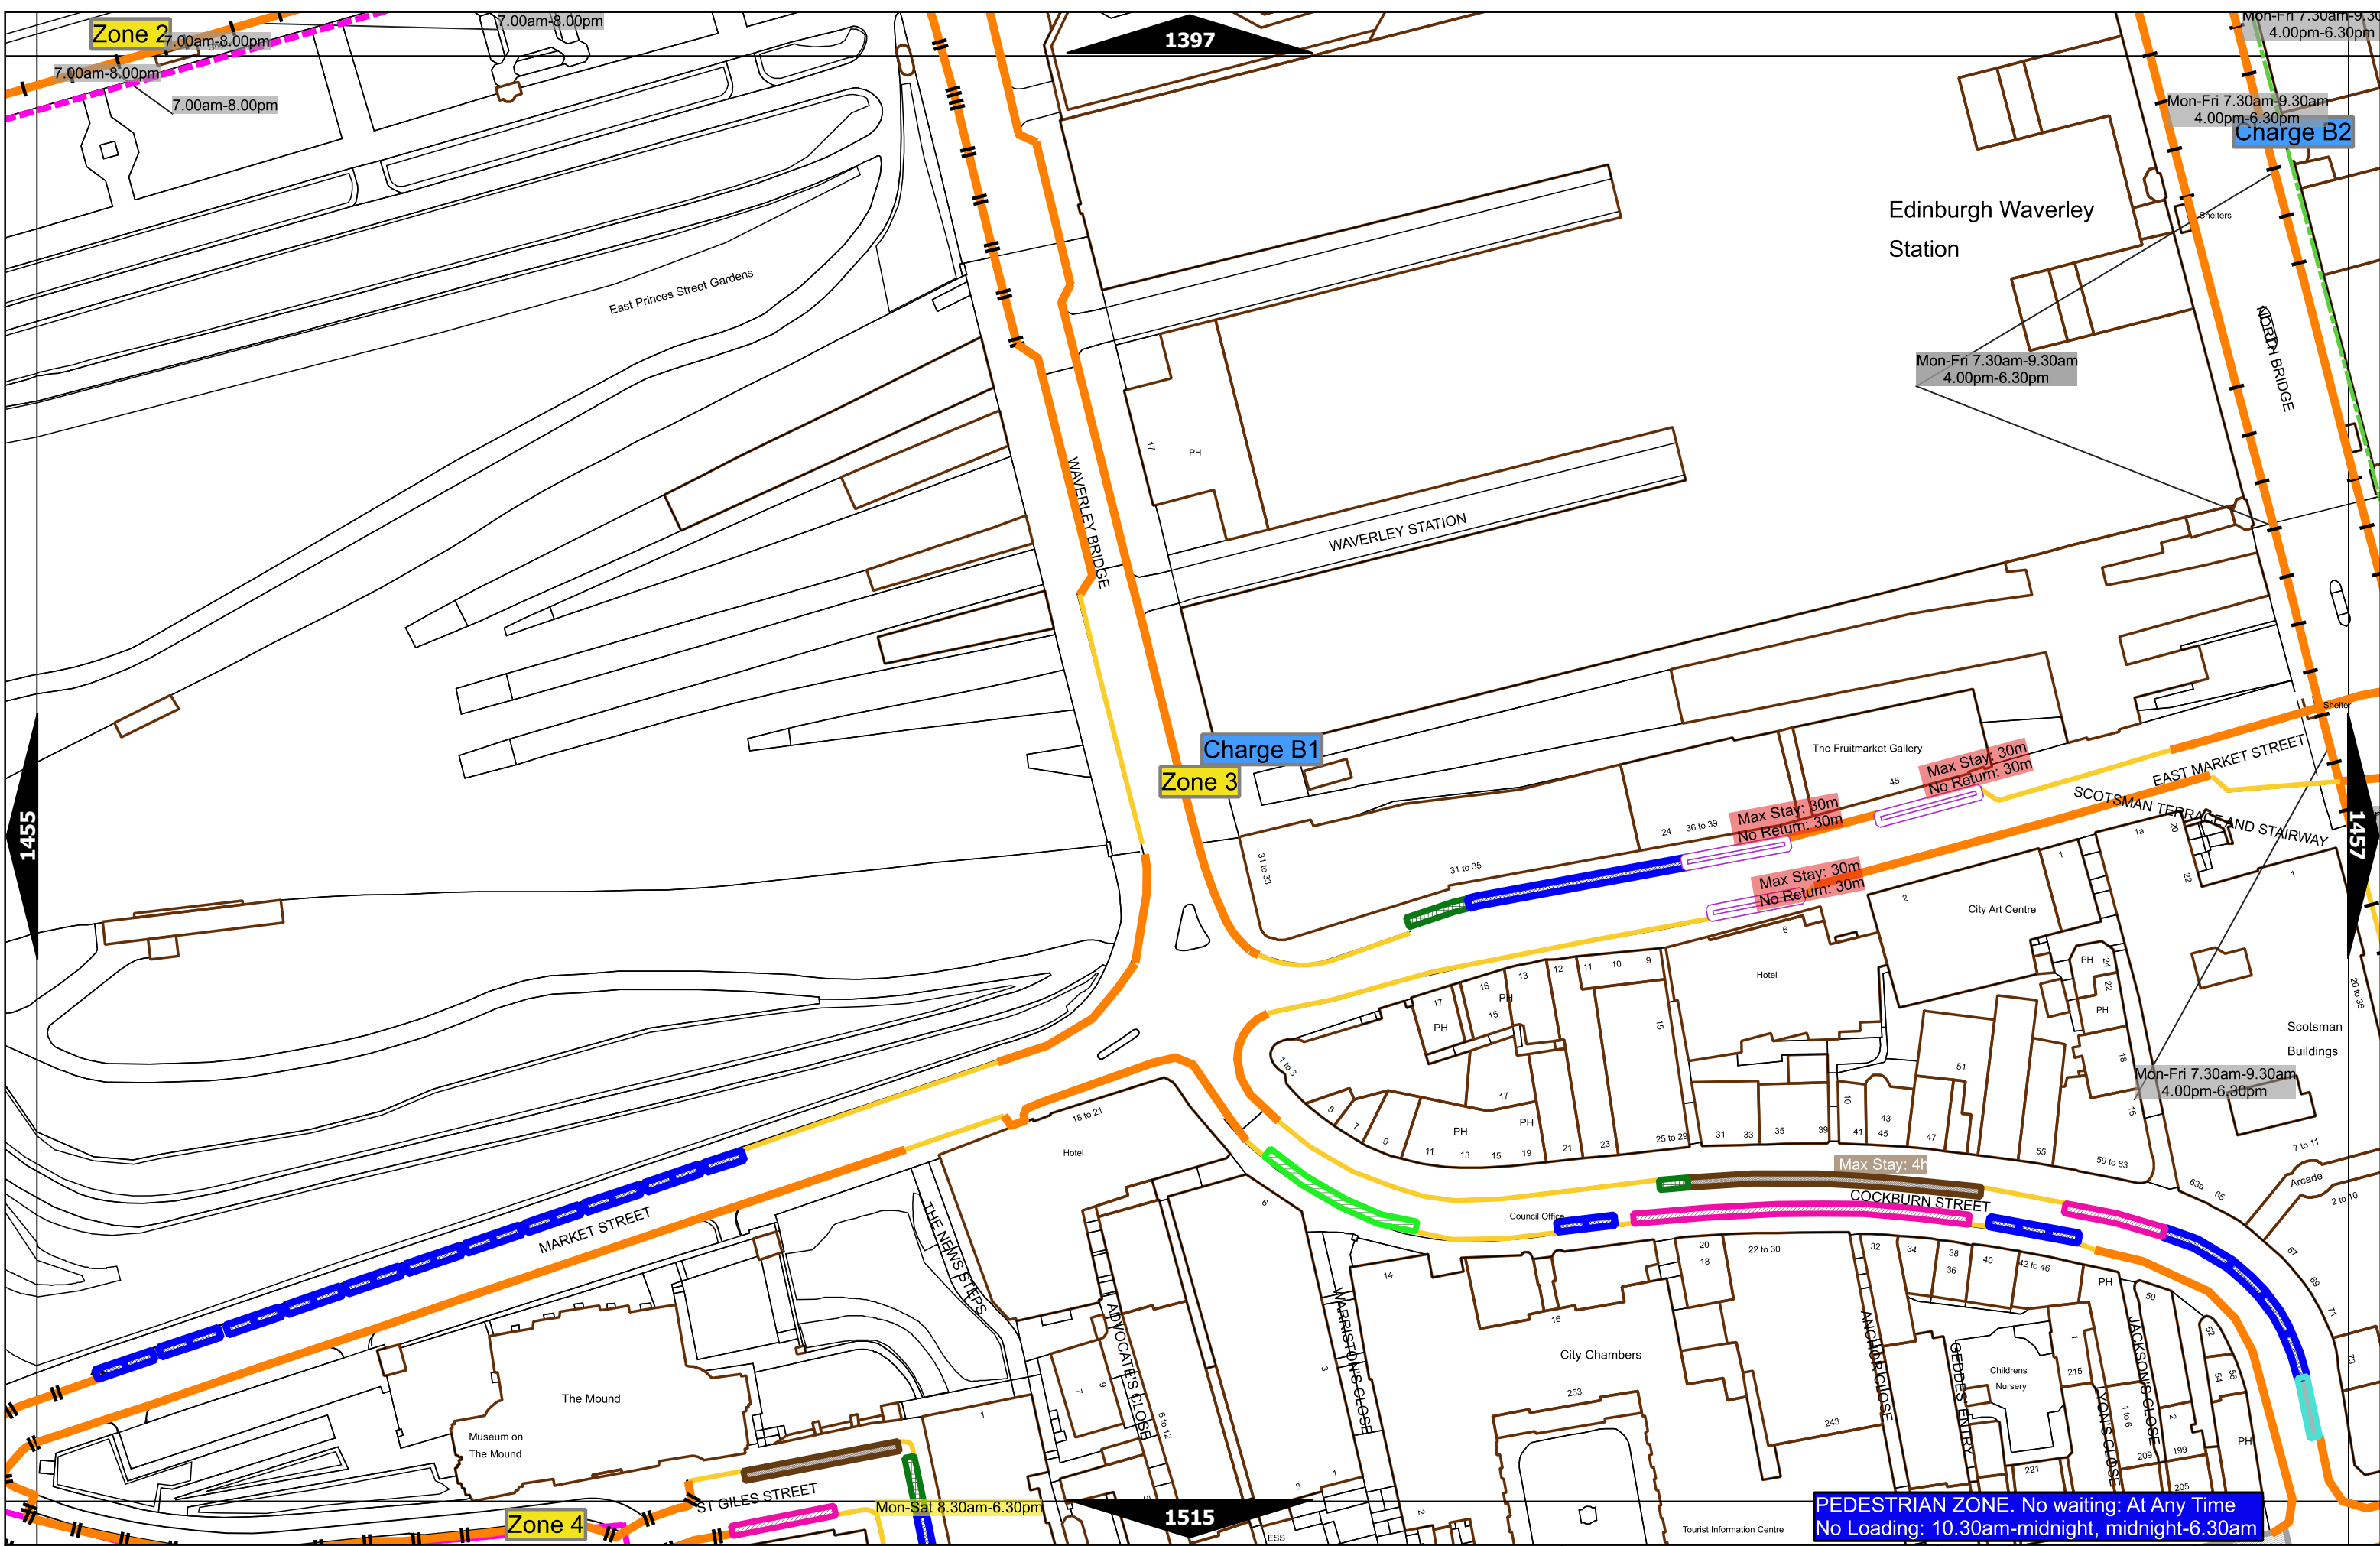




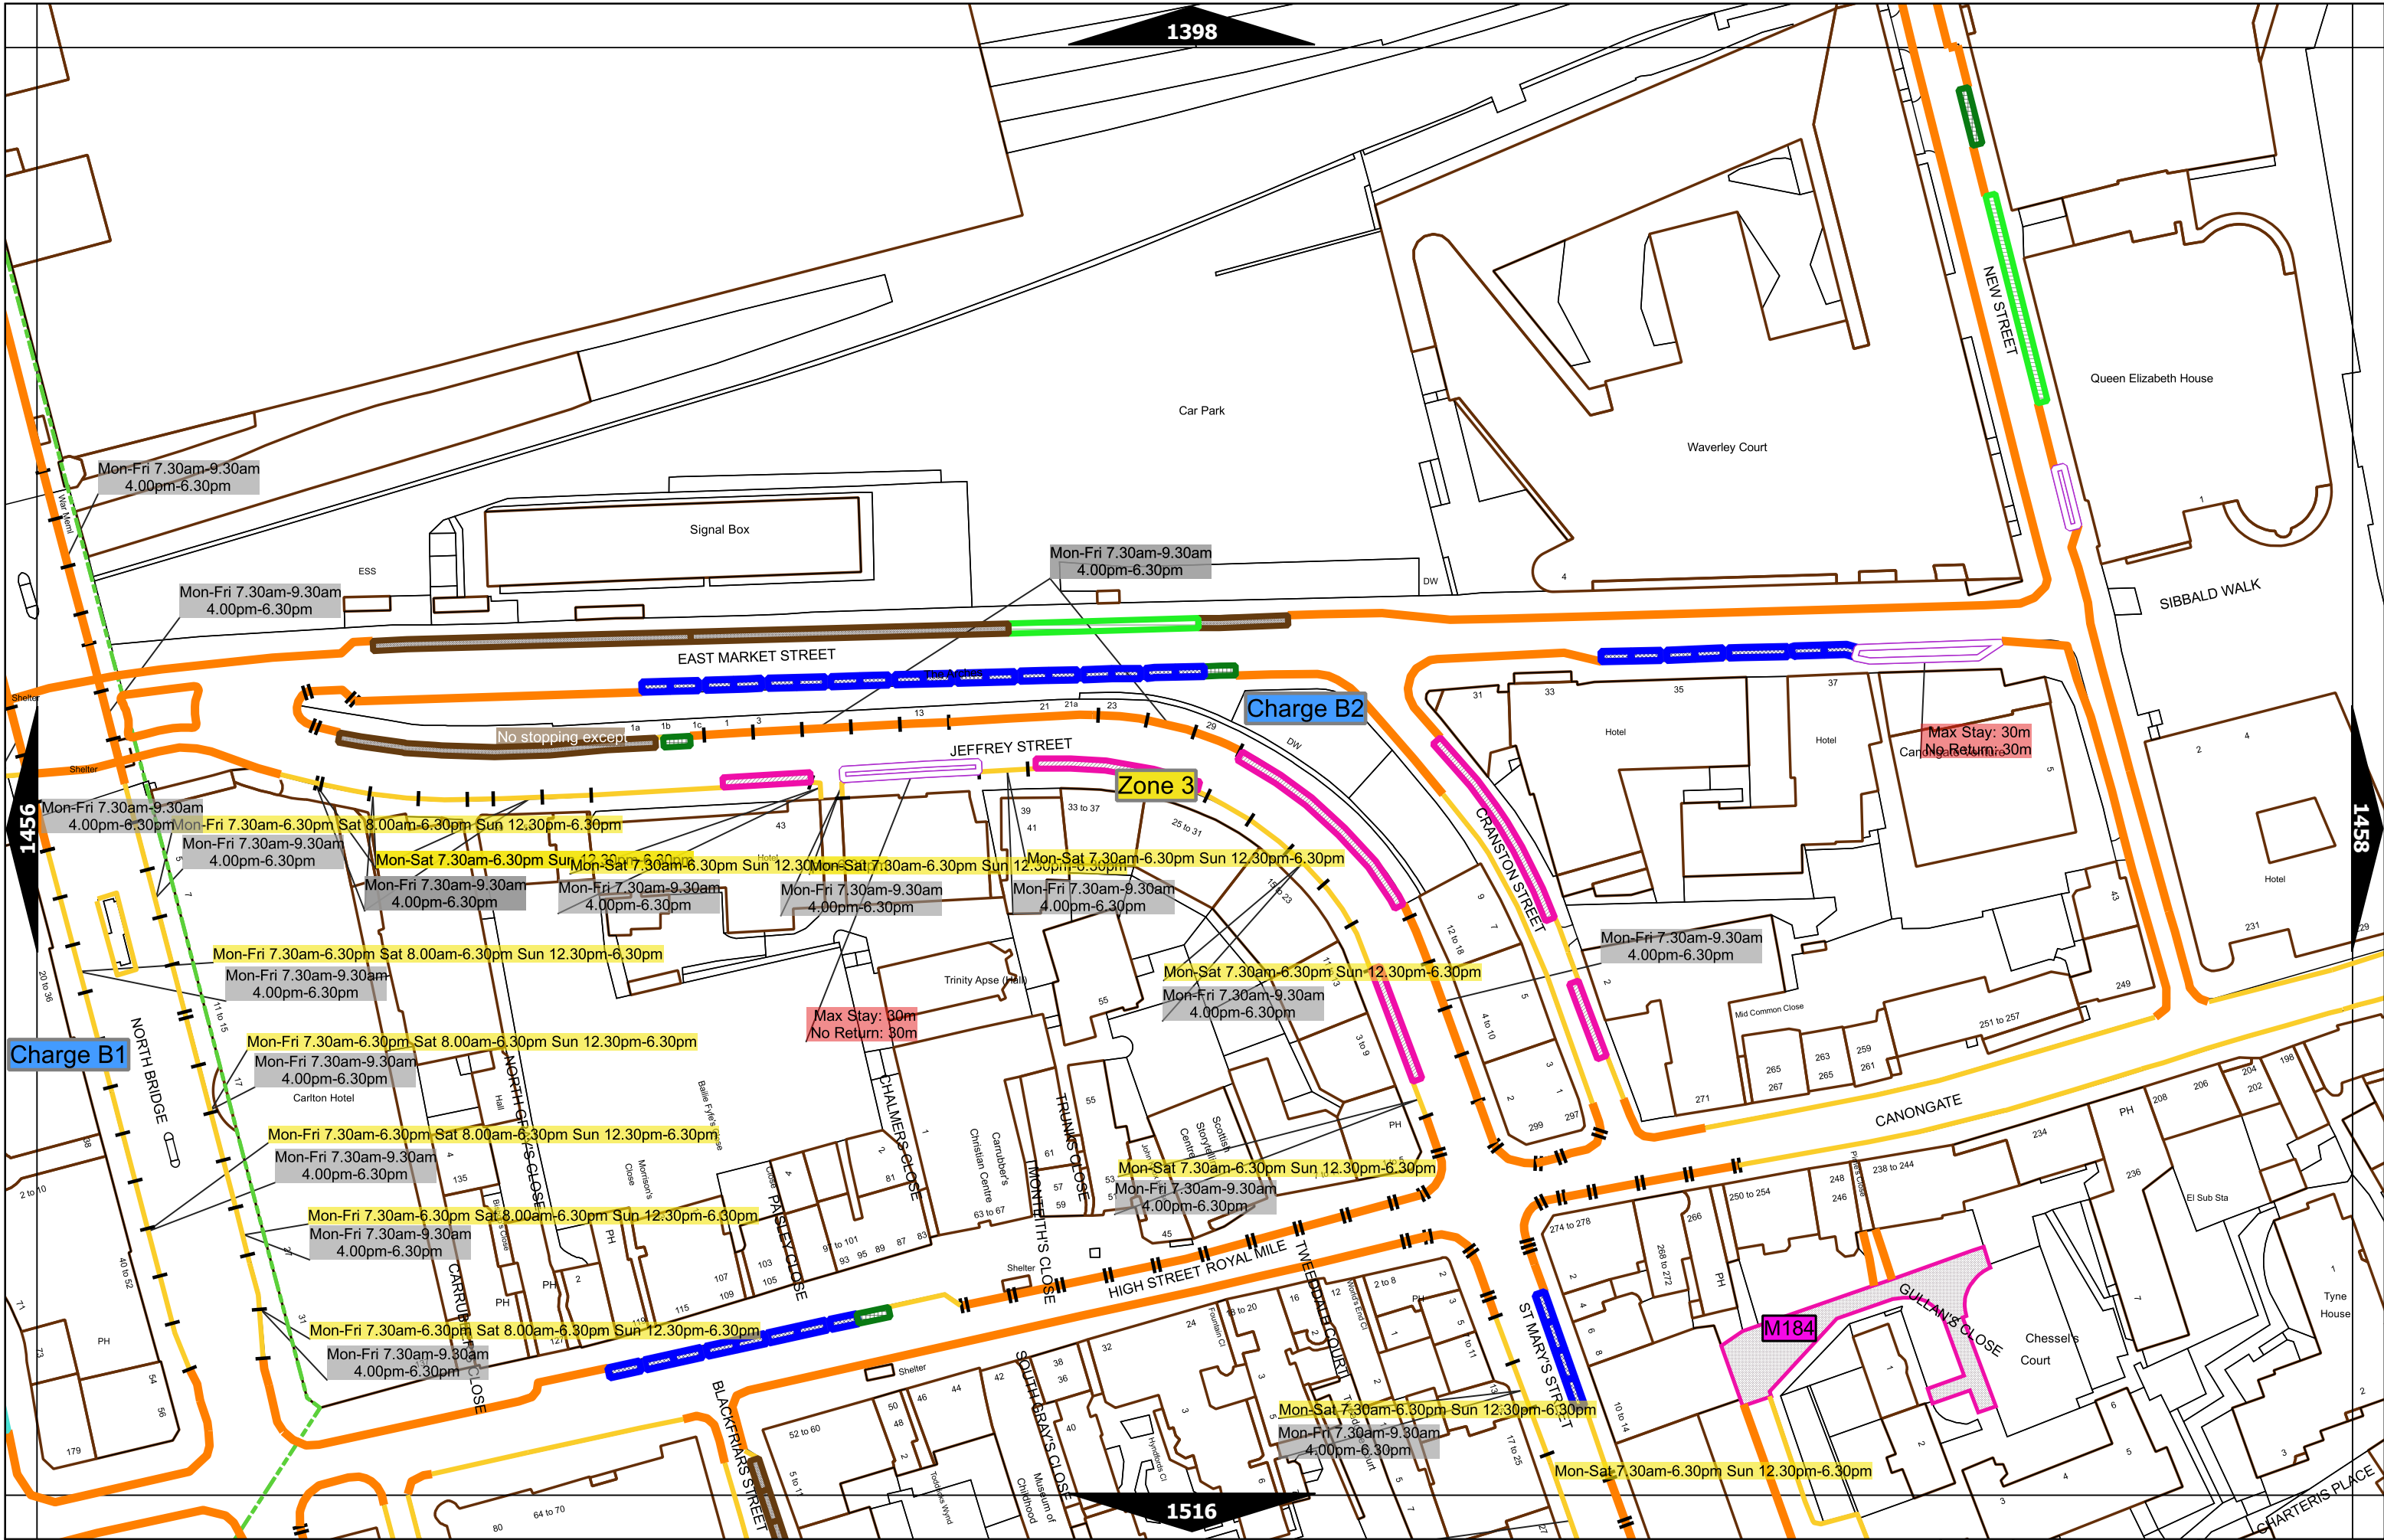


Scale at A3	1:1000
Print Date	10-Jan-2022
Map Tile	1457
Revision	5
Status	PROPOSED



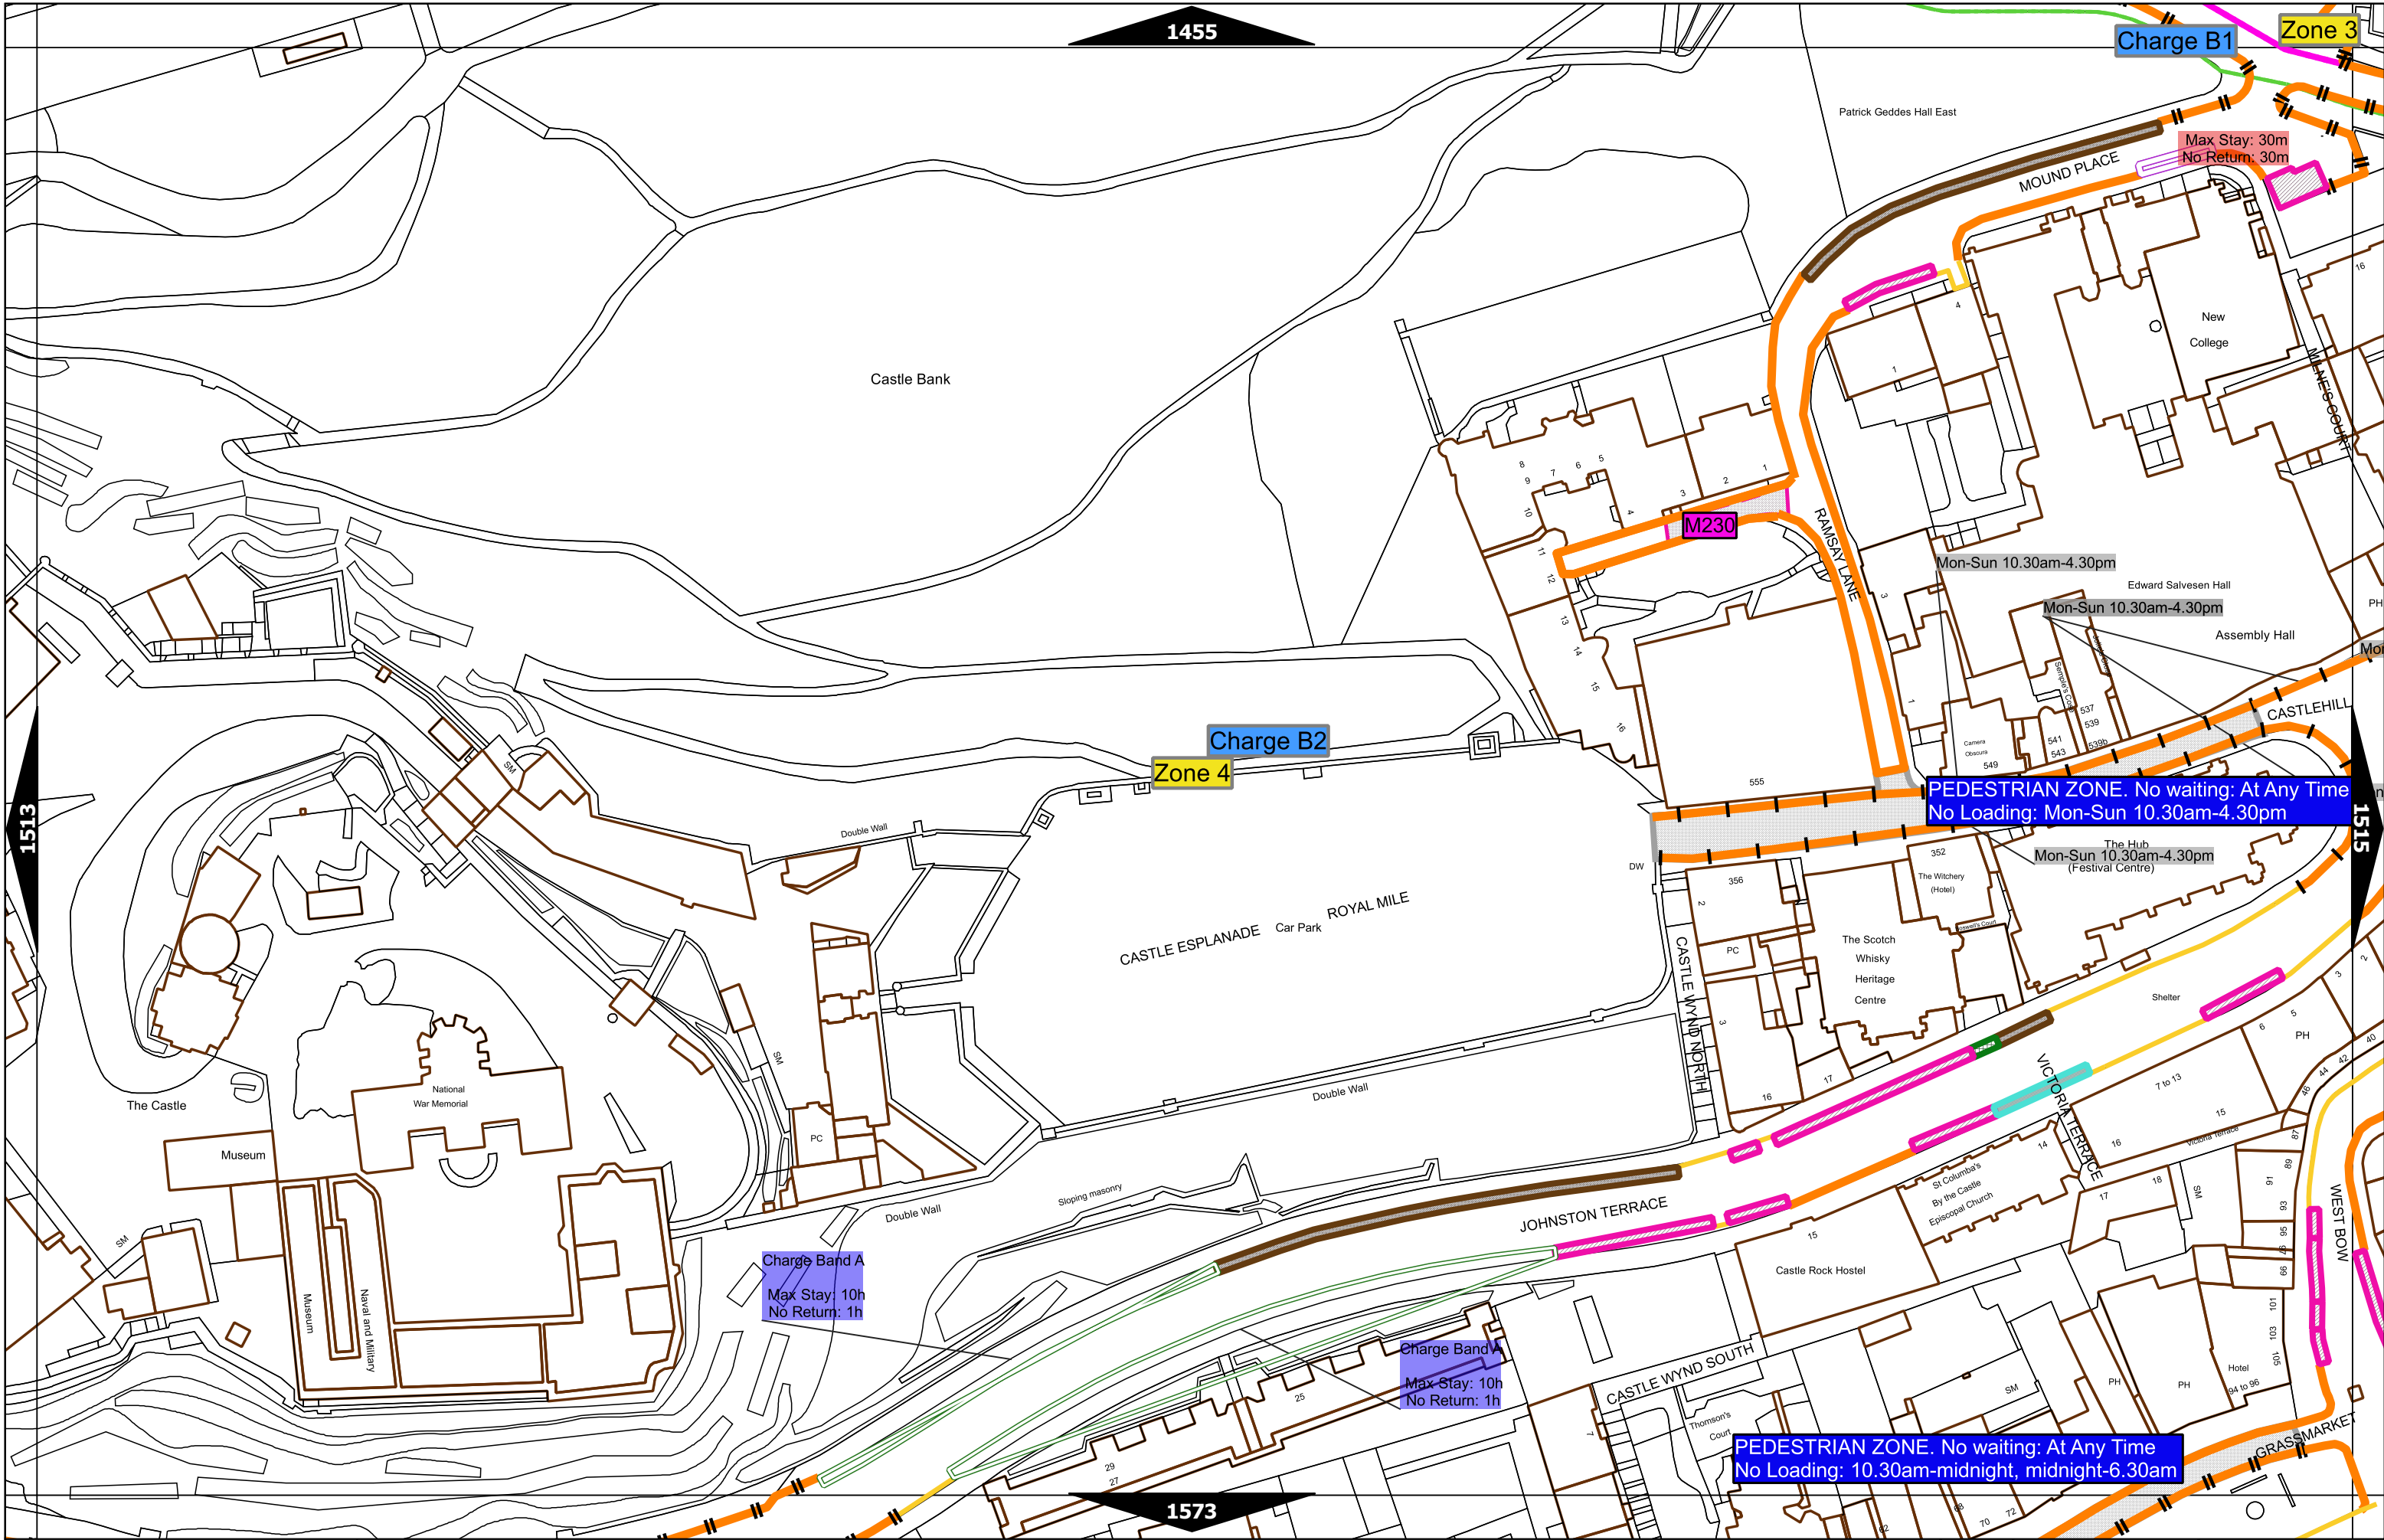


N	Scale at A3	1:1000
	Print Date	10-Jan-2022
	Map Tile	1514
	Revision	4
	Status	PROPOSED



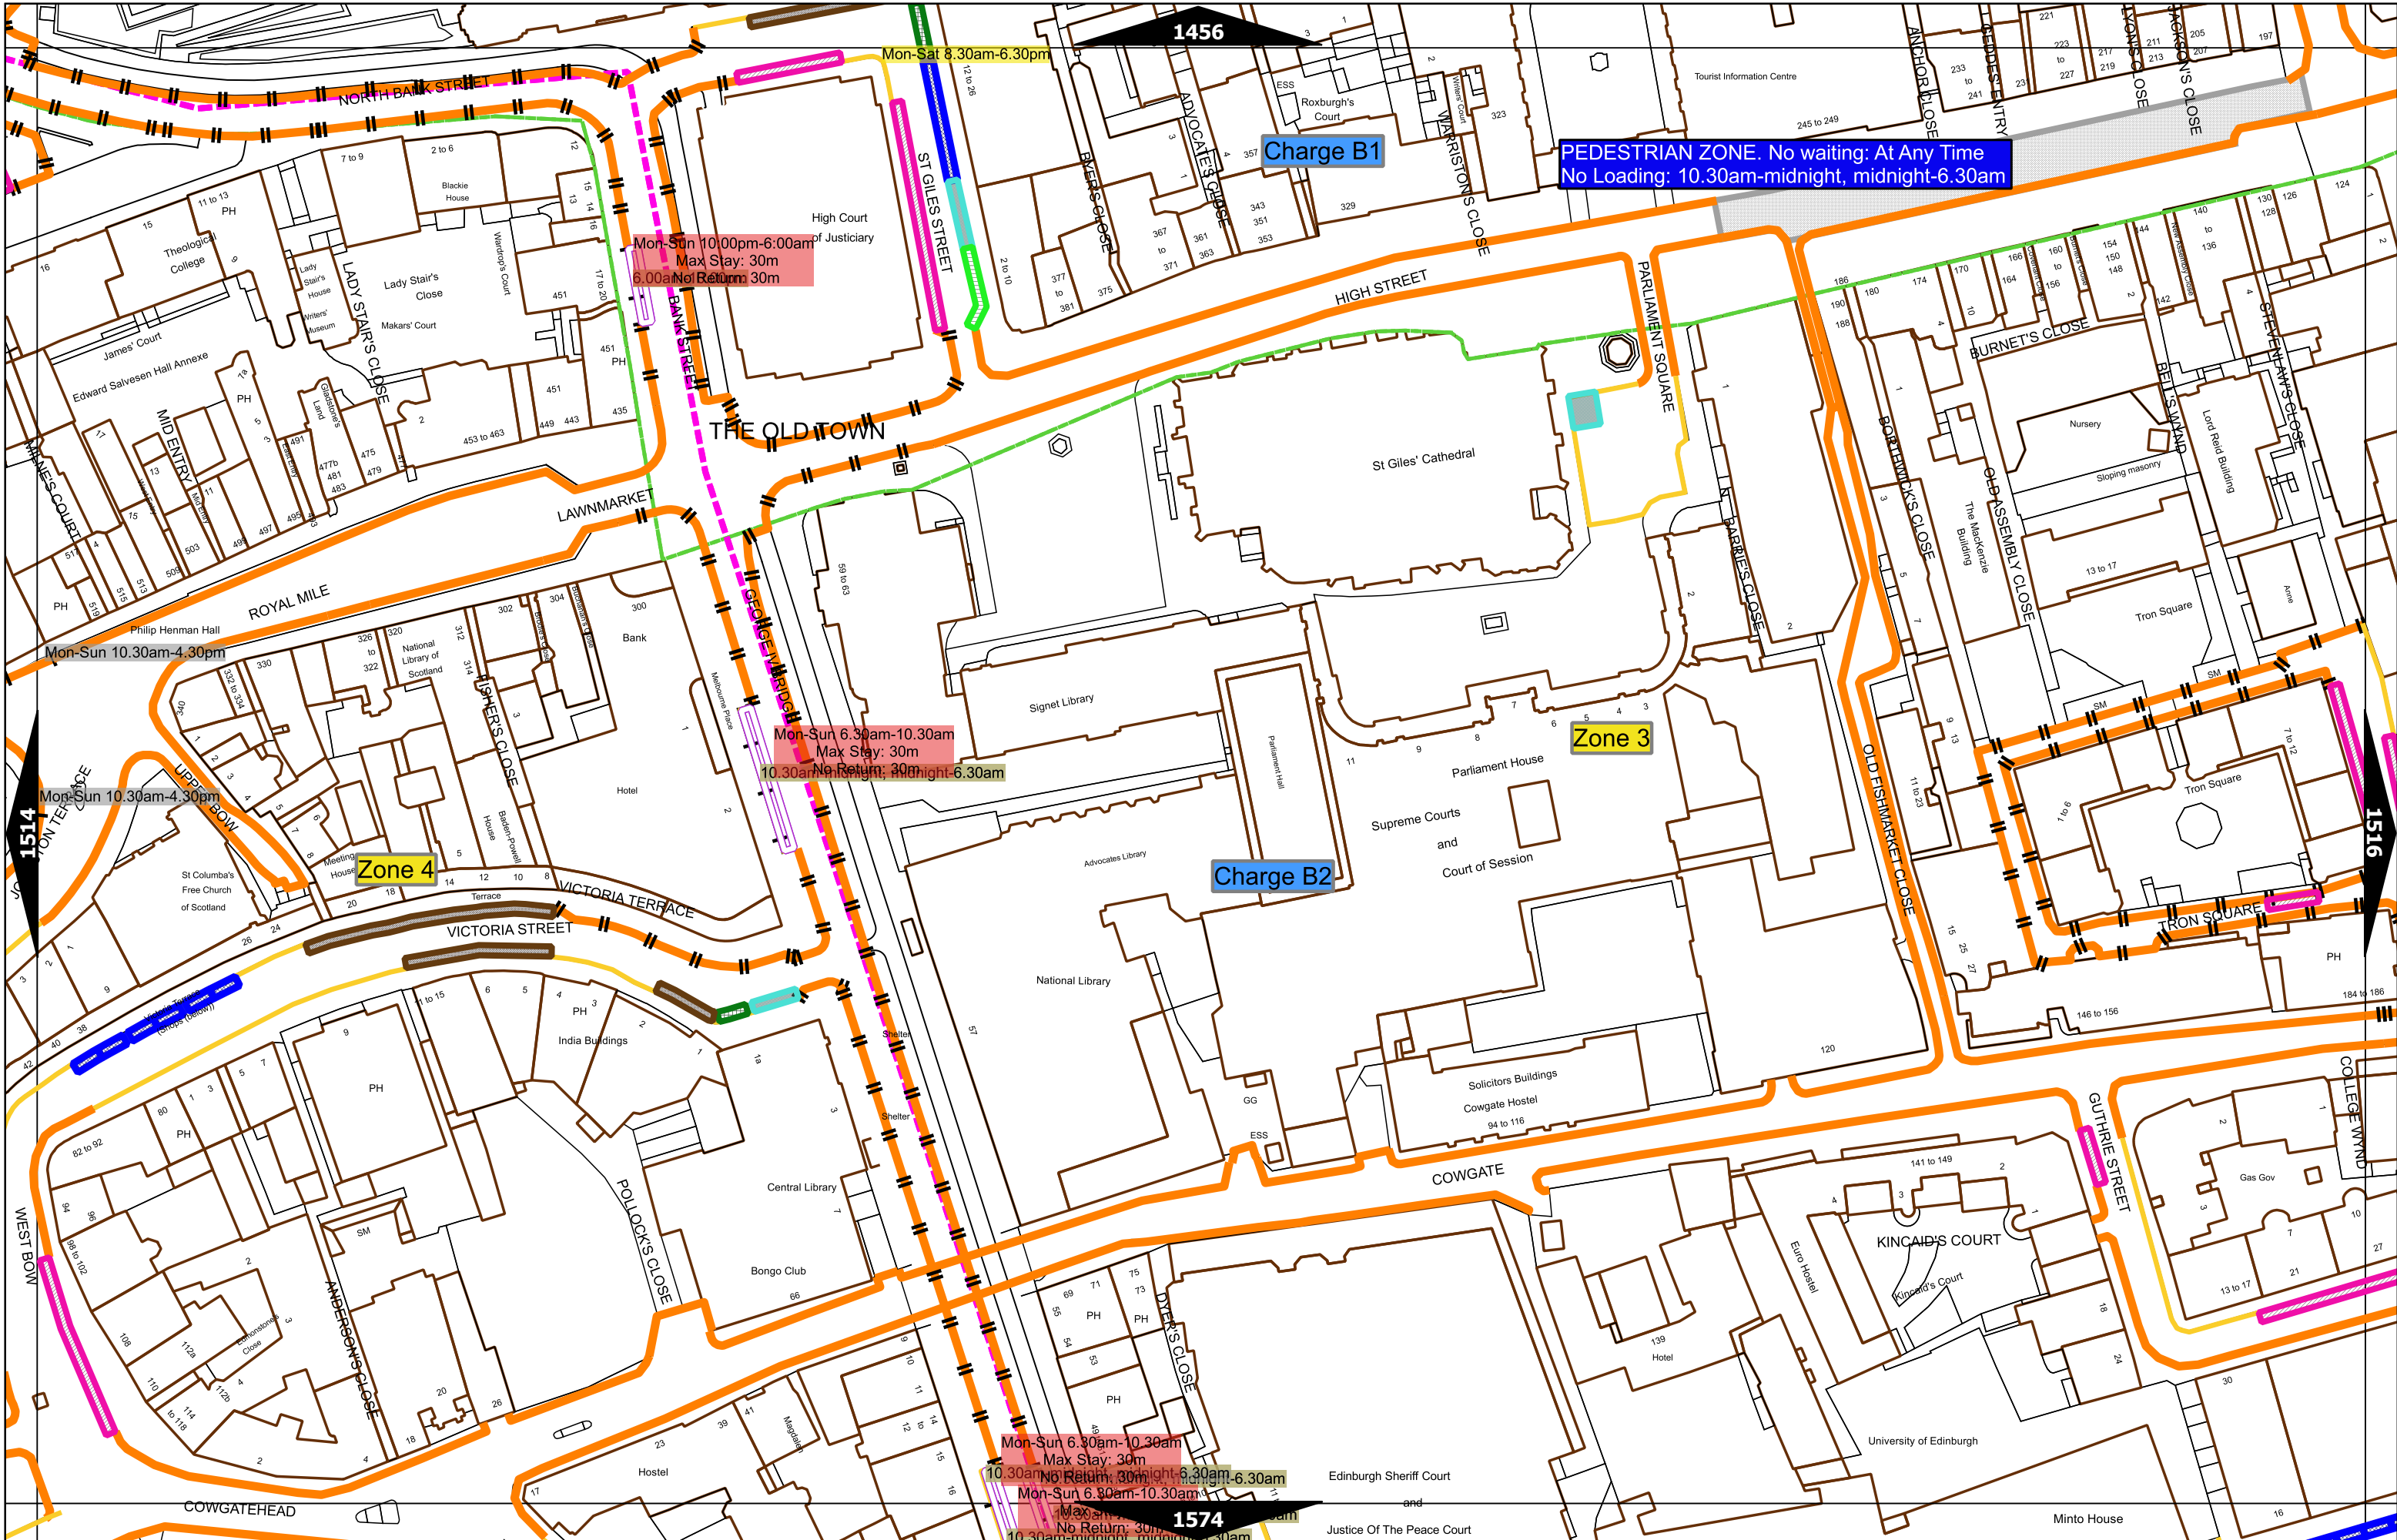

N	Scale at A3	1:1000
	Print Date	10-Jan-2022
	Map Tile	1515
	Revision	4
	Status	PROPOSED



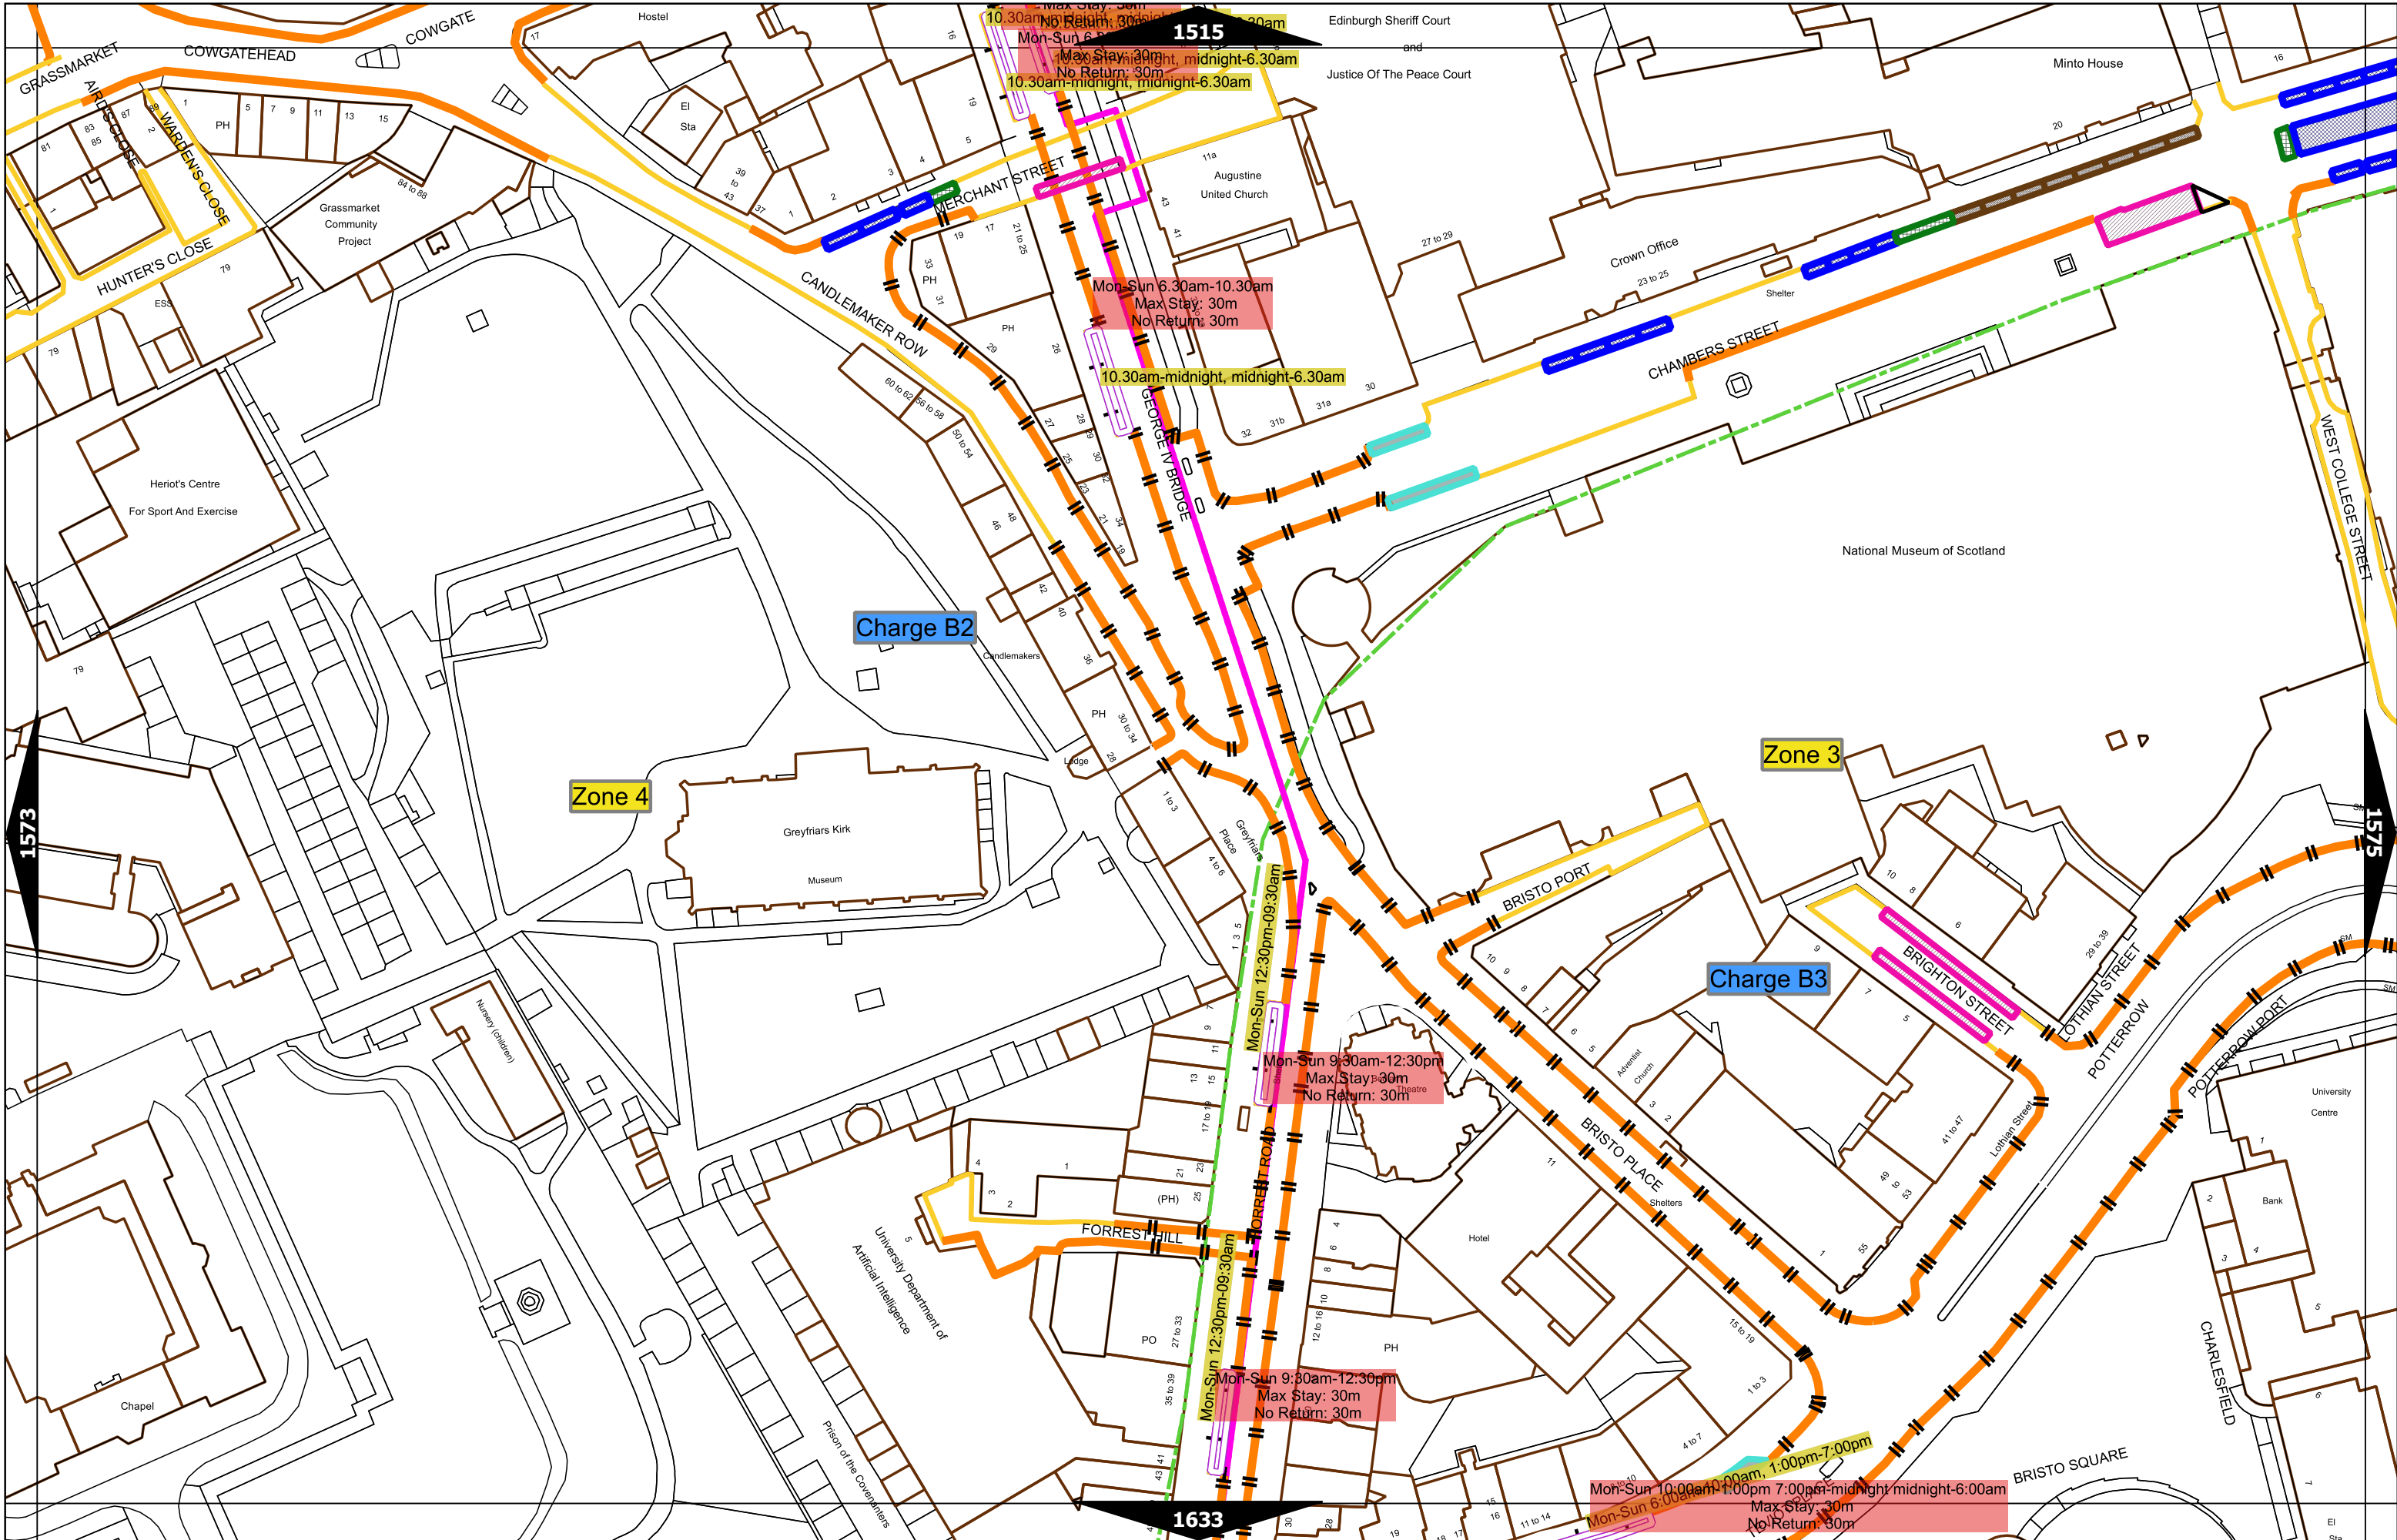

Scale at A3	1:1000
Print Date	10-Jan-2022
Map Tile	1574
Revision	4
Status	PROPOSED



