
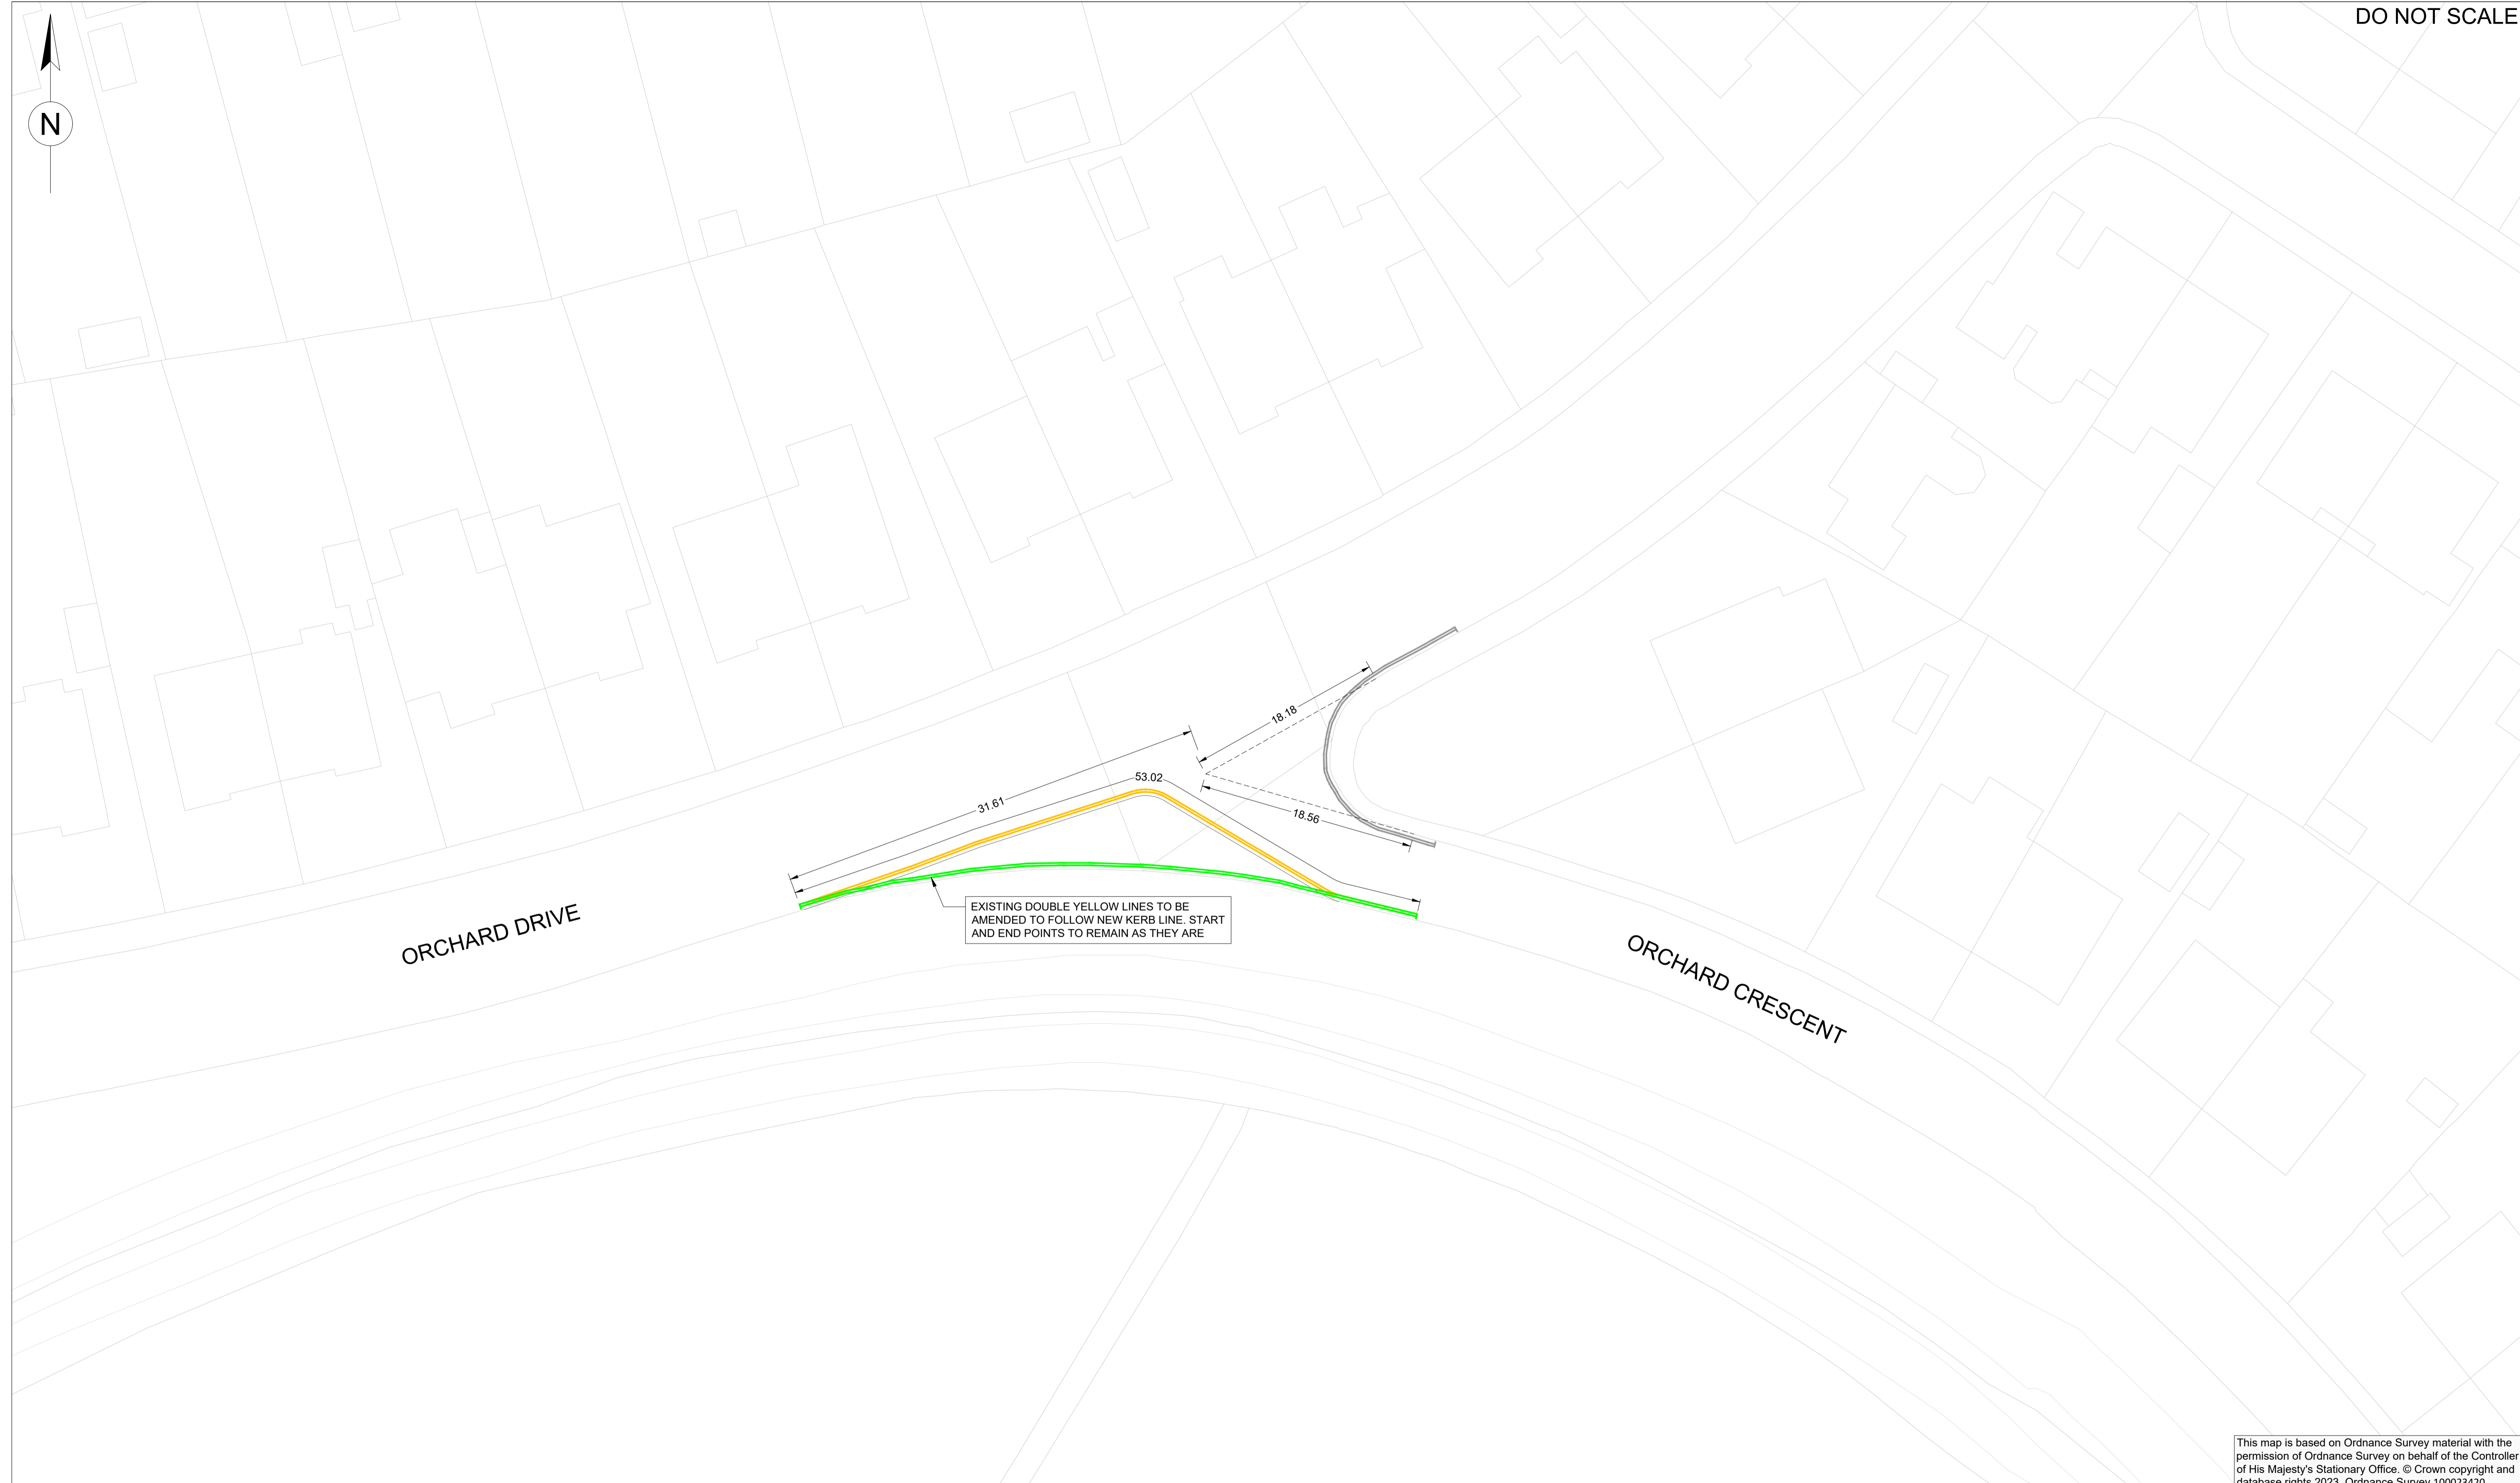


100
0 10
Millimetres

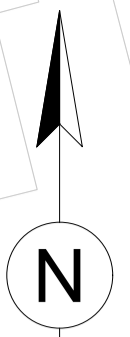

This map is based on Ordnance Survey material with the permission of Ordnance Survey on behalf of the Controller of His Majesty's Stationary Office. © Crown copyright and database rights 2023. Ordnance Survey 100023420.

KEY

	DOUBLE YELLOW LINES - WAITING OF VEHICLES PROHIBITED AT ALL TIMES
	EXISTING DOUBLE YELLOW LINES
	EXISTING DOUBLE YELLOW LINES TO BE AMENDED
	PROJECTED KERB EXTENSIONS

SAFETY, HEALTH AND ENVIRONMENTAL INFORMATION	
In addition to the hazards/risks normally associated with the types of work detailed on this drawing, note the following:	
CONSTRUCTION	N/A
MAINTENANCE/CLEANING	N/A
DECOMMISSIONING/DEMOLITION	N/A
It is assumed that all works will be carried out by a competent contractor working, where appropriate, to an approved method statement	

NOTES						
1. DRAWING IS FOR INFORMATION ONLY.						
2. DO NOT SCALE. ONLY USE ANNOTATED DIMENSIONS.						
3. THE TRO DRAWINGS ARE REPRESENTATIVE OF THE TRAFFIC ORDERS ONLY.						
4. THE TRO DRAWINGS SHOULD BE READ IN CONJUNCTION WITH THE APPLICABLE TRO SCHEDULES.						
5. ALL DIMENSIONS ARE IN METRES.						
PO2	26/02/24	Annotation Added	PR	RJC	RJC	
Rev.	Date	Description	By	Chk'd	App'd	

Drawing Status		FOR INFORMATION		Suitability		S2	
Client		 Member of the SNC-Lavalin Group		Atkins Ltd 10 Canning St Edinburgh EH3 8EG Tel: +44 (0)131 221 5700 www.atkinglobal.com © SNC-Lavalin (2023)		Project Title CRAIGLEITH SURFACE WATER ENHANCEMENTS ORCHARD PARK SWALE	
Drawing Number		5221039-ATK-LTR-XX-DR-CH-000001		Revision		P02	

EDINBURGH
THE CITY OF EDINBURGH COUNCIL

Scale	Original	Checked	Reviewed	Authorised
NTS	PR	RJC	MG	RJC
Original Size	Date	Date	Date	Date
A1	26/02/2024	26/02/2024	26/02/2024	26/02/2024
Drawing Number				Revision
5221039-ATK-LTR-XX-DR-CH-000001				P02

Internal Project Number: XXXXXX