


NOTES:

All road markings shall be in accordance with Traffic Signs Regulations General Directions 2016 (TSRGD) and Traffic Signs Manual.

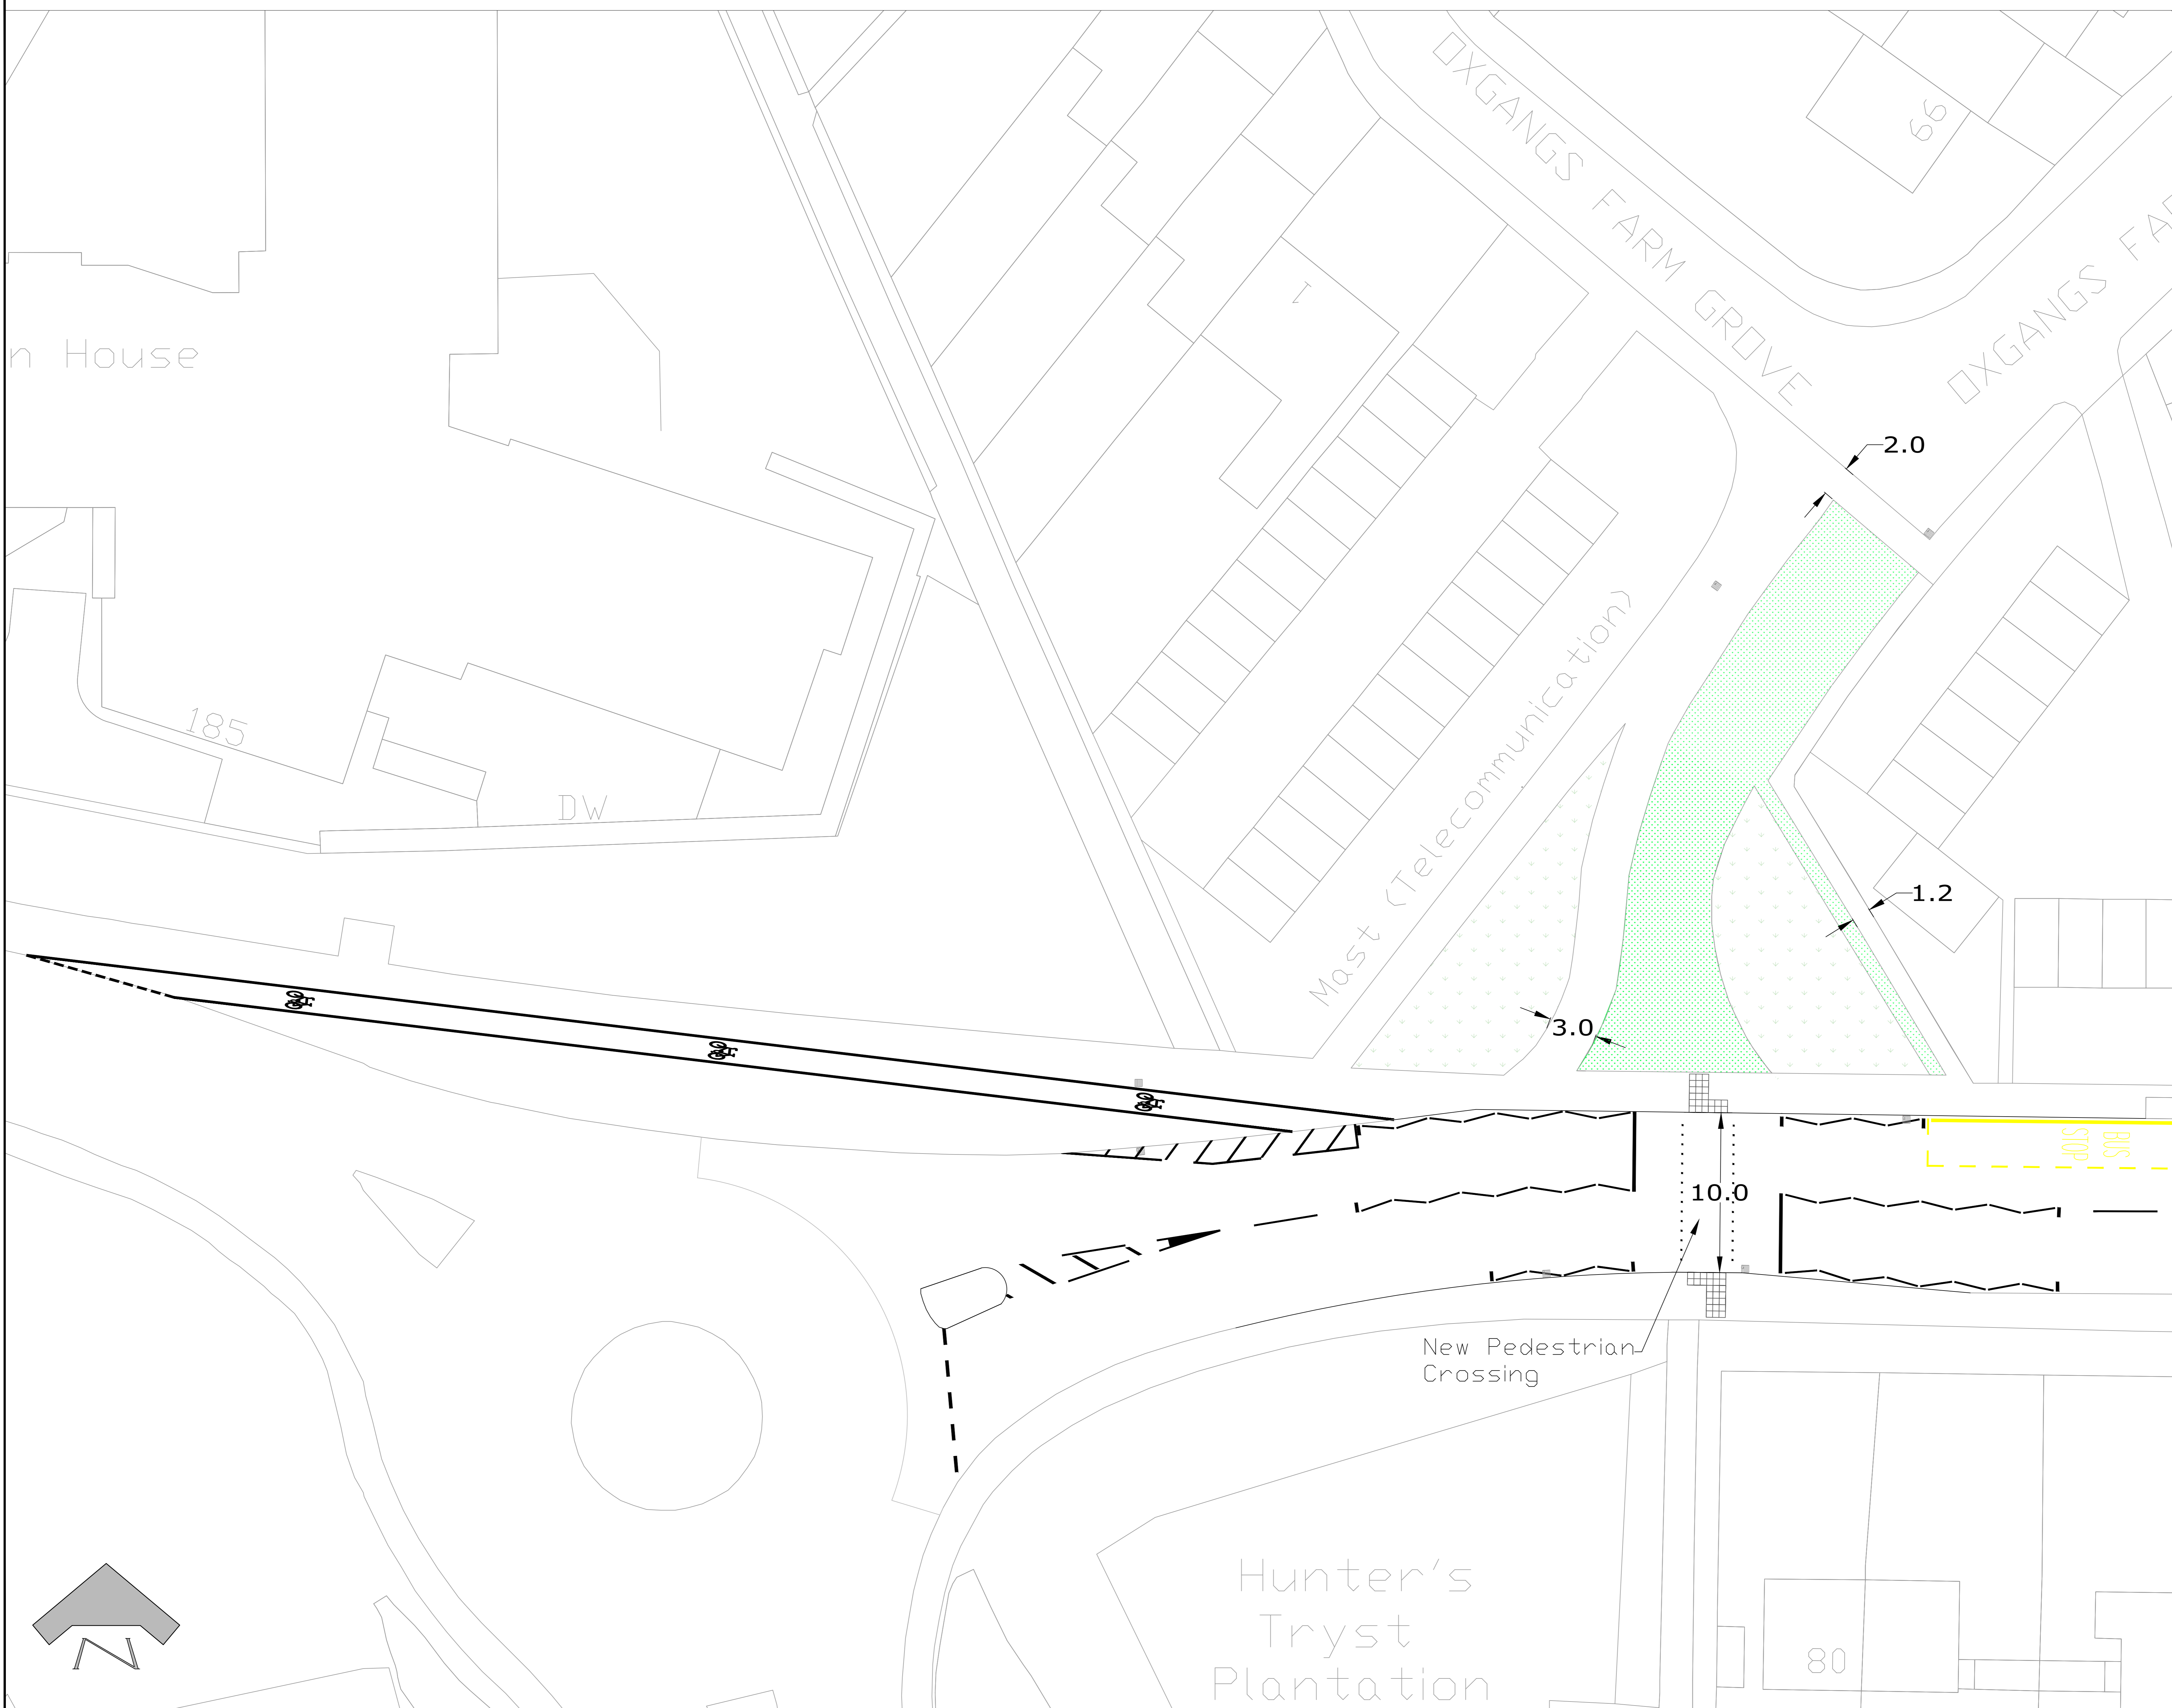


REVISION	DETAILS	BY	DATE	CHECKED
----------	---------	----	------	---------

**EDINBURGH**  
THE CITY OF EDINBURGH COUNCIL

The City of Edinburgh Council  
Waverley Court  
4 East Market Street  
Edinburgh, EH8 8BG  
Telephone: 0131 200 2000

PLACE MANAGEMENT  
ROADS AND TRANSPORT INFRASTRUCTURE  
TRANSPORT CONTRACTS AND DESIGN

Redford Road  
Redevelopment Project  
New Layout / Road Markings  
TRO 001  
Appendix 1

Date: 24/02/2023  
Scale: 1:200  
Job No.: 000068  
Drawn by: D McAdam  
Checked by: HM