

ROADS (SCOTLAND) ACT 1984

THE CITY OF EDINBURGH COUNCIL (TELFORD ROAD AND HOUSE O'HILL ROAD AREA, EDINBURGH) (REDETERMINATION OF MEANS OF EXERCISE OF PUBLIC RIGHT OF PASSAGE) ORDER 2024 RSO/23/08

Plan showing the length of road over which means of exercise of public right of passage is to be redetermined in terms of the above Order, which will come into operation on the third day of June 2024.


Executed by The City of Edinburgh Council this twenty ninth day of May 2024.

C. Moore

(witness)

Gavin N Brown

signed on behalf of Executive Director of Place

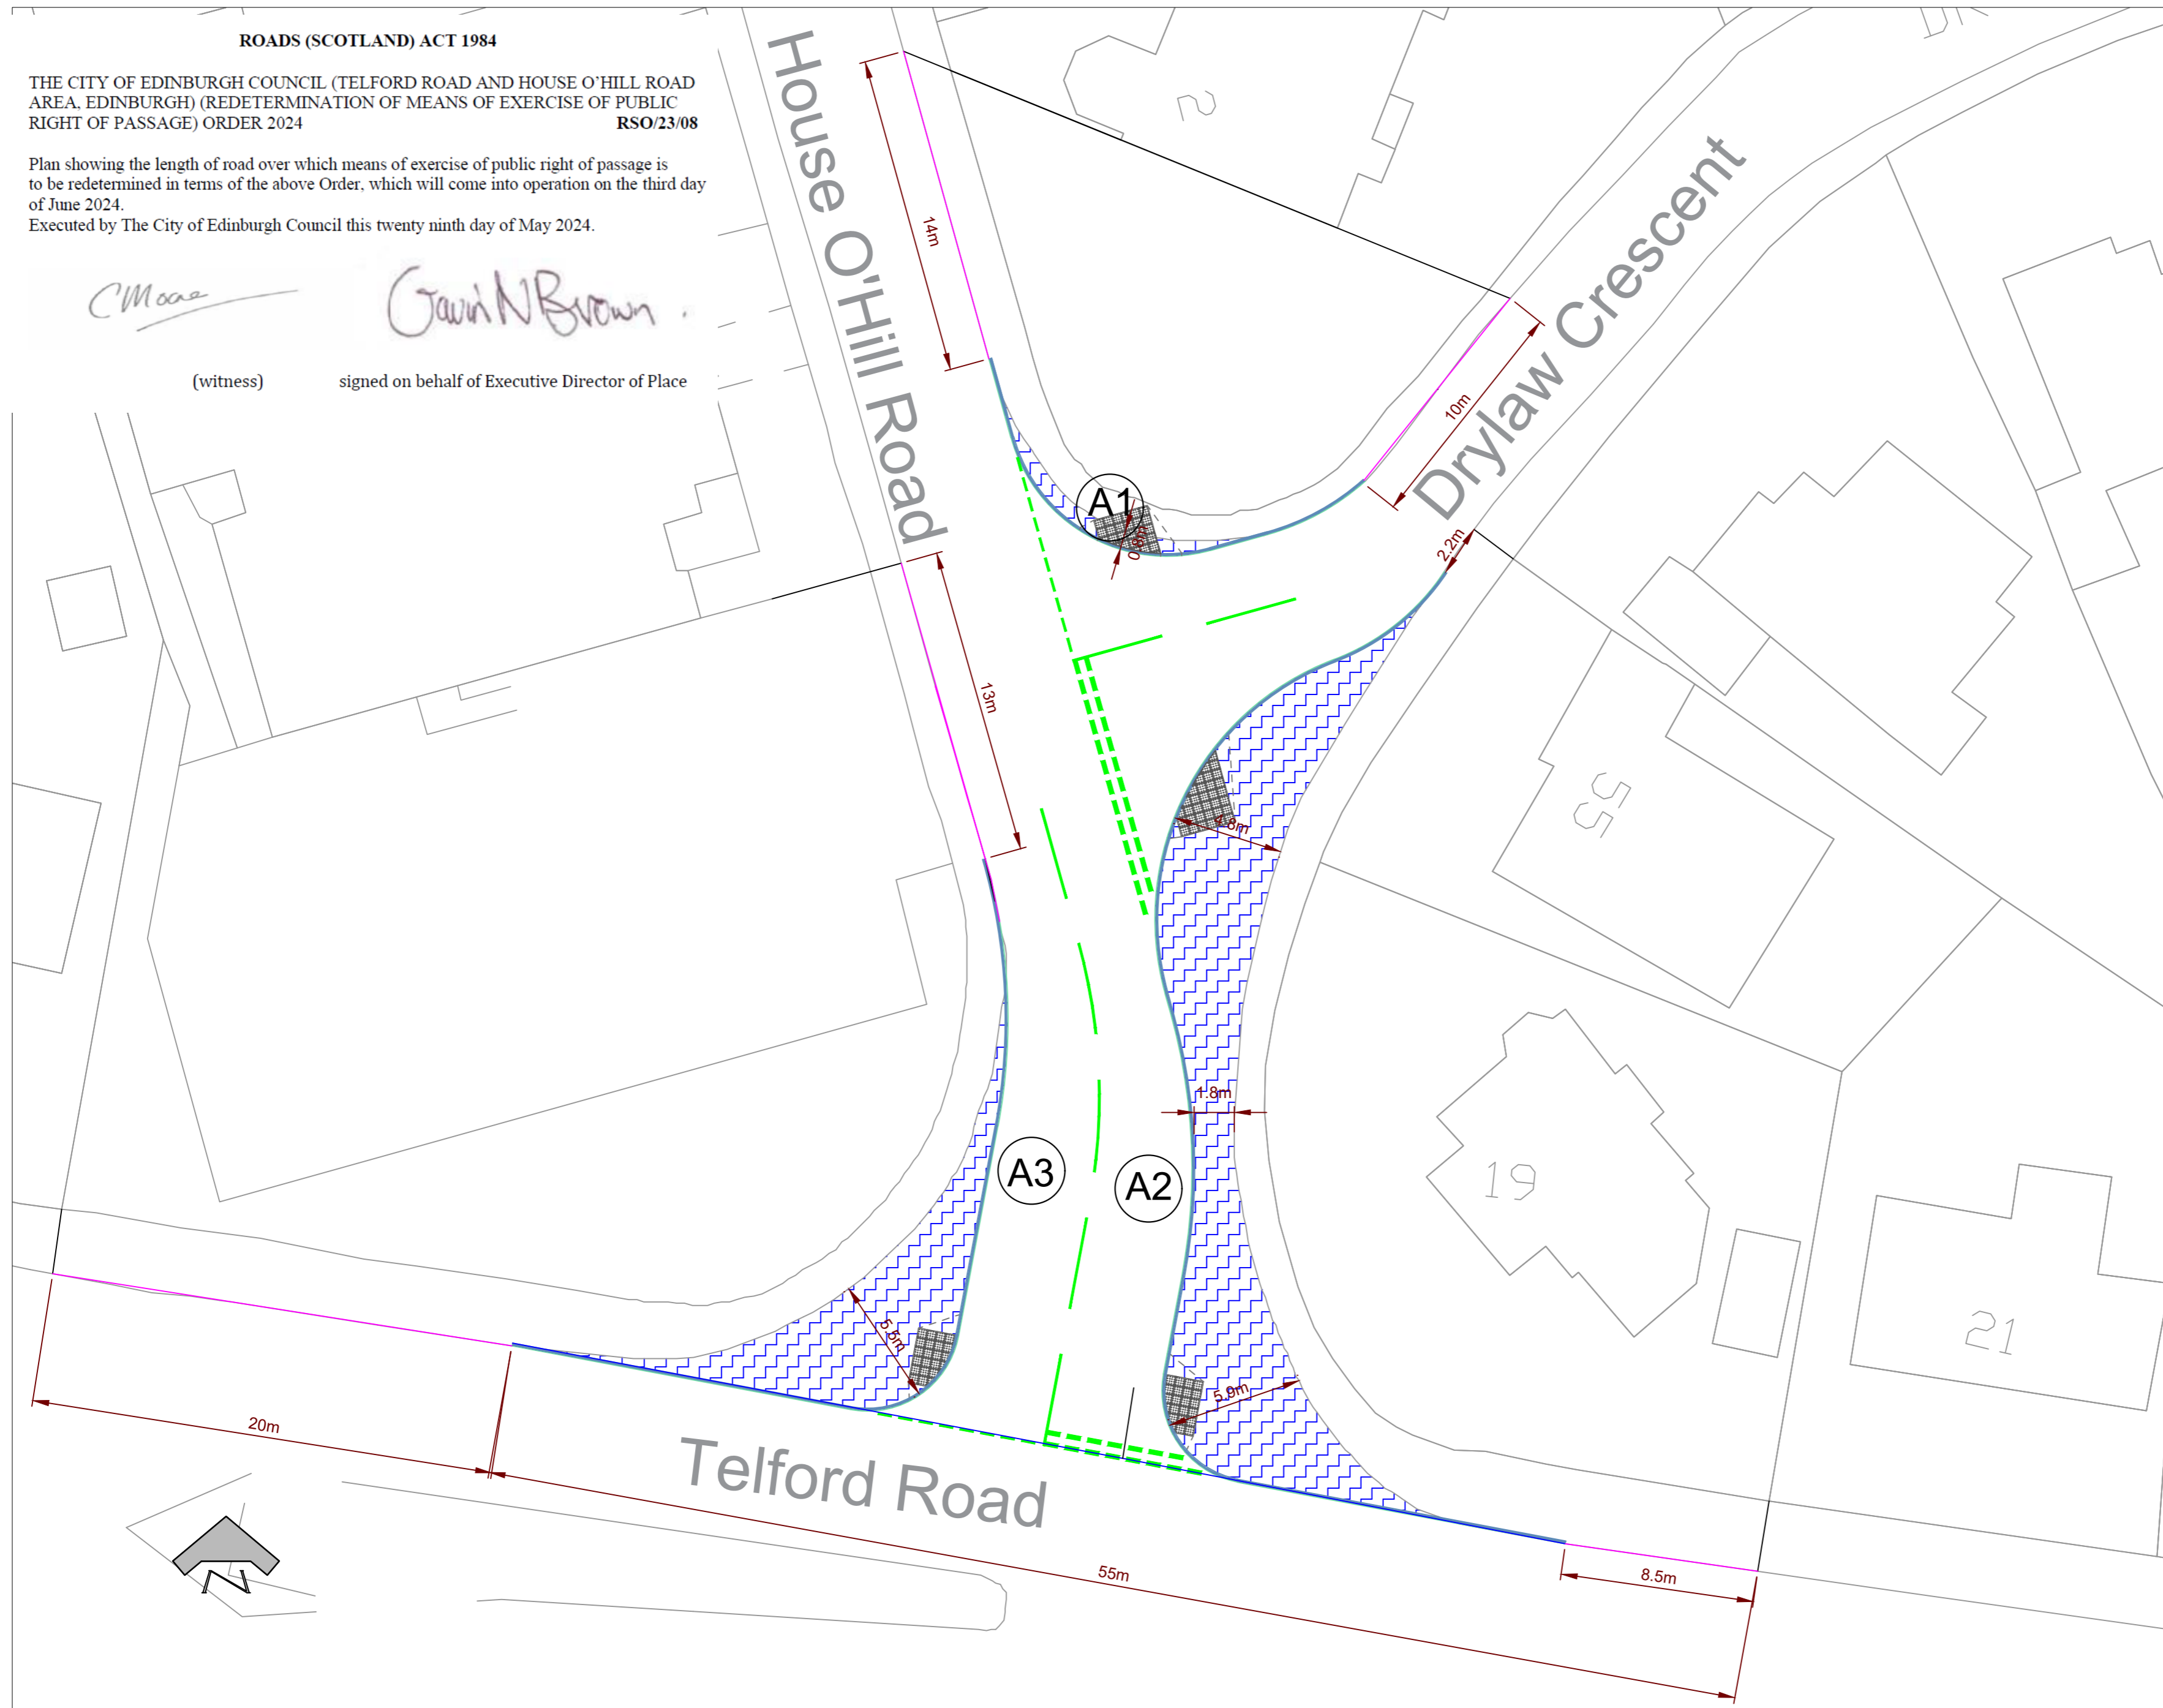


NOTES:

Redetermination Order

A1= 7.5m²

A2= 146m²

A3= 61m²

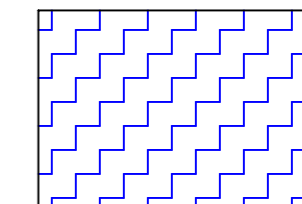

Area of carriageway to be redetermined as footway.

This map is reproduced from Ordnance Survey material with the permission of Ordnance Survey on behalf of the Controller of Her Majesty's Stationery Office © Crown copyright. Unauthorised reproduction infringes Crown copyright and may lead to prosecution or civil proceedings.

100023420 (2022)

REVISION	DETAILS	BY	DATE	CHECKED
----------	---------	----	------	---------

EDINBURGH
THE CITY OF EDINBURGH COUNCIL

The City of Edinburgh Council
Waverley Court
4 East Market Street
Edinburgh, EH8 8BG
Telephone: 0131 200 2000

PLACE MANAGEMENT
ROADS AND TRANSPORT INFRASTRUCTURE
TRANSPORT CONTRACTS AND DESIGN

Telford Road / House O'Hill Road Junction
Junction Treatment

Date: October 2022
Scale: 1:200 @A2

Job No.:
Checked by: S Fahy

Drawn by: A Parkinson
Checked by: S Fahy