



**LEGEND:**

- Existing waiting restrictions
- Existing no waiting at any time
- New no waiting at any time
- Existing bus stop
- New peak time bus lane

Rev	Date	Description	Drn	Chk	App
1	MAR 2024	FOR APPROVAL	BF	SMS	SMS
0	OCT 2022	FOR APPROVAL	WL	NC	TG

This drawing has been specifically prepared to meet the requirements of the named client and may contain design and innovative features which differ from conventional design standards.



www.marstonholdings.co.uk/projectcentre

Client



Project

NSL - CEC TRAVELLING SAFELY

Drawing Title

Lanark Road  
SHEET 1 of 4

Drawing Status






**FOR APPROVAL**

Drawn	Designed	Date	Scale	Size
WL	BF	OCT 2022	1:500	A1

Drawing No. 1000007733-3-0130 Rev 1



**LEGEND:**

-  Existing waiting restrictions
-  Existing no waiting at any time
-  New no waiting at any time
-  Existing bus stop
-  New peak time bus lane

Rev	Date	Description	Drn	Chk	App
1	MAR 2024	FOR APPROVAL	BF	SMS	SMS
0	OCT 2022	FOR APPROVAL	WL	NC	TG

This drawing has been specifically prepared to meet the requirements of the named client and may contain design and innovative features which differ from conventional design standards.



Client  
**EDINBURGH**  
 THE CITY OF EDINBURGH COUNCIL


Project  
 NSL - CEC TRAVELLING SAFELY






Drawing Title  
 Lanark Road  
 SHEET 2 of 4


Drawing Status

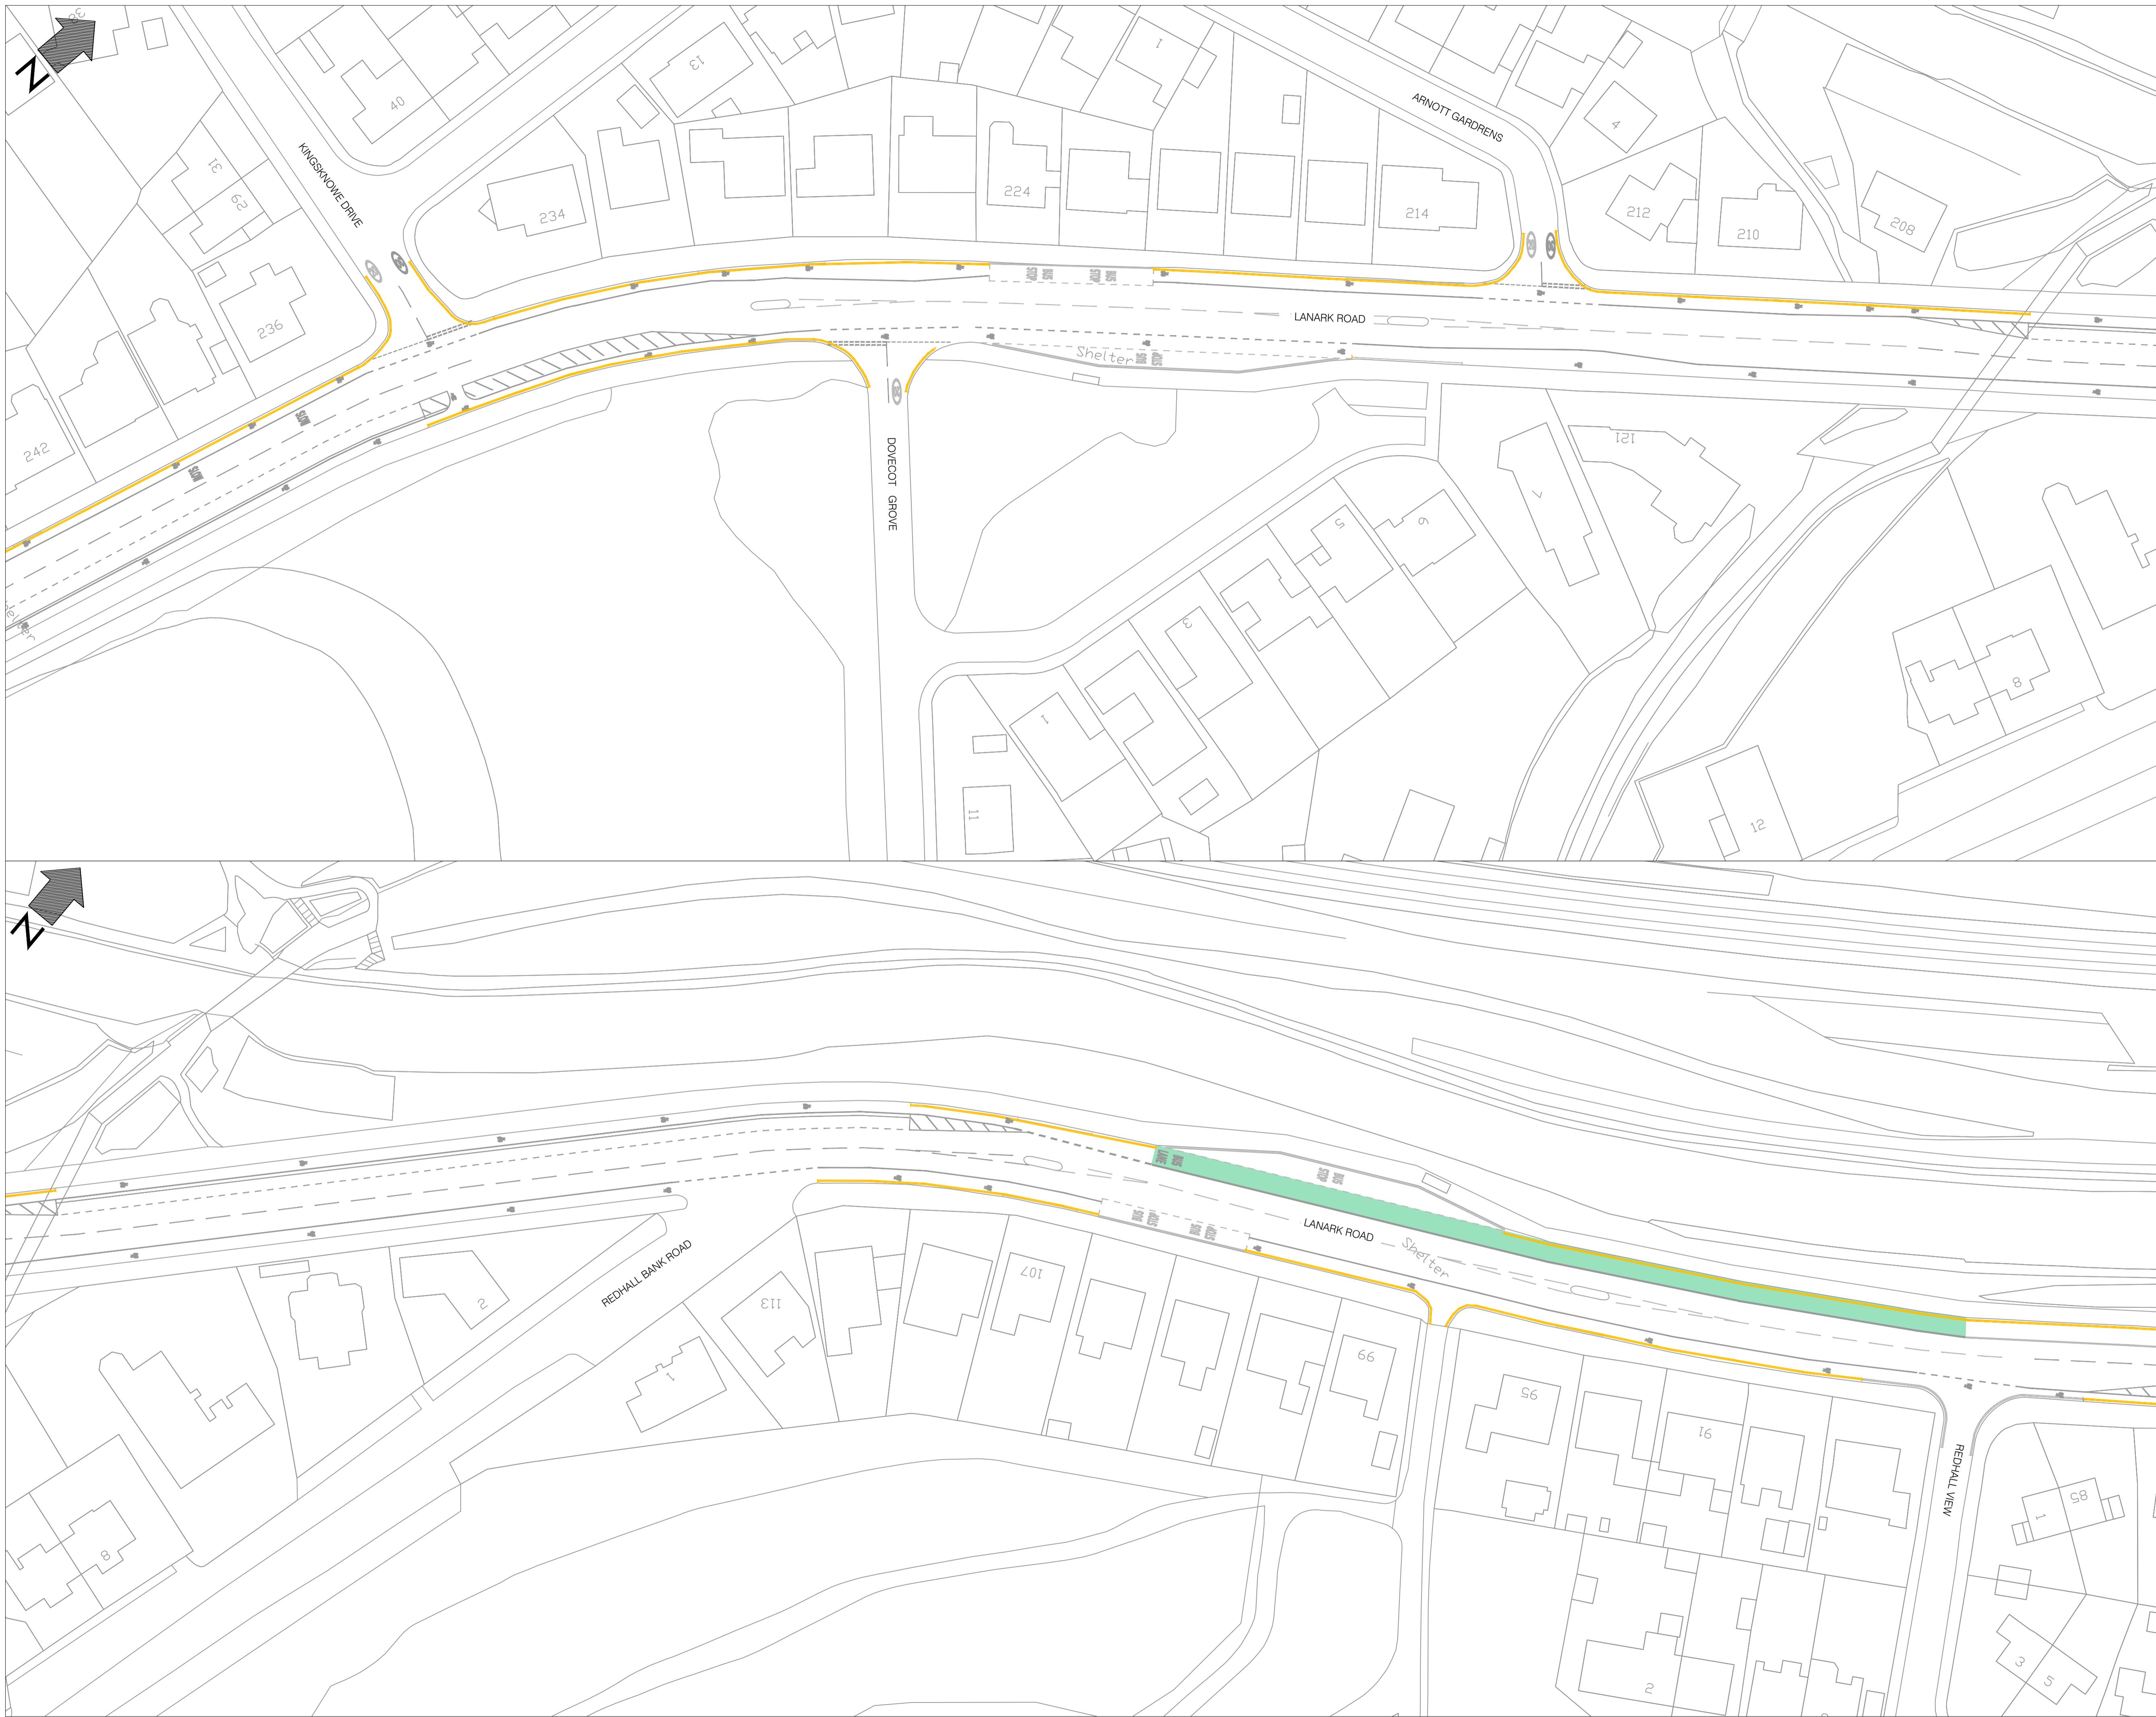




Drawn	Designed	Date	Scale	Size
WL	BF	OCT 2022	1:500	A1

Drawing No. 1000007733-3-0130 Rev 1

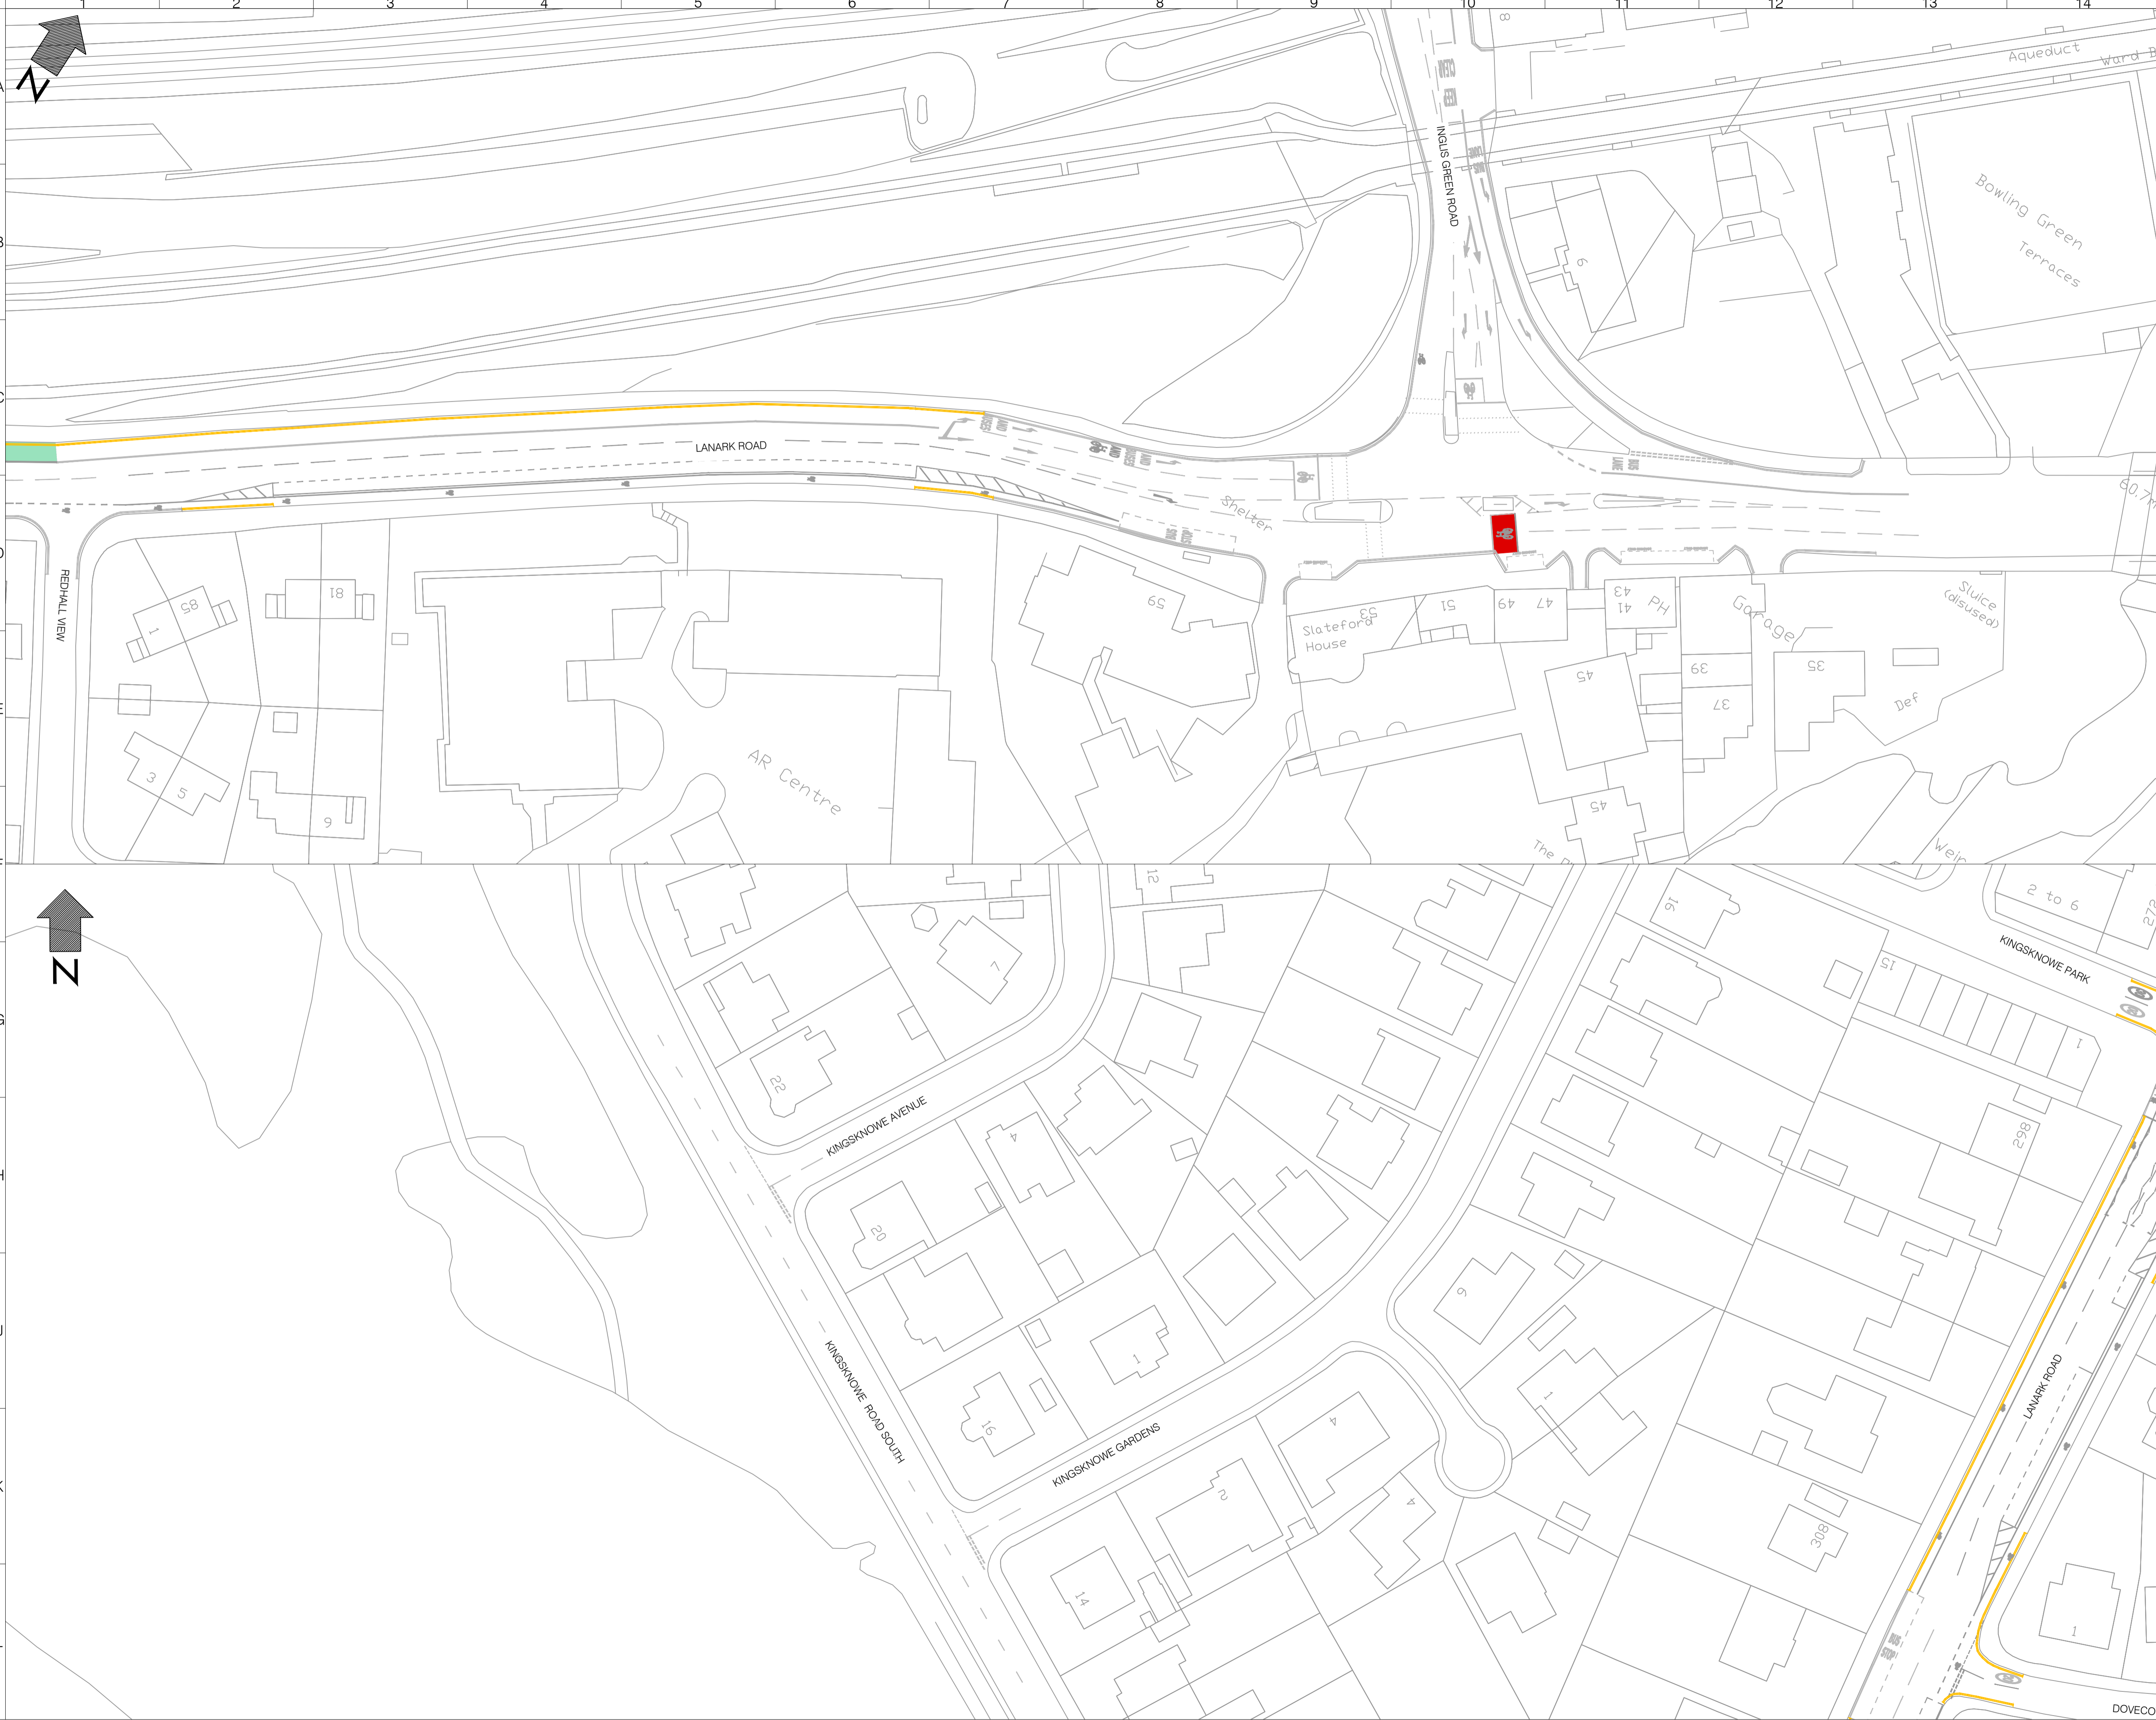

- LEGEND:
-  Existing waiting restrictions
  -  Existing no waiting at any time
  -  New no waiting at any time
  -  Existing bus stop
  -  New peak time bus lane



- LEGEND:**
-  Existing waiting restrictions
  -  Existing no waiting at any time
  -  New no waiting at any time
  -  Existing bus stop
  -  New peak time bus lane

Rev	Date	Description	Drn	Chk	App
1	MAR 2024	FOR APPROVAL	BF	SMS	SMS
0	OCT 2022	FOR APPROVAL	WL	NC	TG

This drawing has been specifically prepared to meet the requirements of the named client and may contain design and innovative features which differ from conventional design standards.



www.marstonholdings.co.uk/projectcentre

---

Client



---

Project

NSL - CEC TRAVELLING SAFELY

---

Drawing Title

Lanark Road  
SHEET 4 OF 4

---

Drawing Status

**FOR APPROVAL**

Drawn	Designed	Date	Scale	Size
WL	BF	OCT 2022	1:500m	A1

---

Drawing No. 1000007733-3-0130 Rev 1