

**LEGEND:**

	Existing waiting restrictions
	Existing no waiting at any time
	New no waiting at any time
	Existing Bus stop
	New Bus stop

SHEET 02  
SHEET 01

Rev	Date	Description	Drm	Chk	App
1	MAR 2024	FOR APPROVAL		BF	SMS
0	OCT 2022	FOR APPROVAL		SM	NC

This drawing has been specifically prepared to meet the requirements of the named client and may contain design and innovative features which differ from conventional design standards.

**PROJECT CENTRE**

[www.marstonholdings.co.uk/projectcentre](http://www.marstonholdings.co.uk/projectcentre)


Client  
**EDINBURGH**  
THE CITY OF EDINBURGH COUNCIL

Project  
NSL - CEC TRAVELLING SAFELY

Drawing Title  
PENNYWELL ROAD & MUIRHOUSE - SILVERKNOWES PARKWAY  
SHEET 1 OF 8

Drawing Status  
**FOR APPROVAL**

Drawn	Designed	Date	Scale	Size
SM	KR	OCT 2022	1:500	A1
Drawing No.				Rev
1000007733-3-0133				1

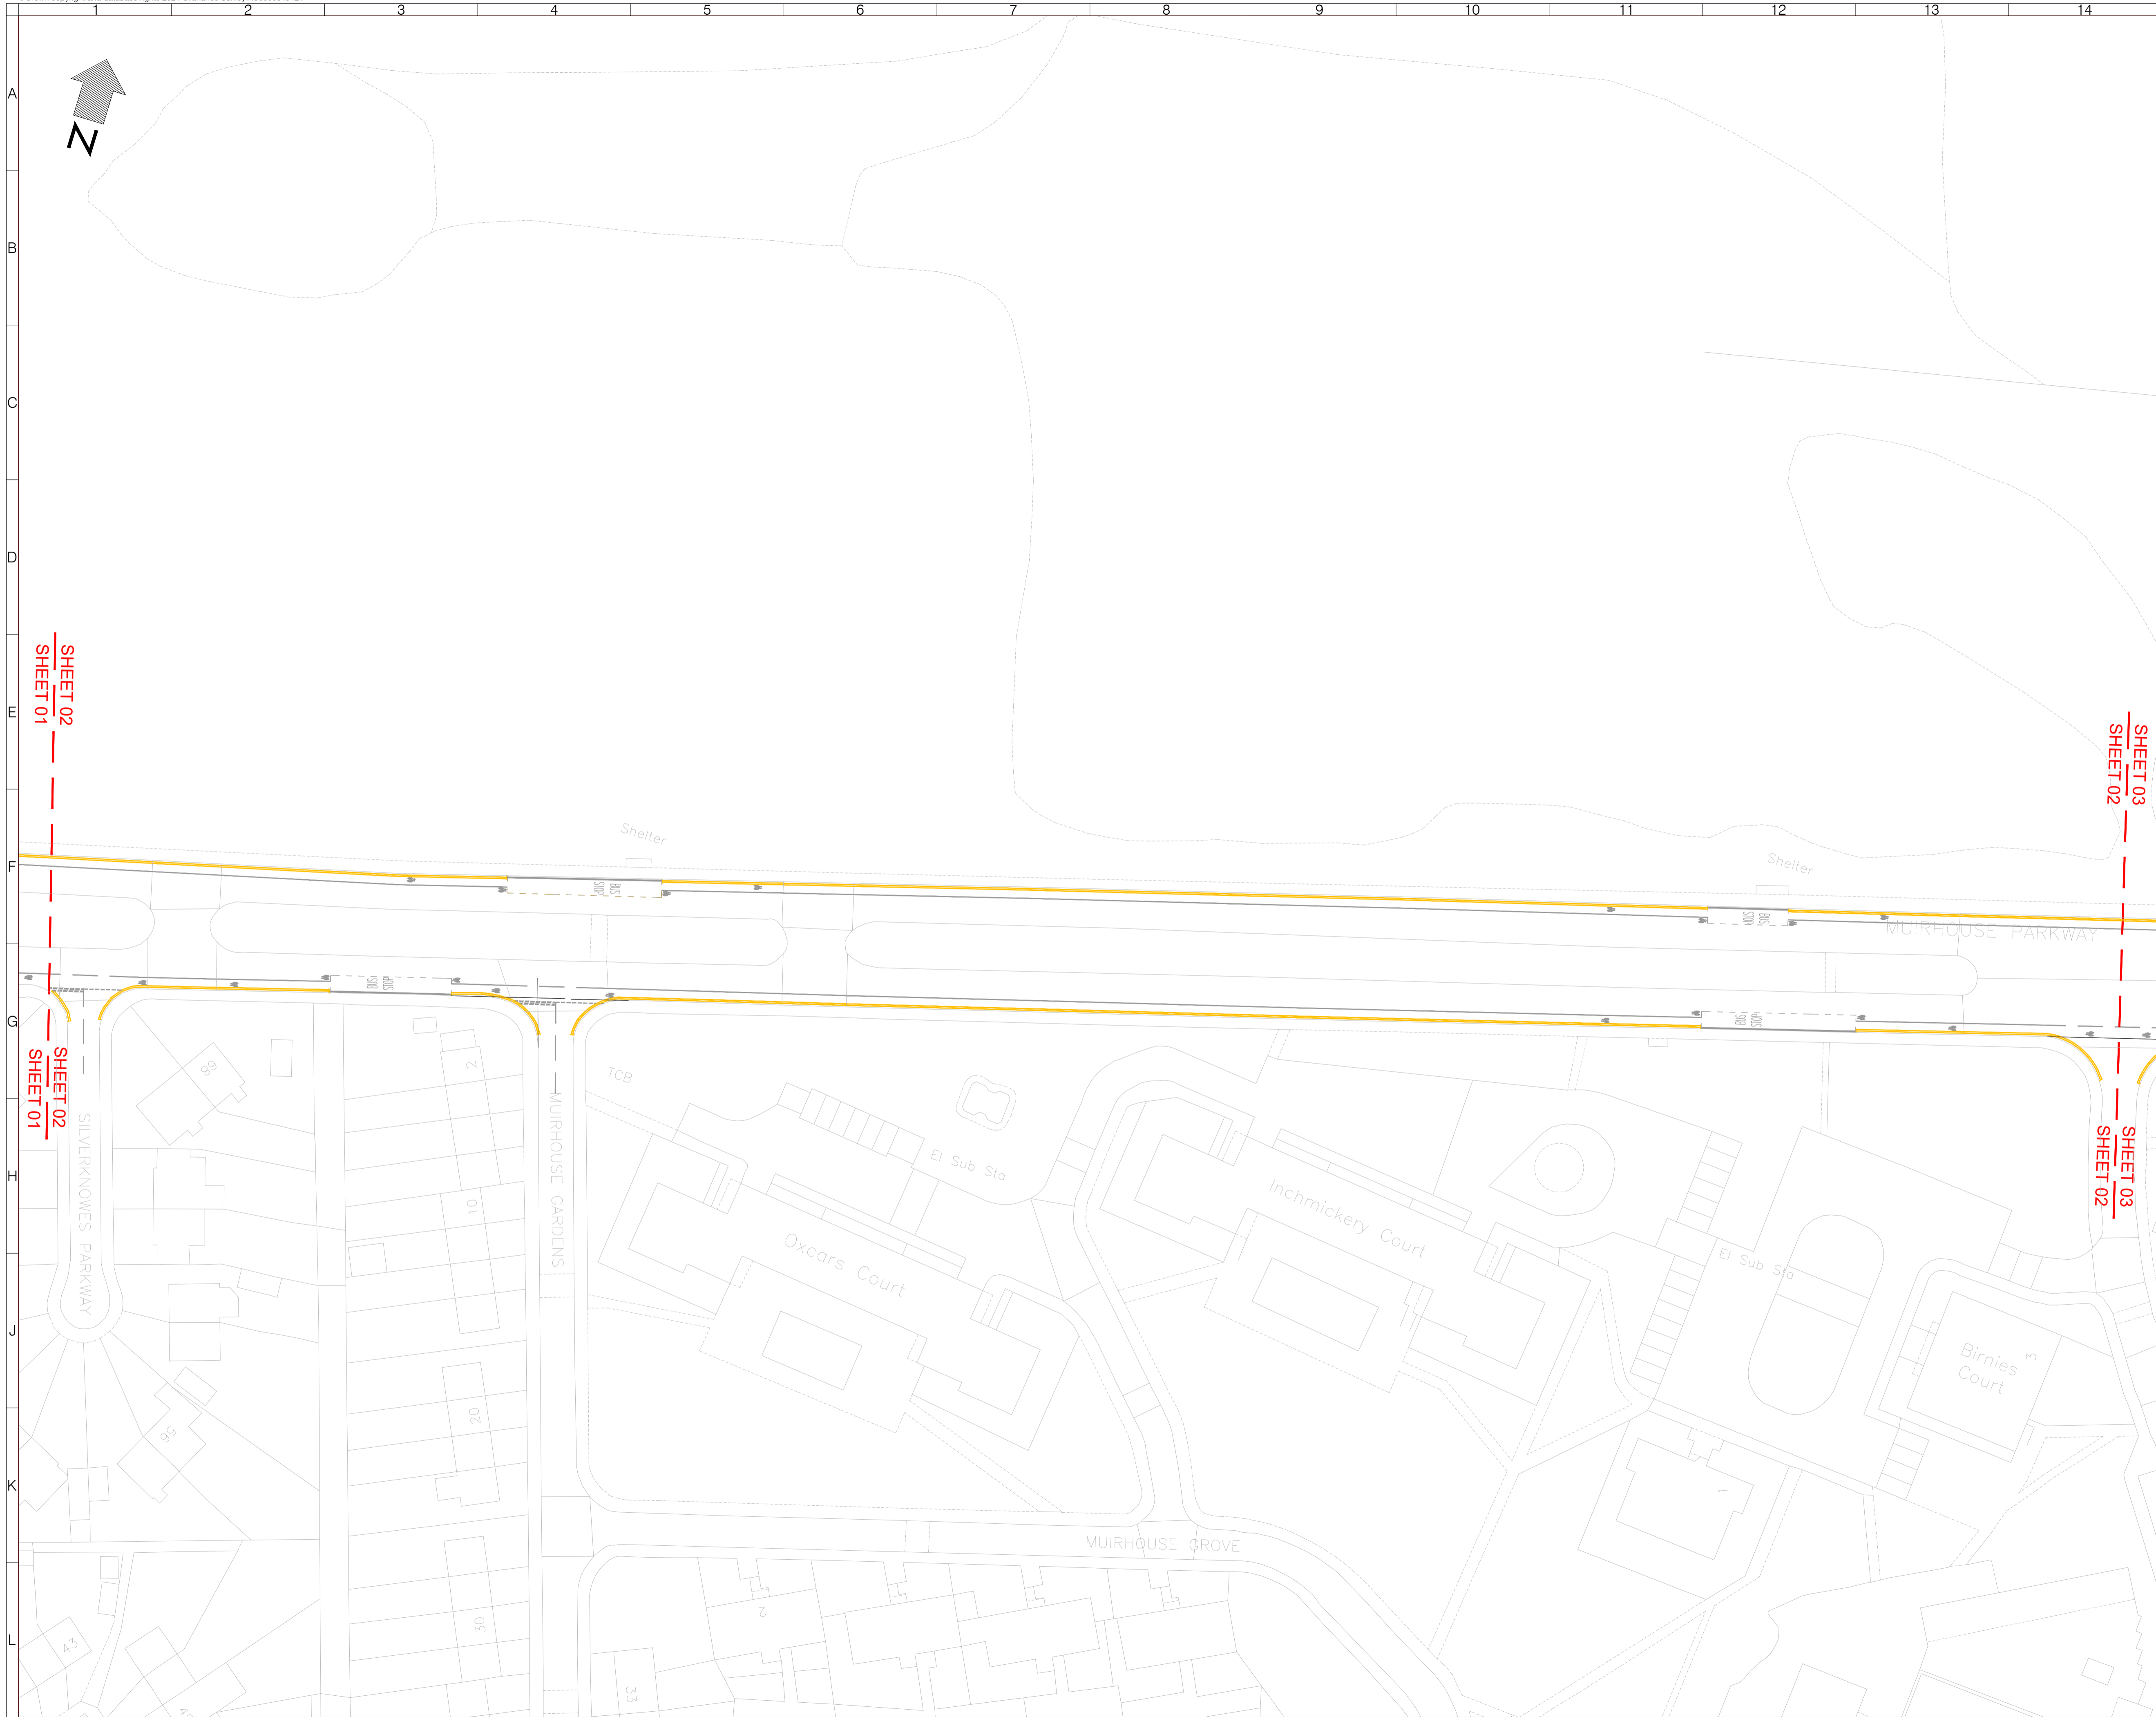

**LEGEND:**

	Existing waiting restrictions
	Existing no waiting at any time
	New no waiting at any time
	Existing Bus stop
	New Bus stop

Rev	Date	Description	Drm	Chk	App
1	MAR 2024	FOR APPROVAL		BF	SMS
0	OCT 2022	FOR APPROVAL		SM	NC TG

This drawing has been specifically prepared to meet the requirements of the named client and may contain design and innovative features which differ from conventional design standards.

**PROJECT CENTRE**

www.marstonholdings.co.uk/projectcentre


**EDINBURGH**  
THE CITY OF EDINBURGH COUNCIL

Client  
Project  
NSL - CEC TRAVELLING SAFELY

Drawing Title  
PENNYWELL ROAD & MUIRHOUSE - SILVERKNOWES PARKWAY  
SHEET 2 OF 8

Drawing Status  
**FOR APPROVAL**

Drawn	Designed	Date	Scale	Size
SM	KR	OCT 2022	1:500	A1
Drawing No.				Rev
1000007733-3-0133				1

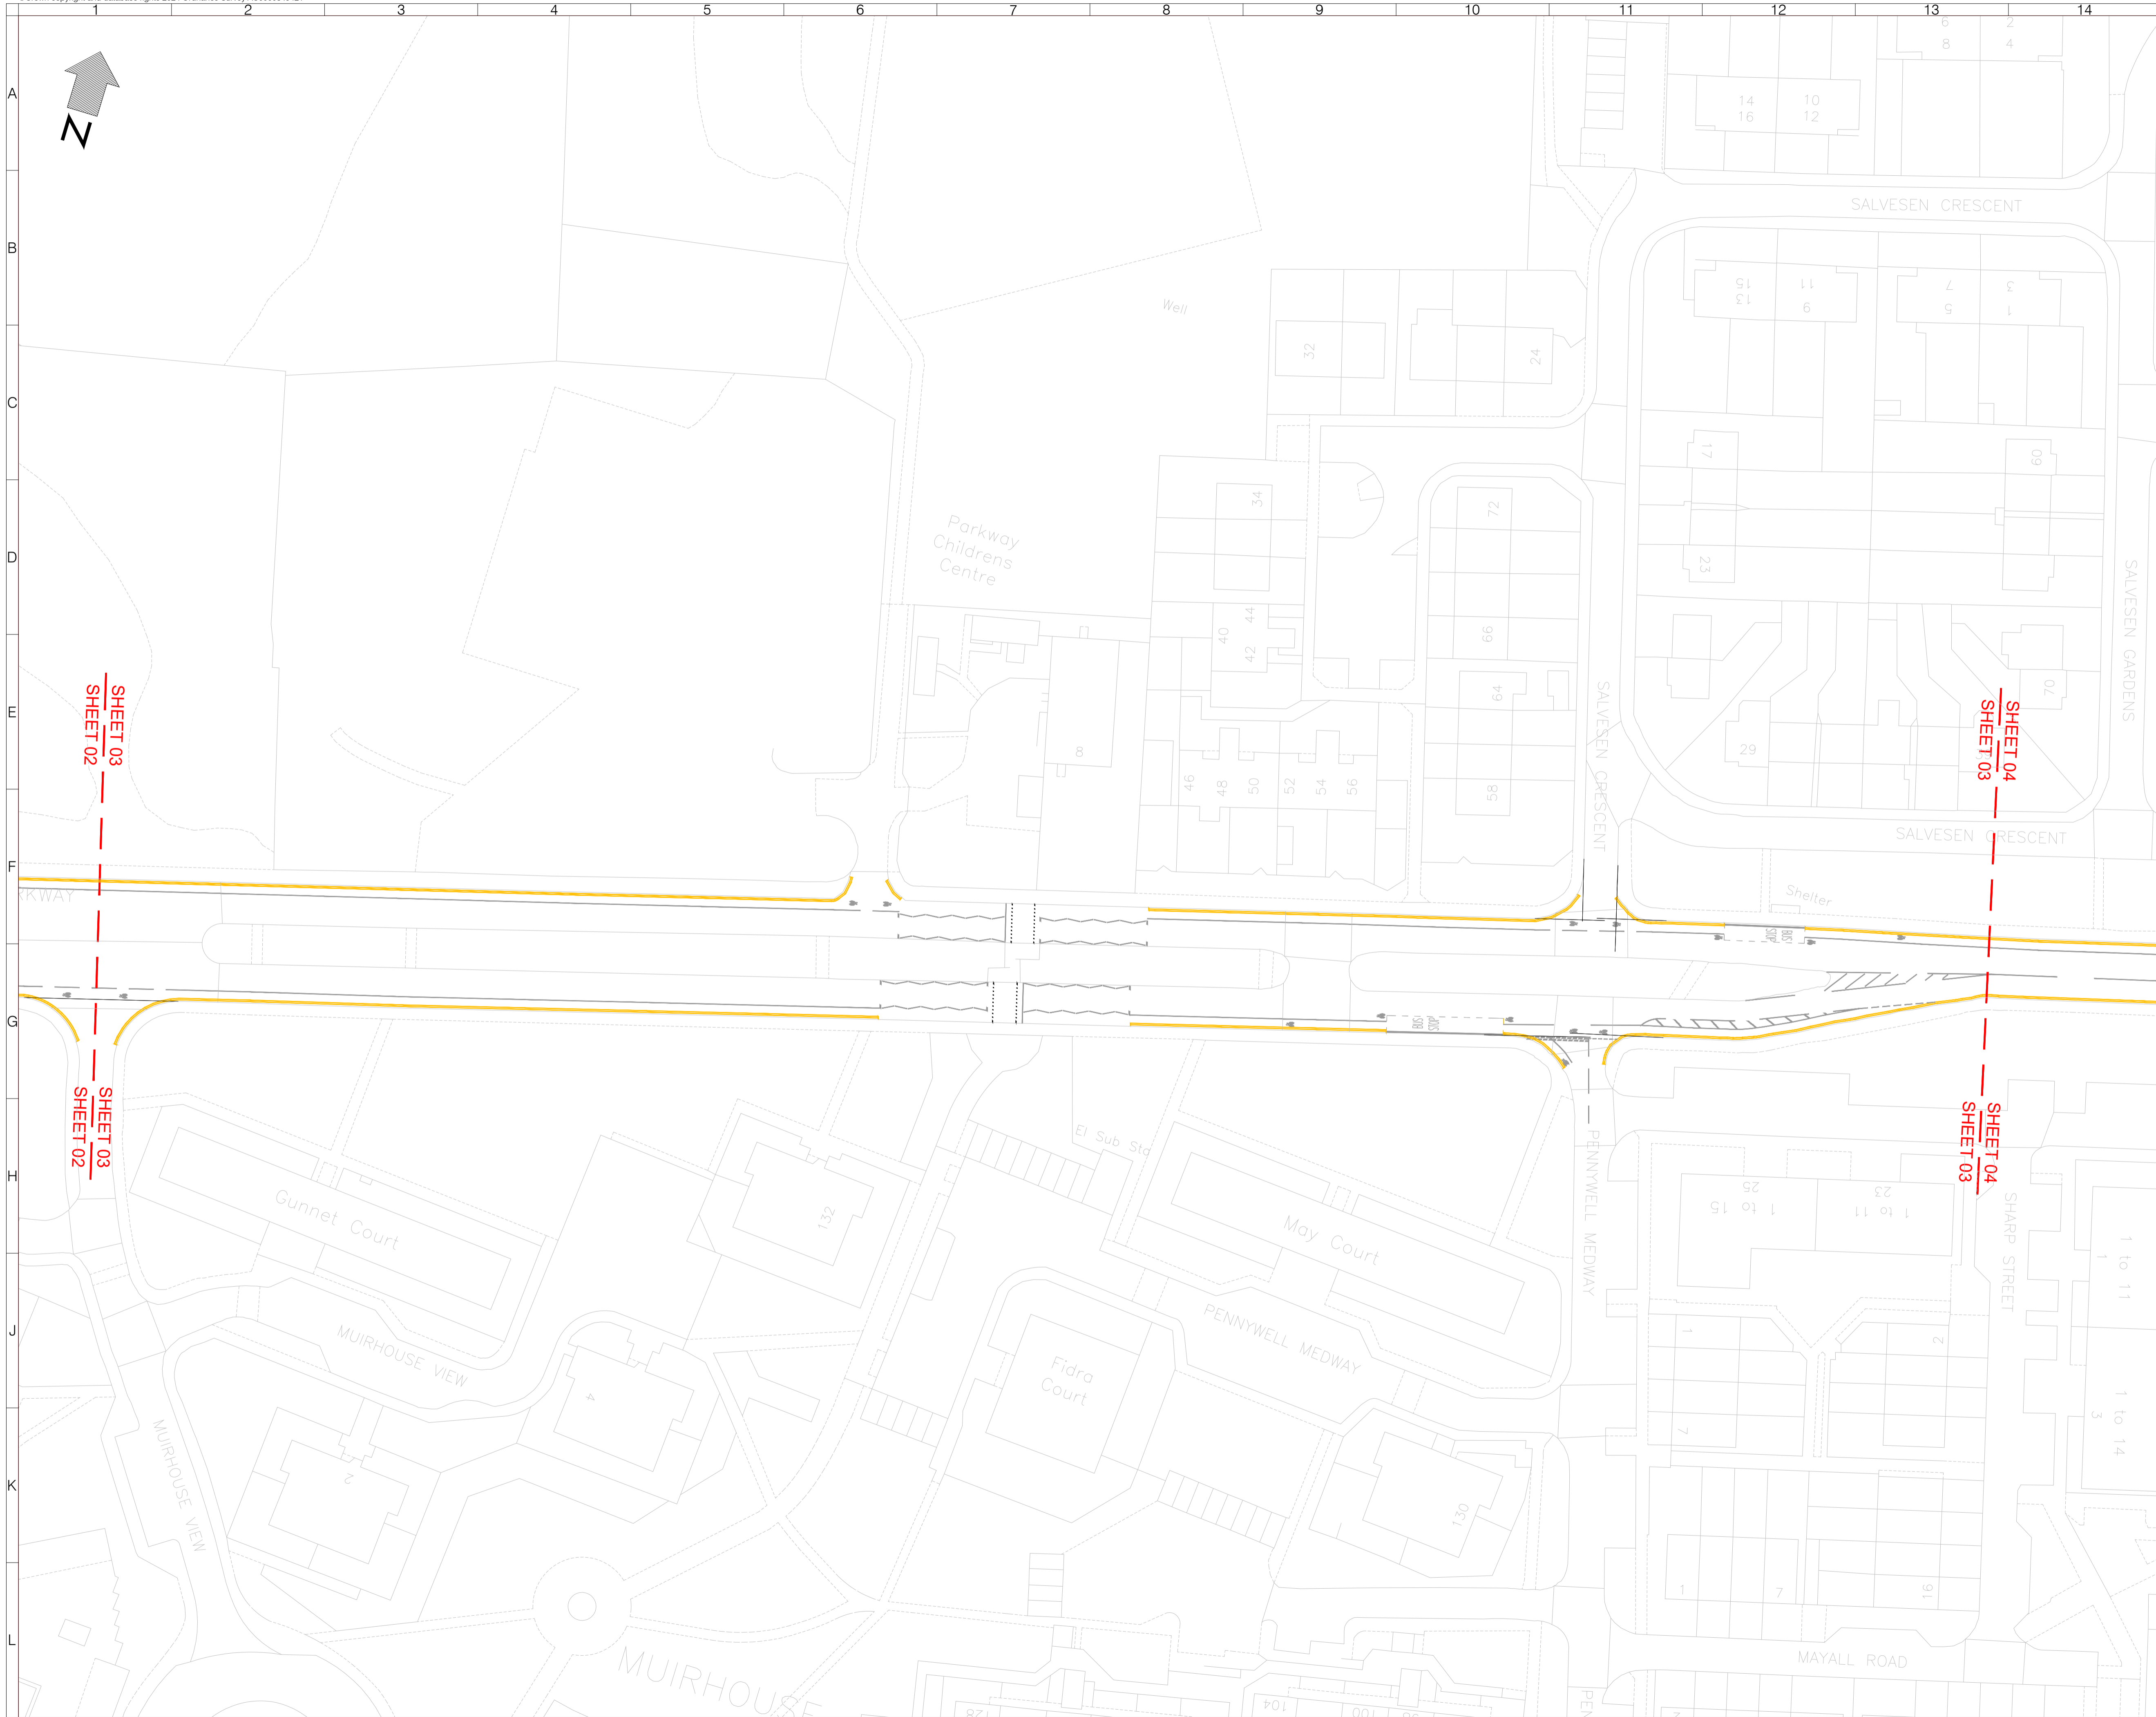

**LEGEND:**

	Existing waiting restrictions
	Existing no waiting at any time
	New no waiting at any time
	Existing Bus stop
	New Bus stop

1	MAR 2024	FOR APPROVAL	BF	SMS	SMS
0	OCT 2022	FOR APPROVAL	SM	NC	TG
Rev	Date	Description	Drm	Chk	App

This drawing has been specifically prepared to meet the requirements of the named client and may contain design and innovative features which differ from conventional design standards.

**PROJECT CENTRE**

www.marstonholdings.co.uk/projectcentre


Client  
**EDINBURGH**  
 THE CITY OF EDINBURGH COUNCIL






Project  
 NSL - CEC TRAVELLING SAFELY

Drawing Title  
 PENNYWELL ROAD & MUIRHOUSE - SILVERKNOWES PARKWAY  
 SHEET 3 OF 8

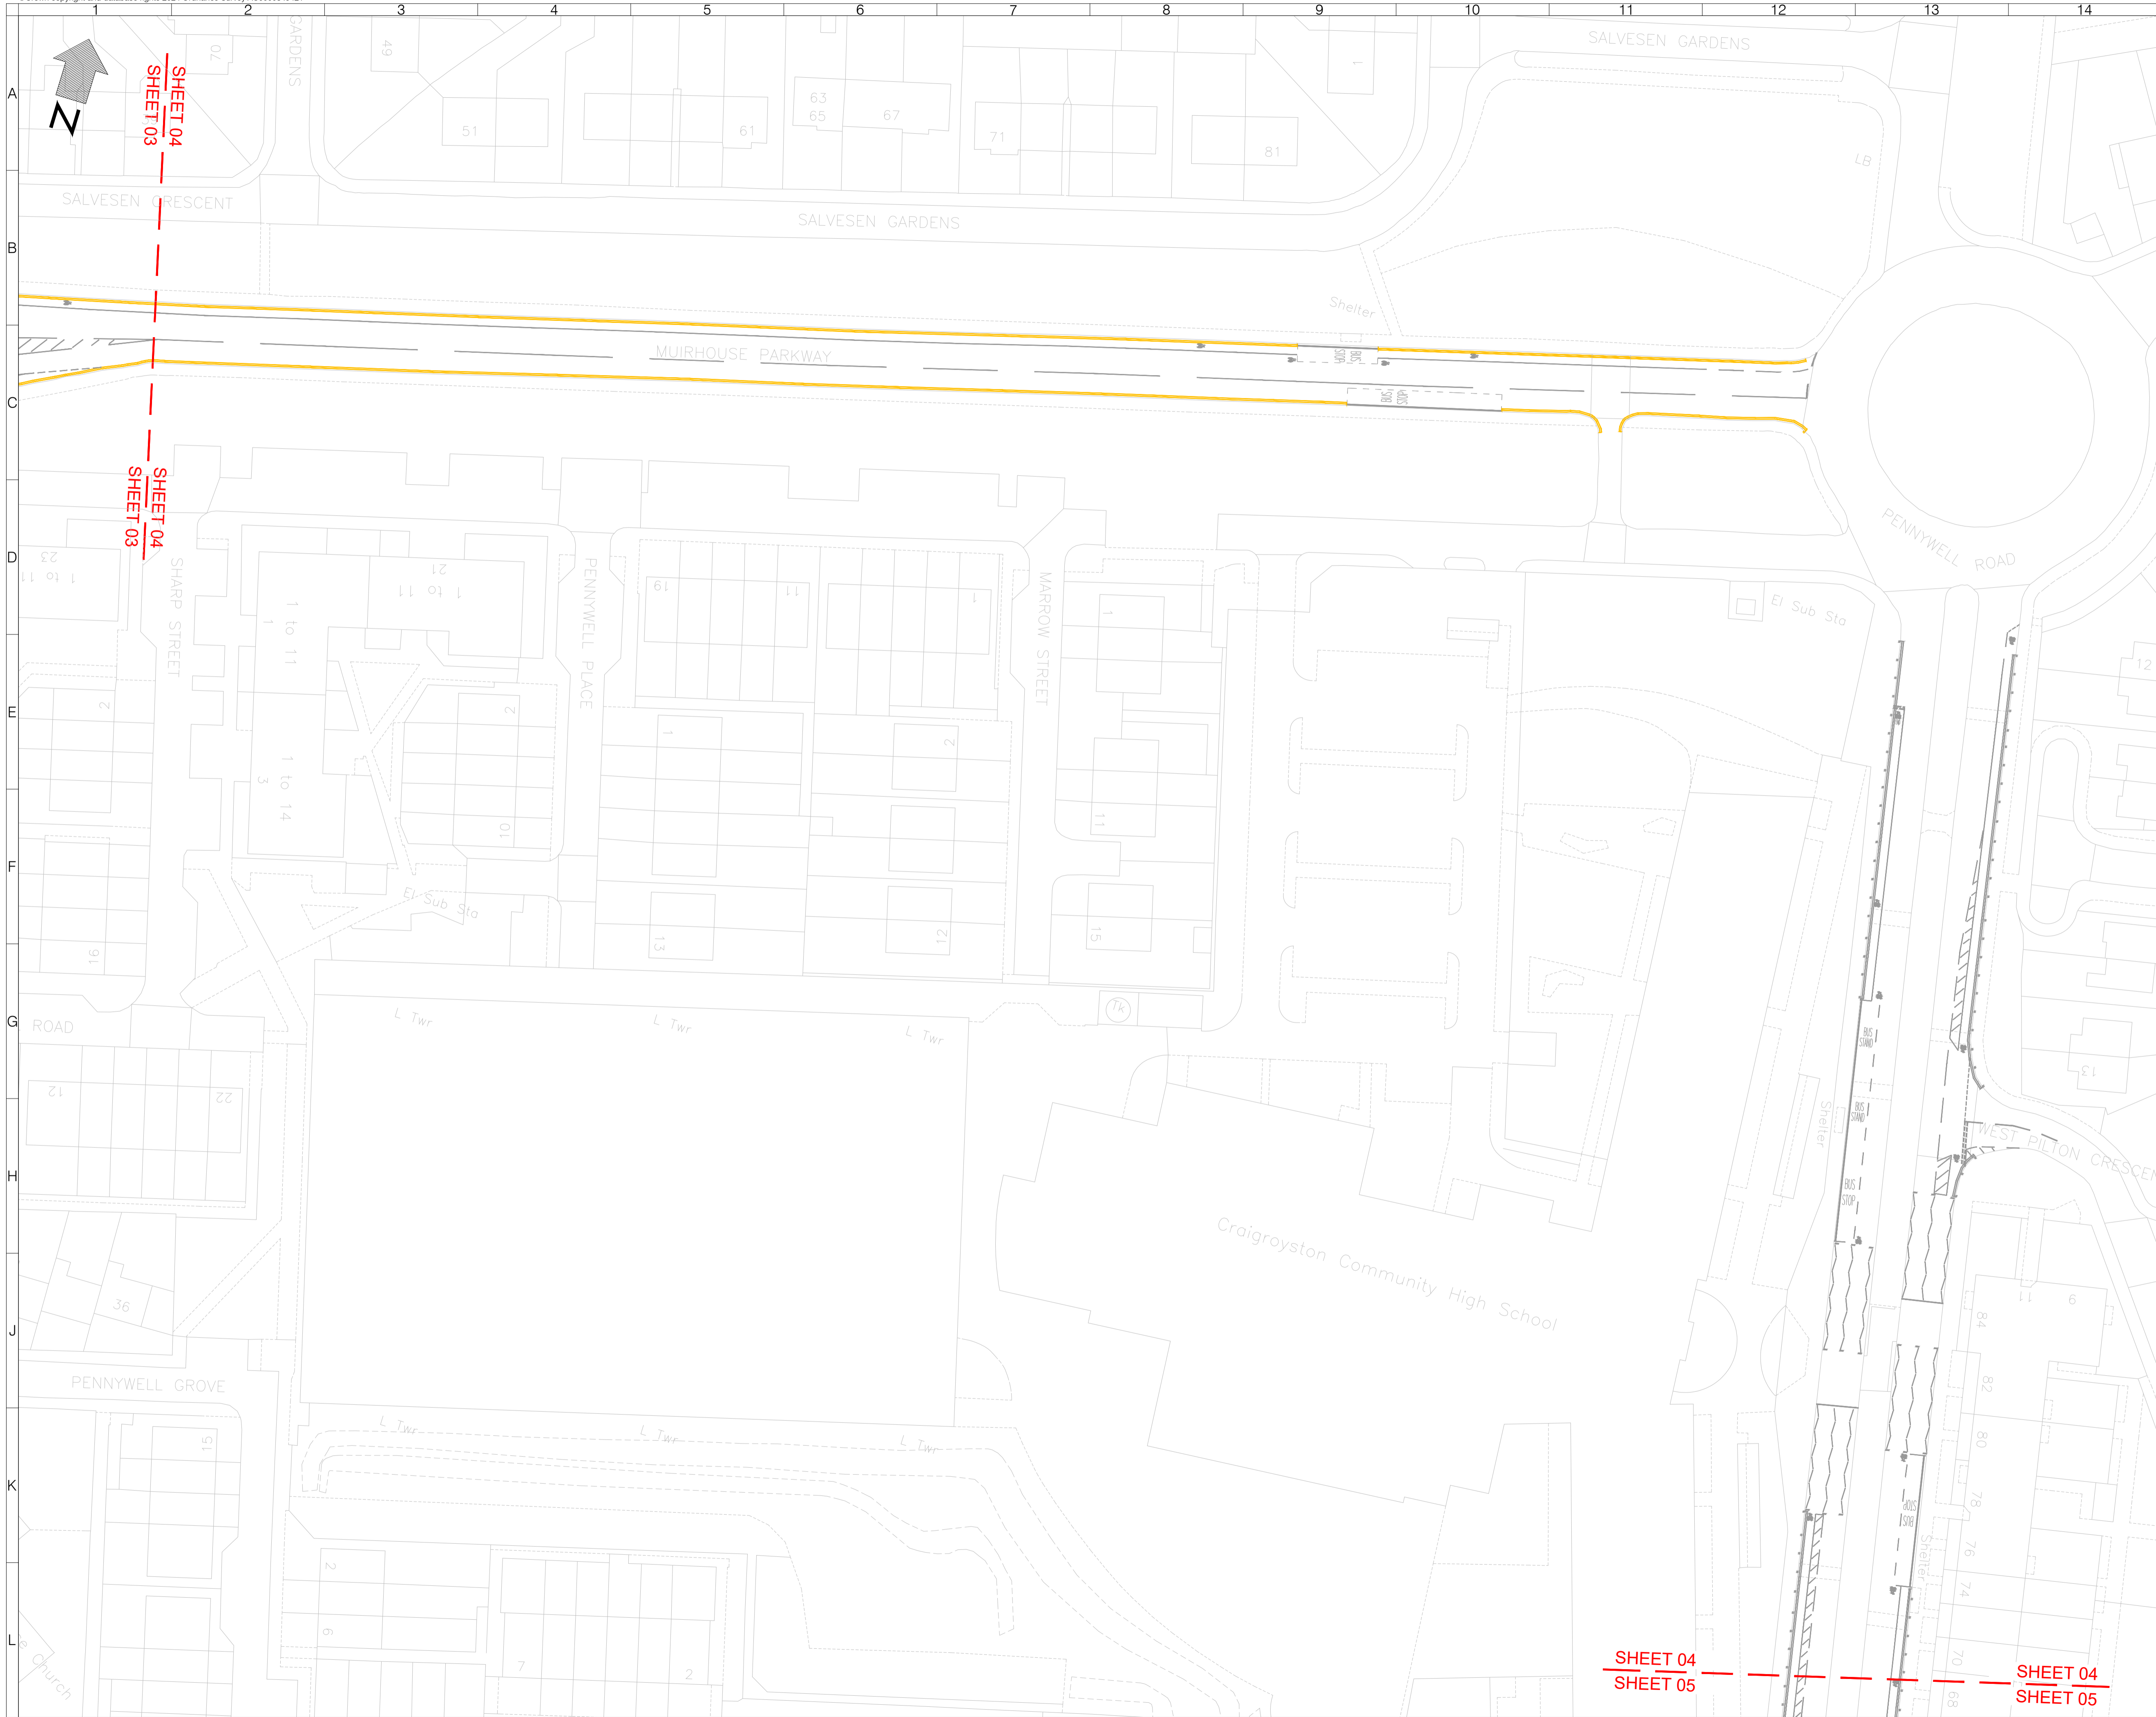Drawing Status  
**FOR APPROVAL**

Drawn	Designed	Date	Scale	Size
SM	KR	OCT 2022	1:500	A1
Drawing No.	Rev			
1000007733-3-0133	1			



- LEGEND:**
-  Existing waiting restrictions
  -  Existing no waiting at any time
  -  New no waiting at any time
  -  Existing Bus stop
  -  New Bus stop

Rev	Date	Description	Drm	Chk	App
1	MAR 2024	FOR APPROVAL		BF	SMS
0	OCT 2022	FOR APPROVAL		SM	NC

This drawing has been specifically prepared to meet the requirements of the named client and may contain design and innovative features which differ from conventional design standards.

**PROJECT CENTRE**

www.marstonholdings.co.uk/projectcentre

**EDINBURGH**  
THE CITY OF EDINBURGH COUNCIL

Client  
NSL - CEC TRAVELLING SAFELY

Drawing Title  
PENNYWELL ROAD & MUIRHOUSE - SILVERKNOWES PARKWAY  
SHEET 4 OF 8

Drawing Status  
**FOR APPROVAL**

Drawn	Designed	Date	Scale	Size
SM	KR	OCT 2022	1:500	A1

Drawing No. 1000007733-3-0133 Rev 1

**SHEET 04**  
**SHEET 05**



**LEGEND:**

- Existing waiting restrictions
- Existing no waiting at any time
- New no waiting at any time
- Existing Bus stop
- New Bus stop

Rev	Date	Description	Drm	Chk	App
1	MAR 2024	FOR APPROVAL		BF	SMS
0	OCT 2022	FOR APPROVAL		SM	NC

This drawing has been specifically prepared to meet the requirements of the named client and may contain design and innovative features which differ from conventional design standards.



[www.marstonholdings.co.uk/projectcentre](http://www.marstonholdings.co.uk/projectcentre)




Client  
Project  
NSL - CEC TRAVELLING SAFELY

Drawing Title  
PENNYWELL ROAD & MUIRHOUSE - SILVERKNOWES PARKWAY  
SHEET 5 OF 8

Drawing Status  
**FOR APPROVAL**

Drawn	Designed	Date	Scale	Size
SM	KR	OCT 2022	1:500	A1

Drawing No. 1000007733-3-0133  
Rev 1

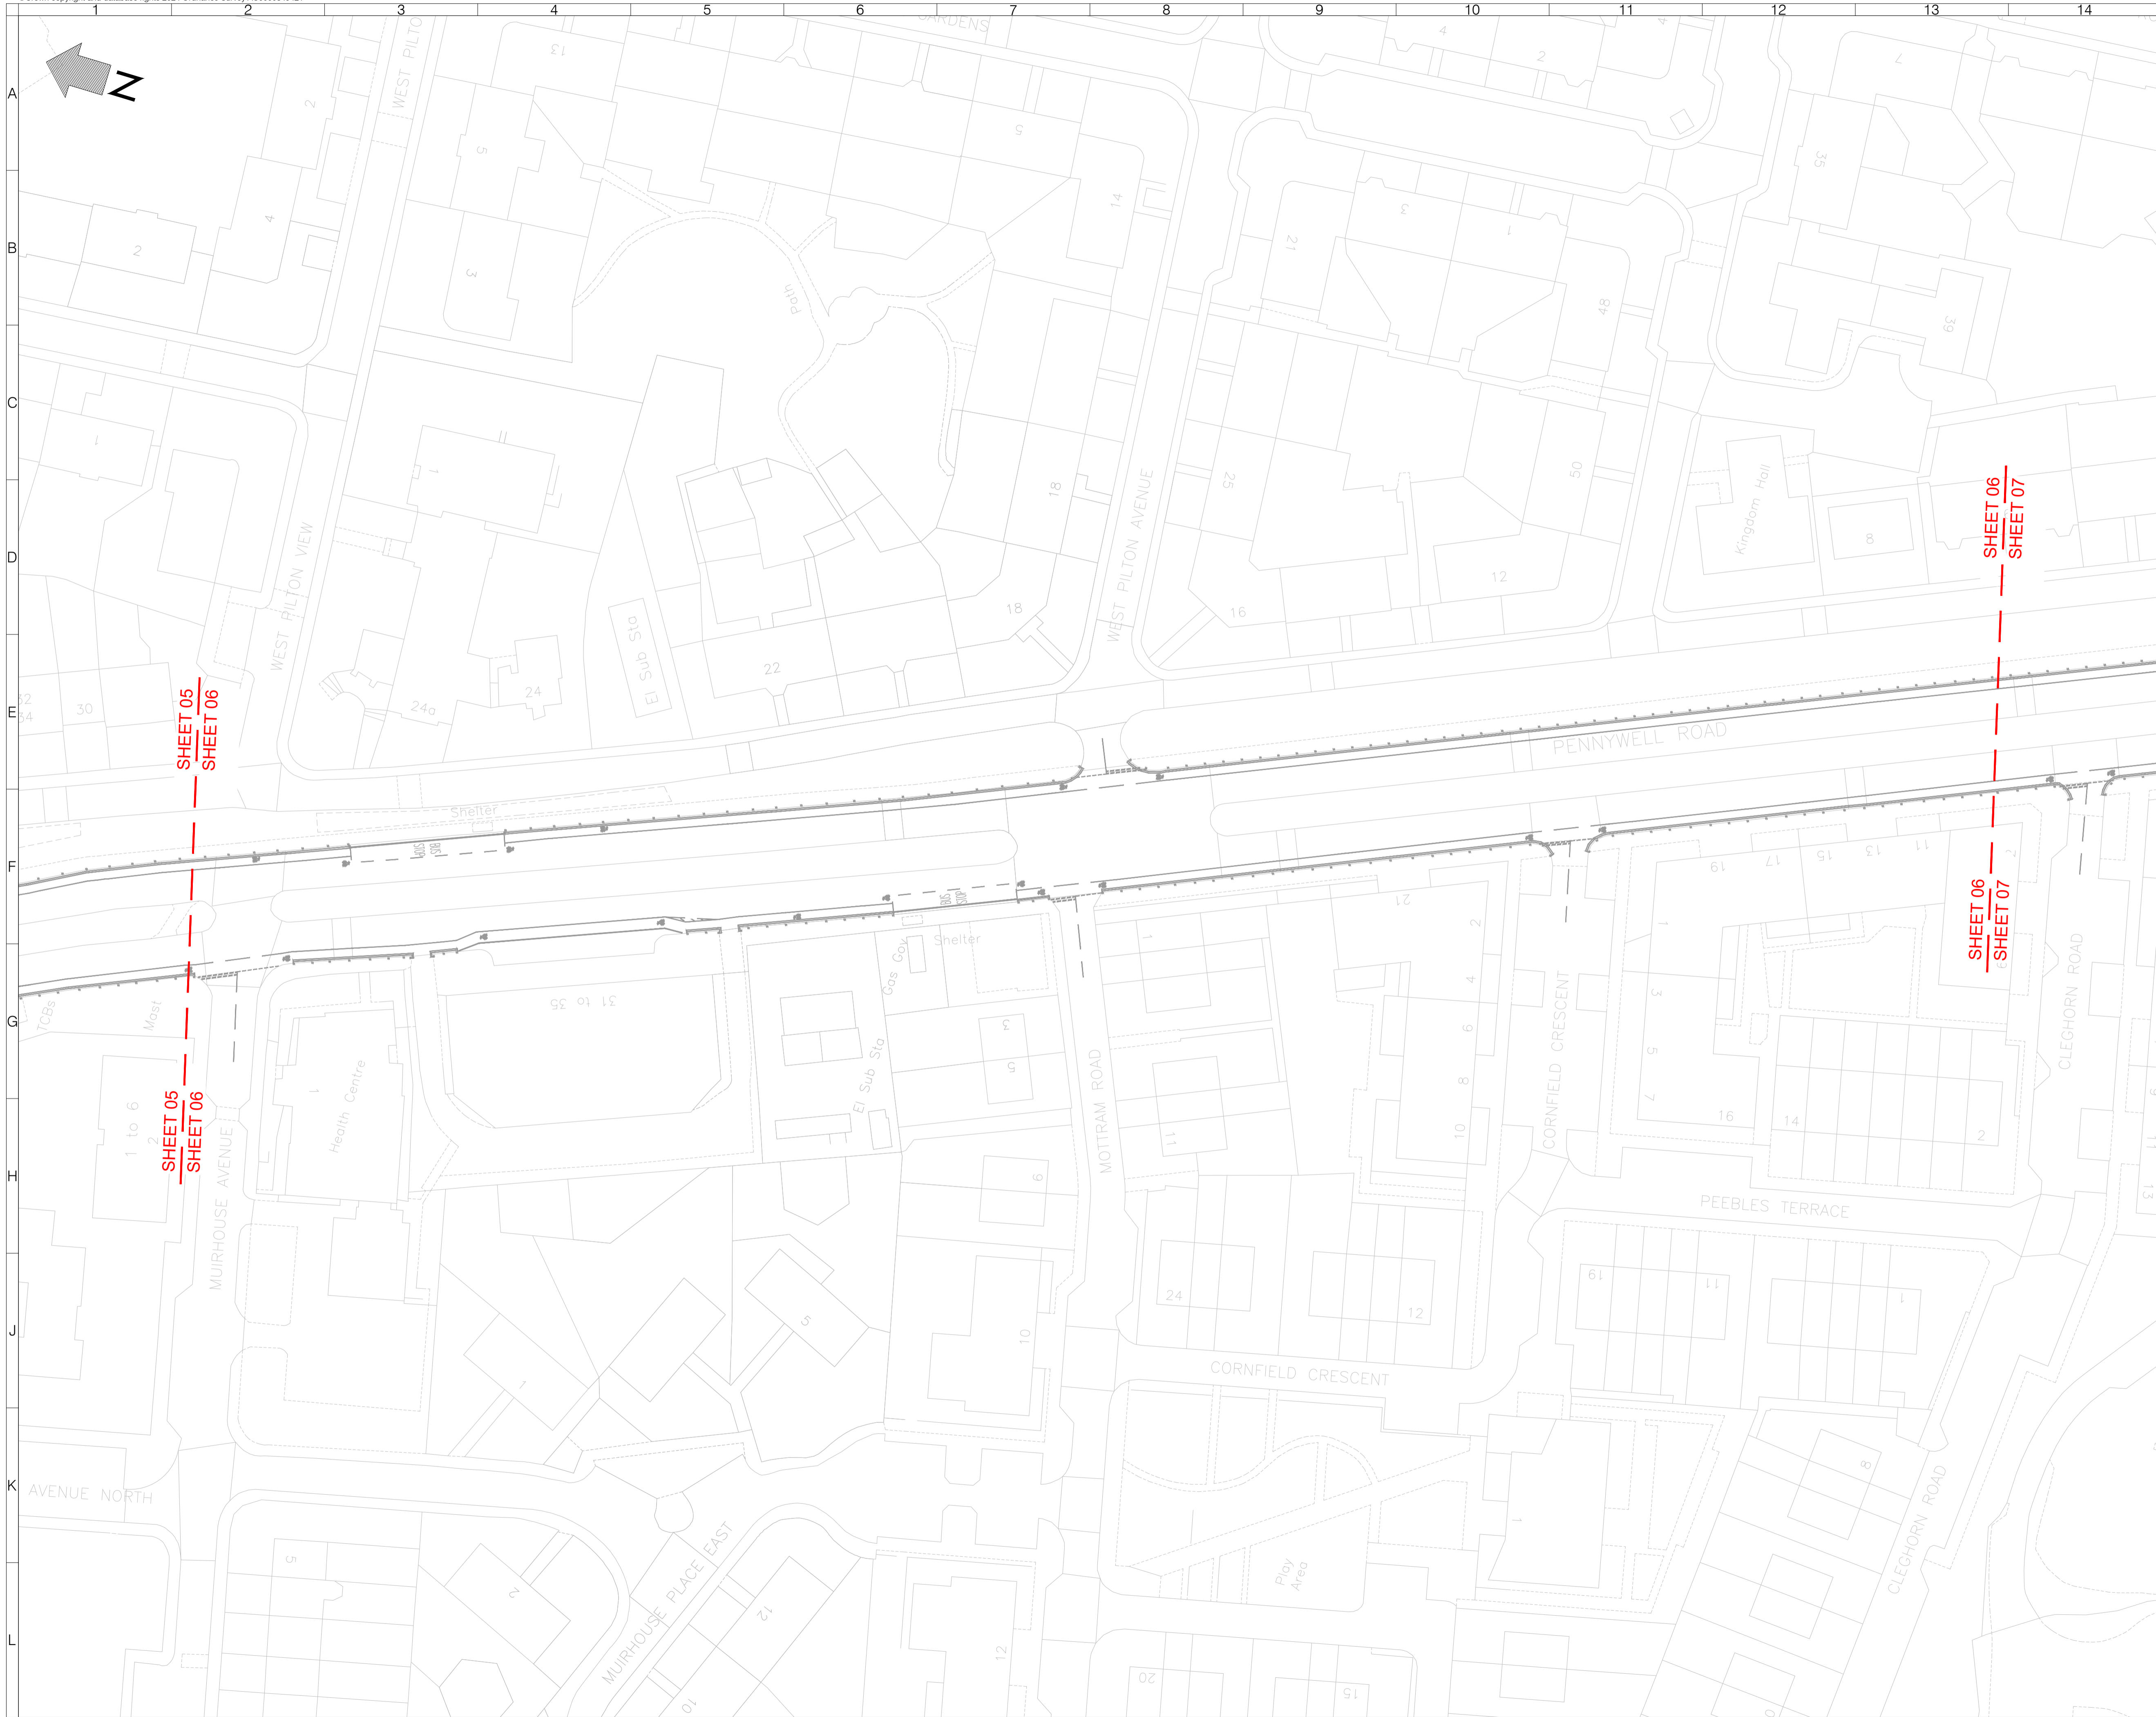

- LEGEND:**
- Existing waiting restrictions
  - Existing no waiting at any time
  - New no waiting at any time
  - Existing Bus stop
  - New Bus stop

SHEET 05  
SHEET 06

SHEET 06  
SHEET 07

SHEET 05  
SHEET 06

SHEET 06  
SHEET 07

Rev	Date	Description	Drm	Chk	App
1	MAR 2024	FOR APPROVAL	BF	SMS	SMS
0	OCT 2022	FOR APPROVAL	SM	NC	TG

This drawing has been specifically prepared to meet the requirements of the named client and may contain design and innovative features which differ from conventional design standards.

**PROJECT CENTRE**

[www.marstonholdings.co.uk/projectcentre](http://www.marstonholdings.co.uk/projectcentre)

**EDINBURGH**  
THE CITY OF EDINBURGH COUNCIL

Client  
NSL - CEC TRAVELLING SAFELY


Drawing Title  
PENNYWELL ROAD & MUIRHOUSE - SILVERKNOWES PARKWAY  
SHEET 6 OF 8

Drawing Status  
**FOR APPROVAL**

Drawn	Designed	Date	Scale	Size
SM	KR	OCT 2022	1:500	A1

Drawing No.  
1000007733-3-0133

Rev	Chk	App
1		

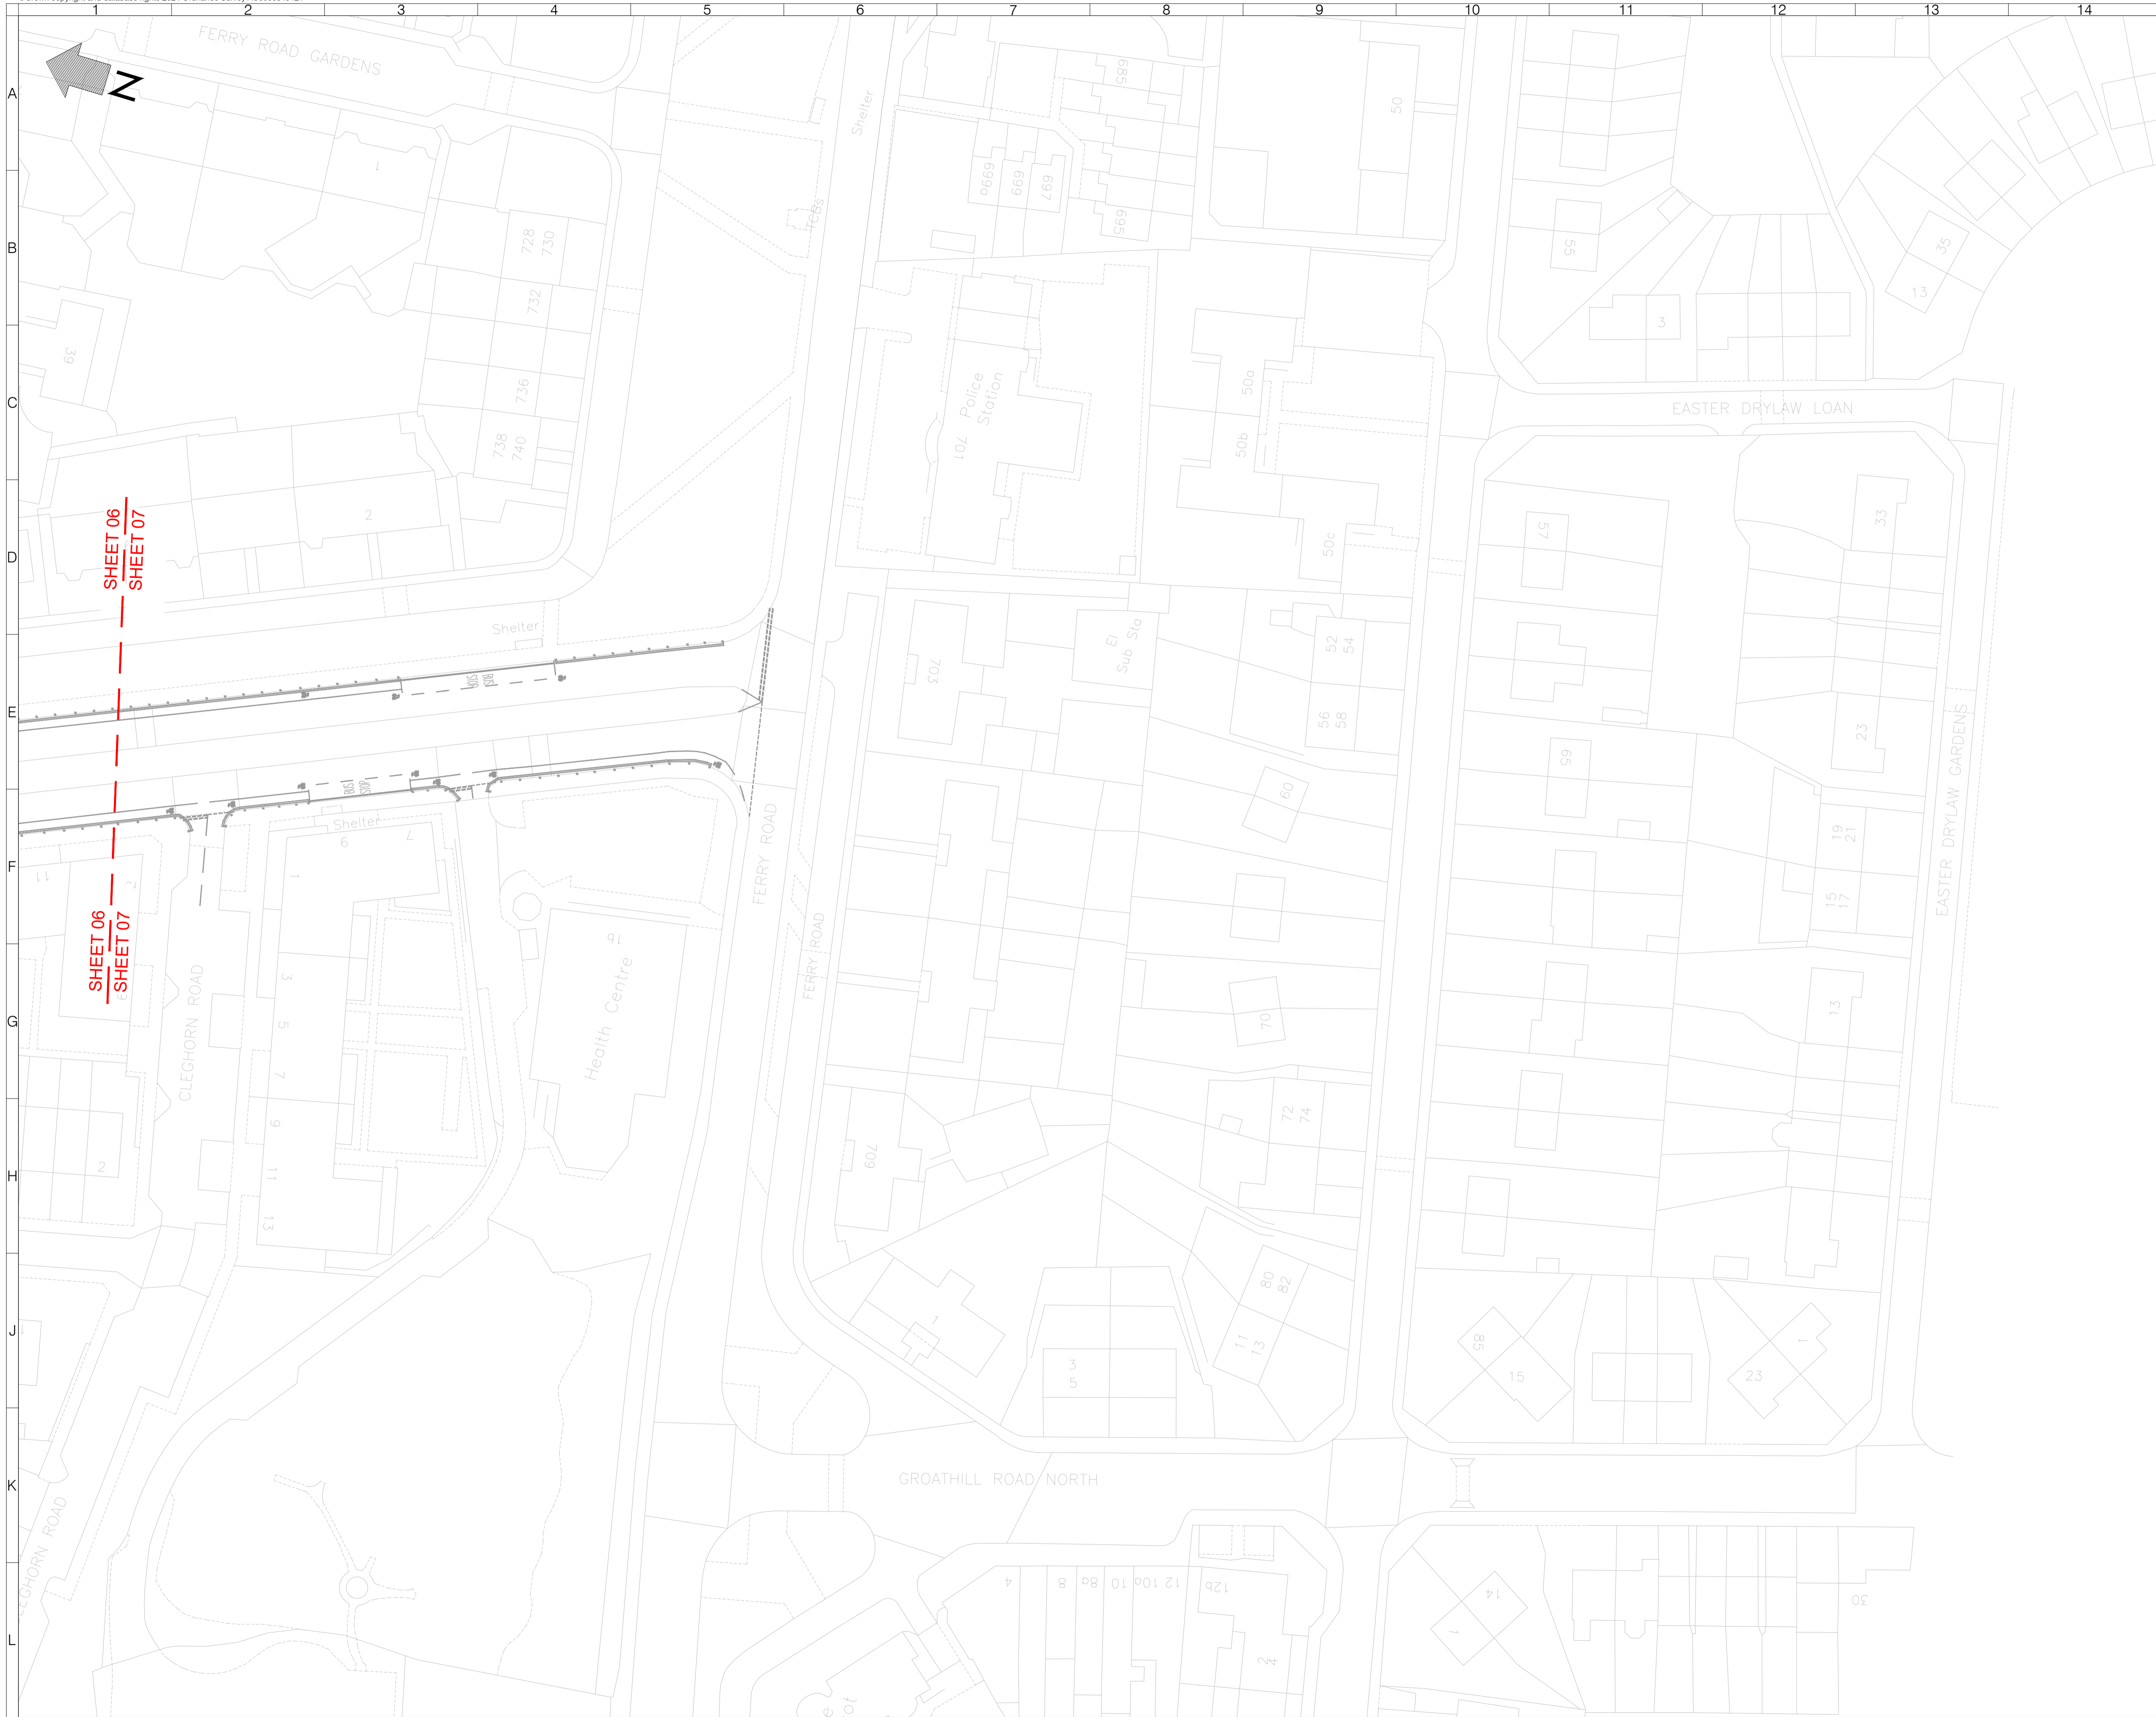

- LEGEND:**
- Existing waiting restrictions
  - Existing no waiting at any time
  - New no waiting at any time
  - Existing Bus stop
  - New Bus stop

Rev	Date	Description	Drn	Chk	App
1	MAR 2024	FOR APPROVAL	SMS	NC	TG
0	OCT 2022	FOR APPROVAL	BF	SMS	SMS

This drawing has been specifically prepared to meet the requirements of the named client and may contain design and innovative features which differ from conventional design standards.

## PROJECT CENTRE

[www.marstonholdings.co.uk/projectcentre](http://www.marstonholdings.co.uk/projectcentre)


Client  
**EDINBURGH**  
 THE CITY OF EDINBURGH COUNCIL

Project  
 NSL - CEC TRAVELLING SAFELY

Drawing Title  
 PENNYWELL ROAD & MUIRHOUSE - SILVERKNOWES PARKWAY

Drawing Status  
**FOR APPROVAL**

Drawn	Designed	Date	Scale	Size
SM	KR	OCT 2022	1:500	A1
Drawing No. 1000007733-3-0133				Rev 1

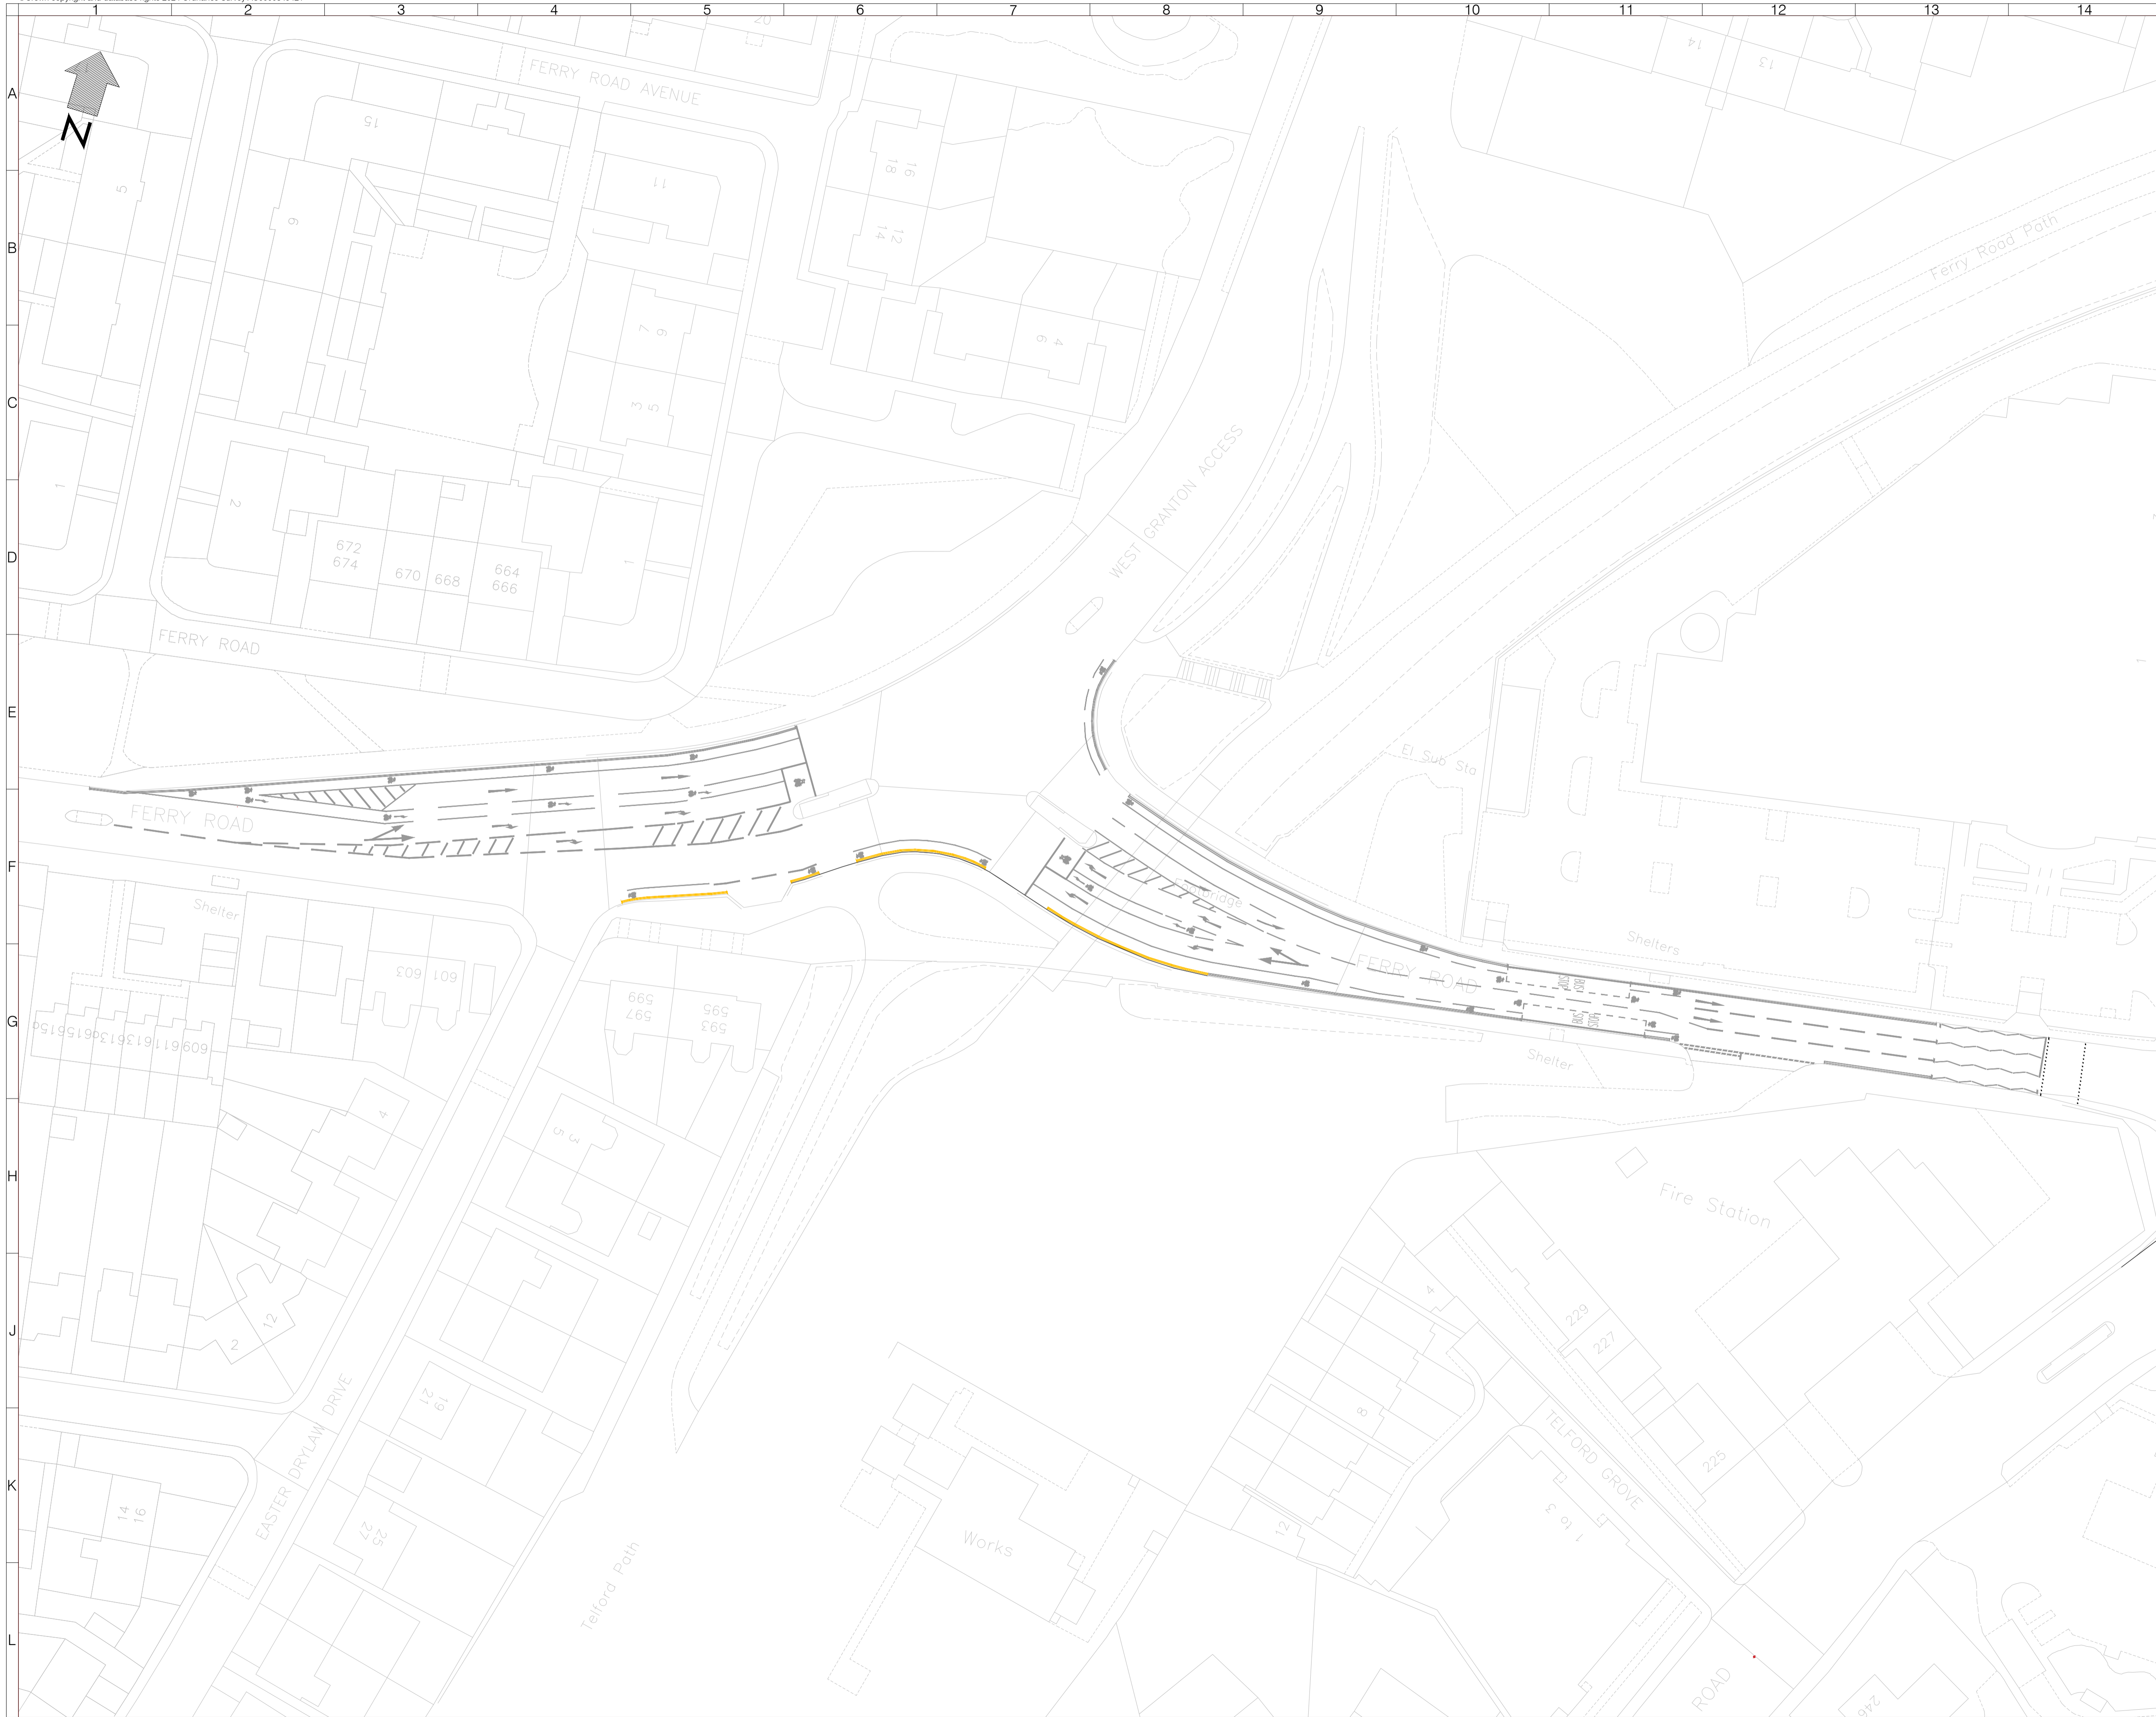

- LEGEND:**
- Existing waiting restrictions
  - Existing no waiting at any time
  - New no waiting at any time
  - Existing Bus stop
  - New Bus stop

Rev	Date	Description	Drm	Chk	App
1	MAR 2024	FOR APPROVAL	BF	SMS	SMS
0	OCT 2022	FOR APPROVAL	SM	NC	TG

This drawing has been specifically prepared to meet the requirements of the named client and may contain design and innovative features which differ from conventional design standards.

**PROJECT CENTRE**

www.marstonholdings.co.uk/projectcentre

Client  
**EDINBURGH**  
 THE CITY OF EDINBURGH COUNCIL

Project  
 NSL - CEC TRAVELLING SAFELY

Drawing Title  
 PENNYWELL ROAD & MUIRHOUSE - SILVERKNOWES PARKWAY  
 SHEET 8 OF 8

Drawing Status  
**FOR APPROVAL**

Drawn	Designed	Date	Scale	Size
SM	KR	OCT 2022	1:500	A1

Drawing No.	Rev
1000007733-3-0133	1