

- Notes**
- All dimensions are in metres unless stated otherwise.
 - Refer to RCC drawings for Road Layout, Traffic Signs and Road Markings.
 - Indicative/High level plan for proposed speed limits.
 - Refer to drawings WESTC-ARP-XX-XX-DR-ODR-00201 to 00208 for insert sheets.

- Legend**
- Waiting Restriction
 - Drawing Extent

P02	16/05/24	EAL	CL	CL
Issued for Information				
P01	09/02/24	AMcK	CL	CL
Issued for Information				
Rev	Date	By	Chkd	Appd

ARUP


4th Floor, 10 George Street
 Edinburgh, EH2 2PF
 Tel: +44(0)131 331 1999
 www.arup.com

Client
West Craigs Ltd

Project Title
West Craigs Edinburgh

Drawing Title
**Traffic Regulation Order
 No Waiting at Any Time
 Overview sheet**

Scale at A1	1:2500 (1:5000 at A3)
Role	Transport Planning
Suitability	S3 - For Information
Arup Job No	254681-00
Name	WESTC-ARP-XX-XX-DR-ODR-00200
Rev	P02

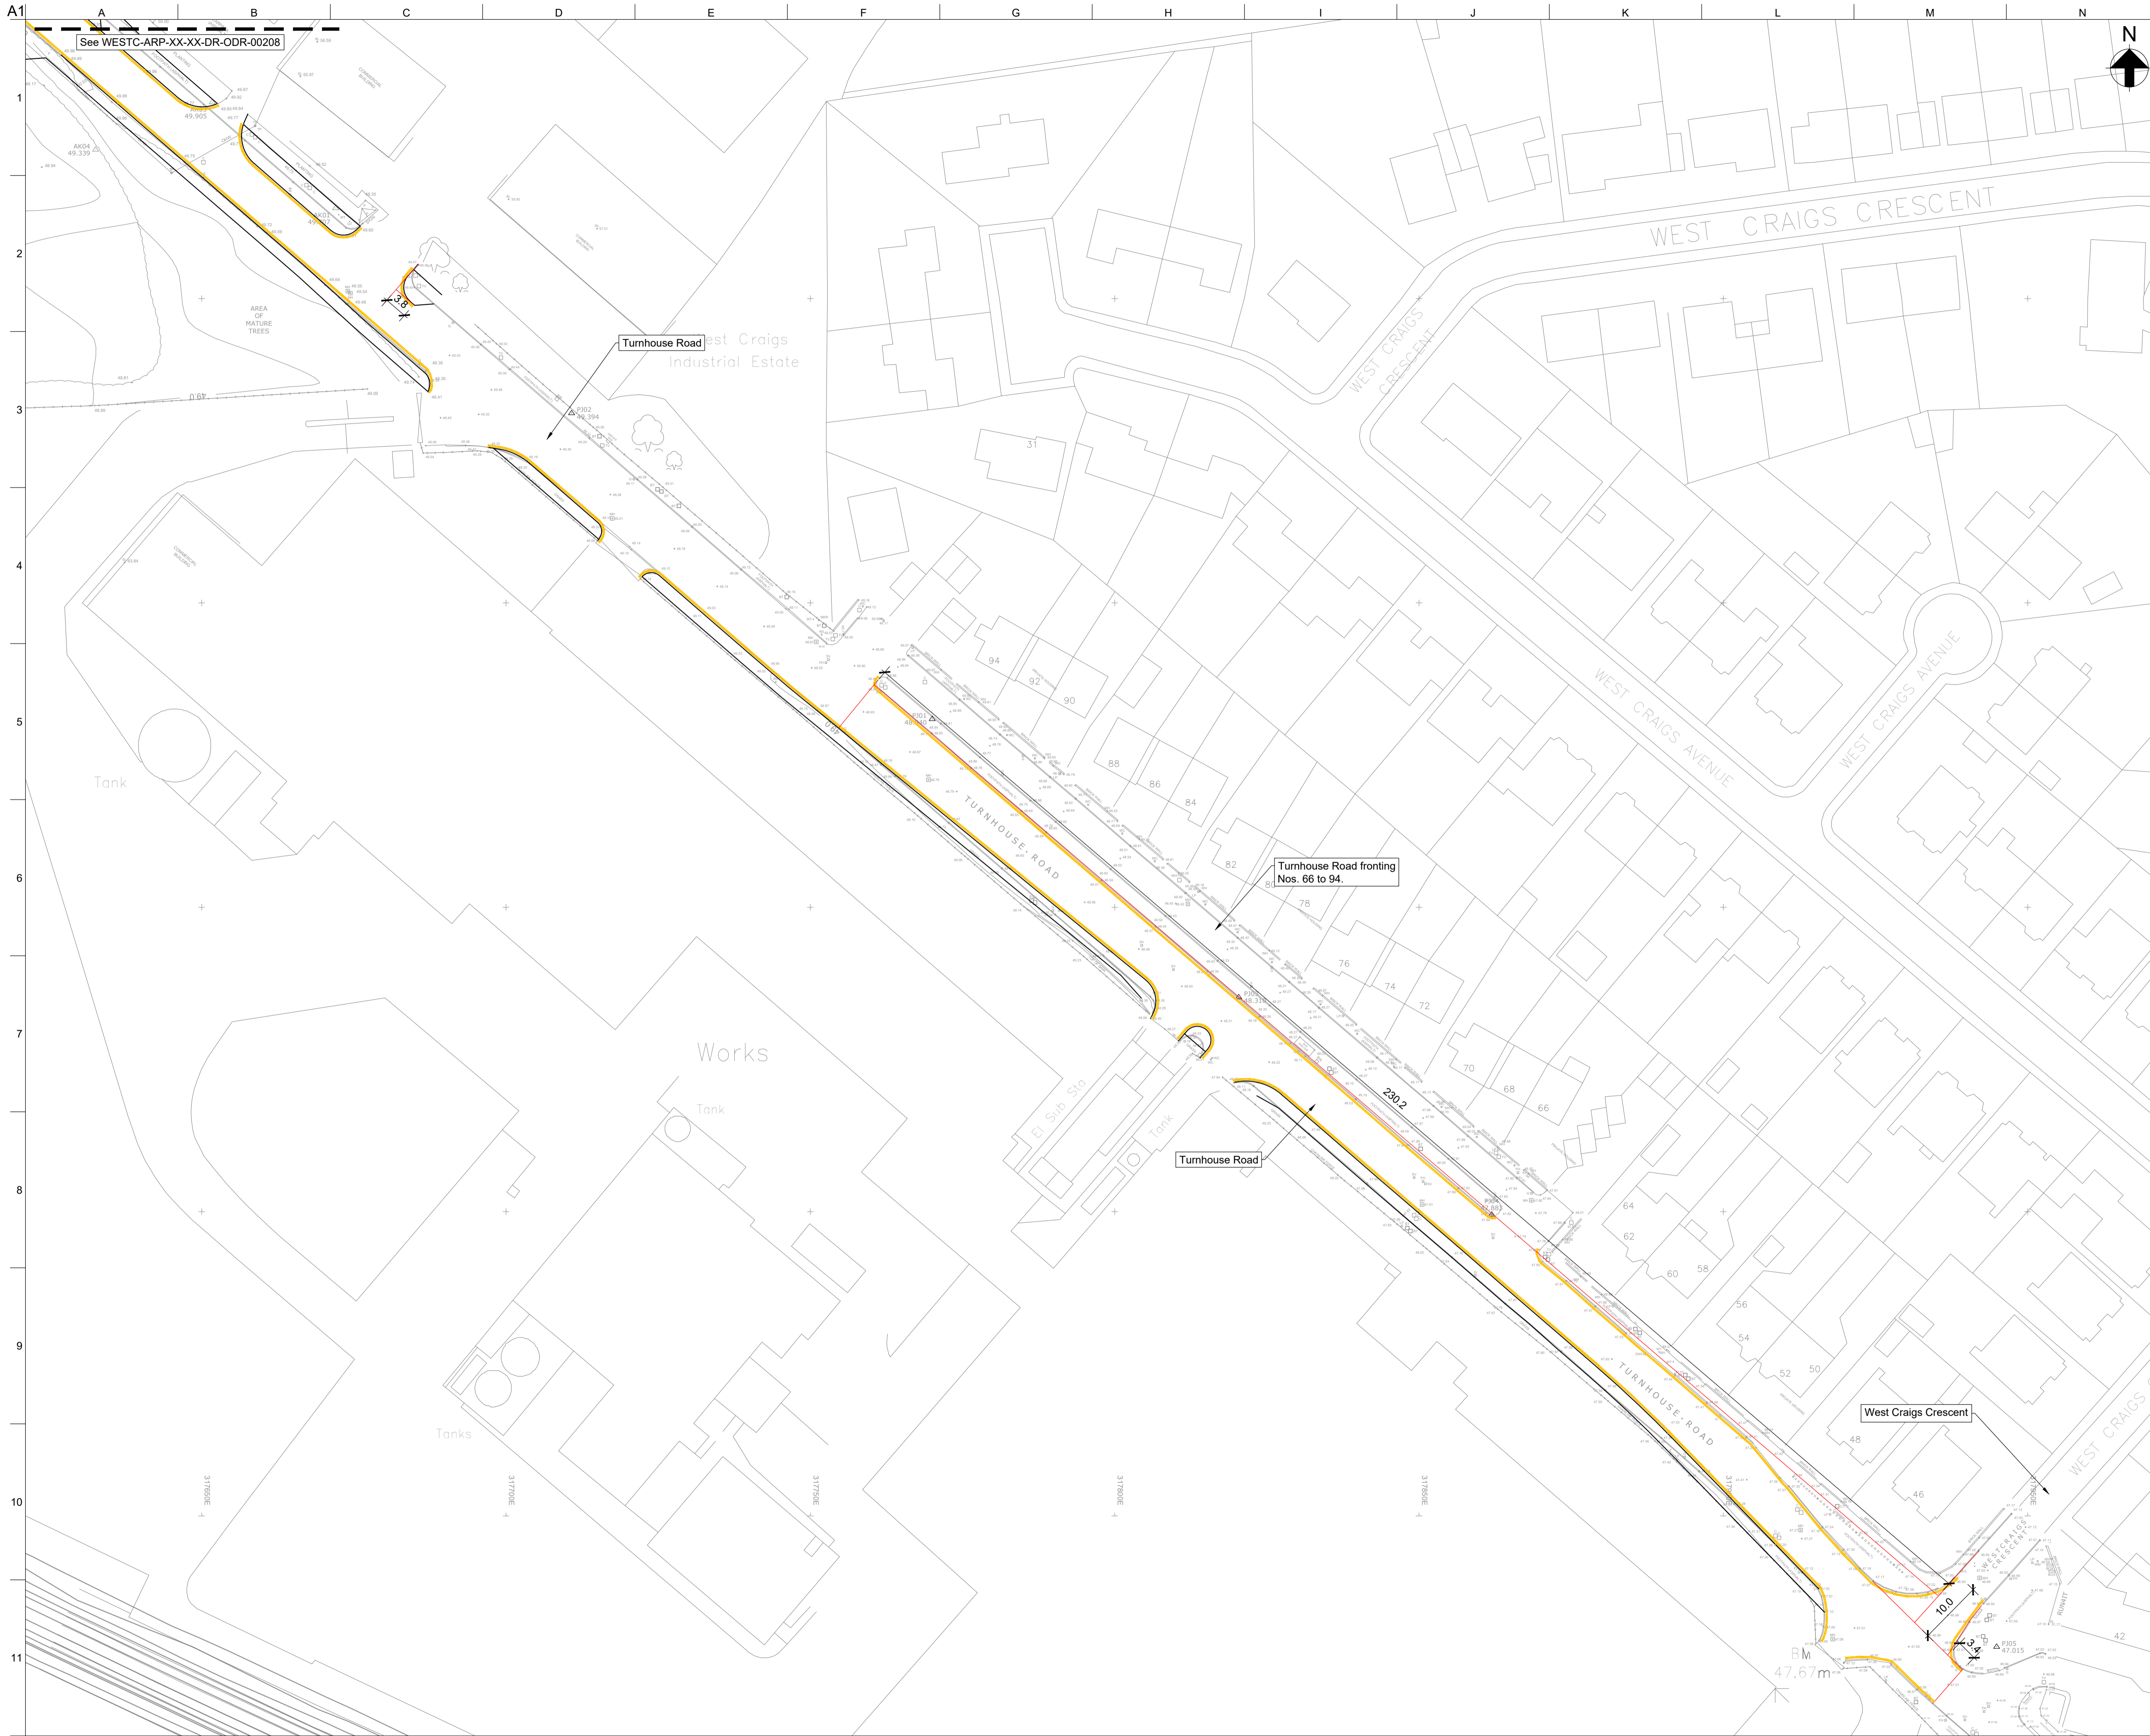


See WESTC-ARP-XX-XX-DR-ODR-00208

Turnhouse Road
West Craigs Industrial Estate

Turnhouse Road fronting
Nos. 66 to 94.

West Craigs Crescent

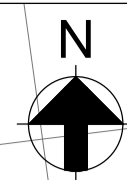

Notes

1. All dimensions are in metres unless stated otherwise.
2. All levels are in metres above Ordnance Datum.
3. Refer to RCC drawings for road construction information.
4. Refer to drawing WESTC-ARP-XX-XX-DR-ODR-00200 for sheet reference locational plan.

Legend

Waiting Restriction

P02	16/05/24	EAL	CL	CL
Issued for Information				
P01	09/02/24	AMcK	CL	CL
Issued for Information				
Rev	Date	By	Chkd	Appd

ARUP



4th Floor, 10 George Street
Edinburgh, EH2 2PF
Tel: +44(0)131 331 1999
www.arup.com

Client
West Craigs Ltd

Project Title
West Craigs Edinburgh

Drawing Title
**Traffic Regulation Order
No Waiting at Any Time
Sheet 8 of 8**

Scale at A1	1:500
Role	Infrastructure
Suitability	S3 - For Information
Arup Job No	254681-00
Name	WESTC-ARP-XX-XX-DR-ODR-00208
Rev	P02

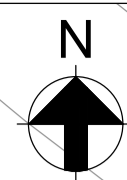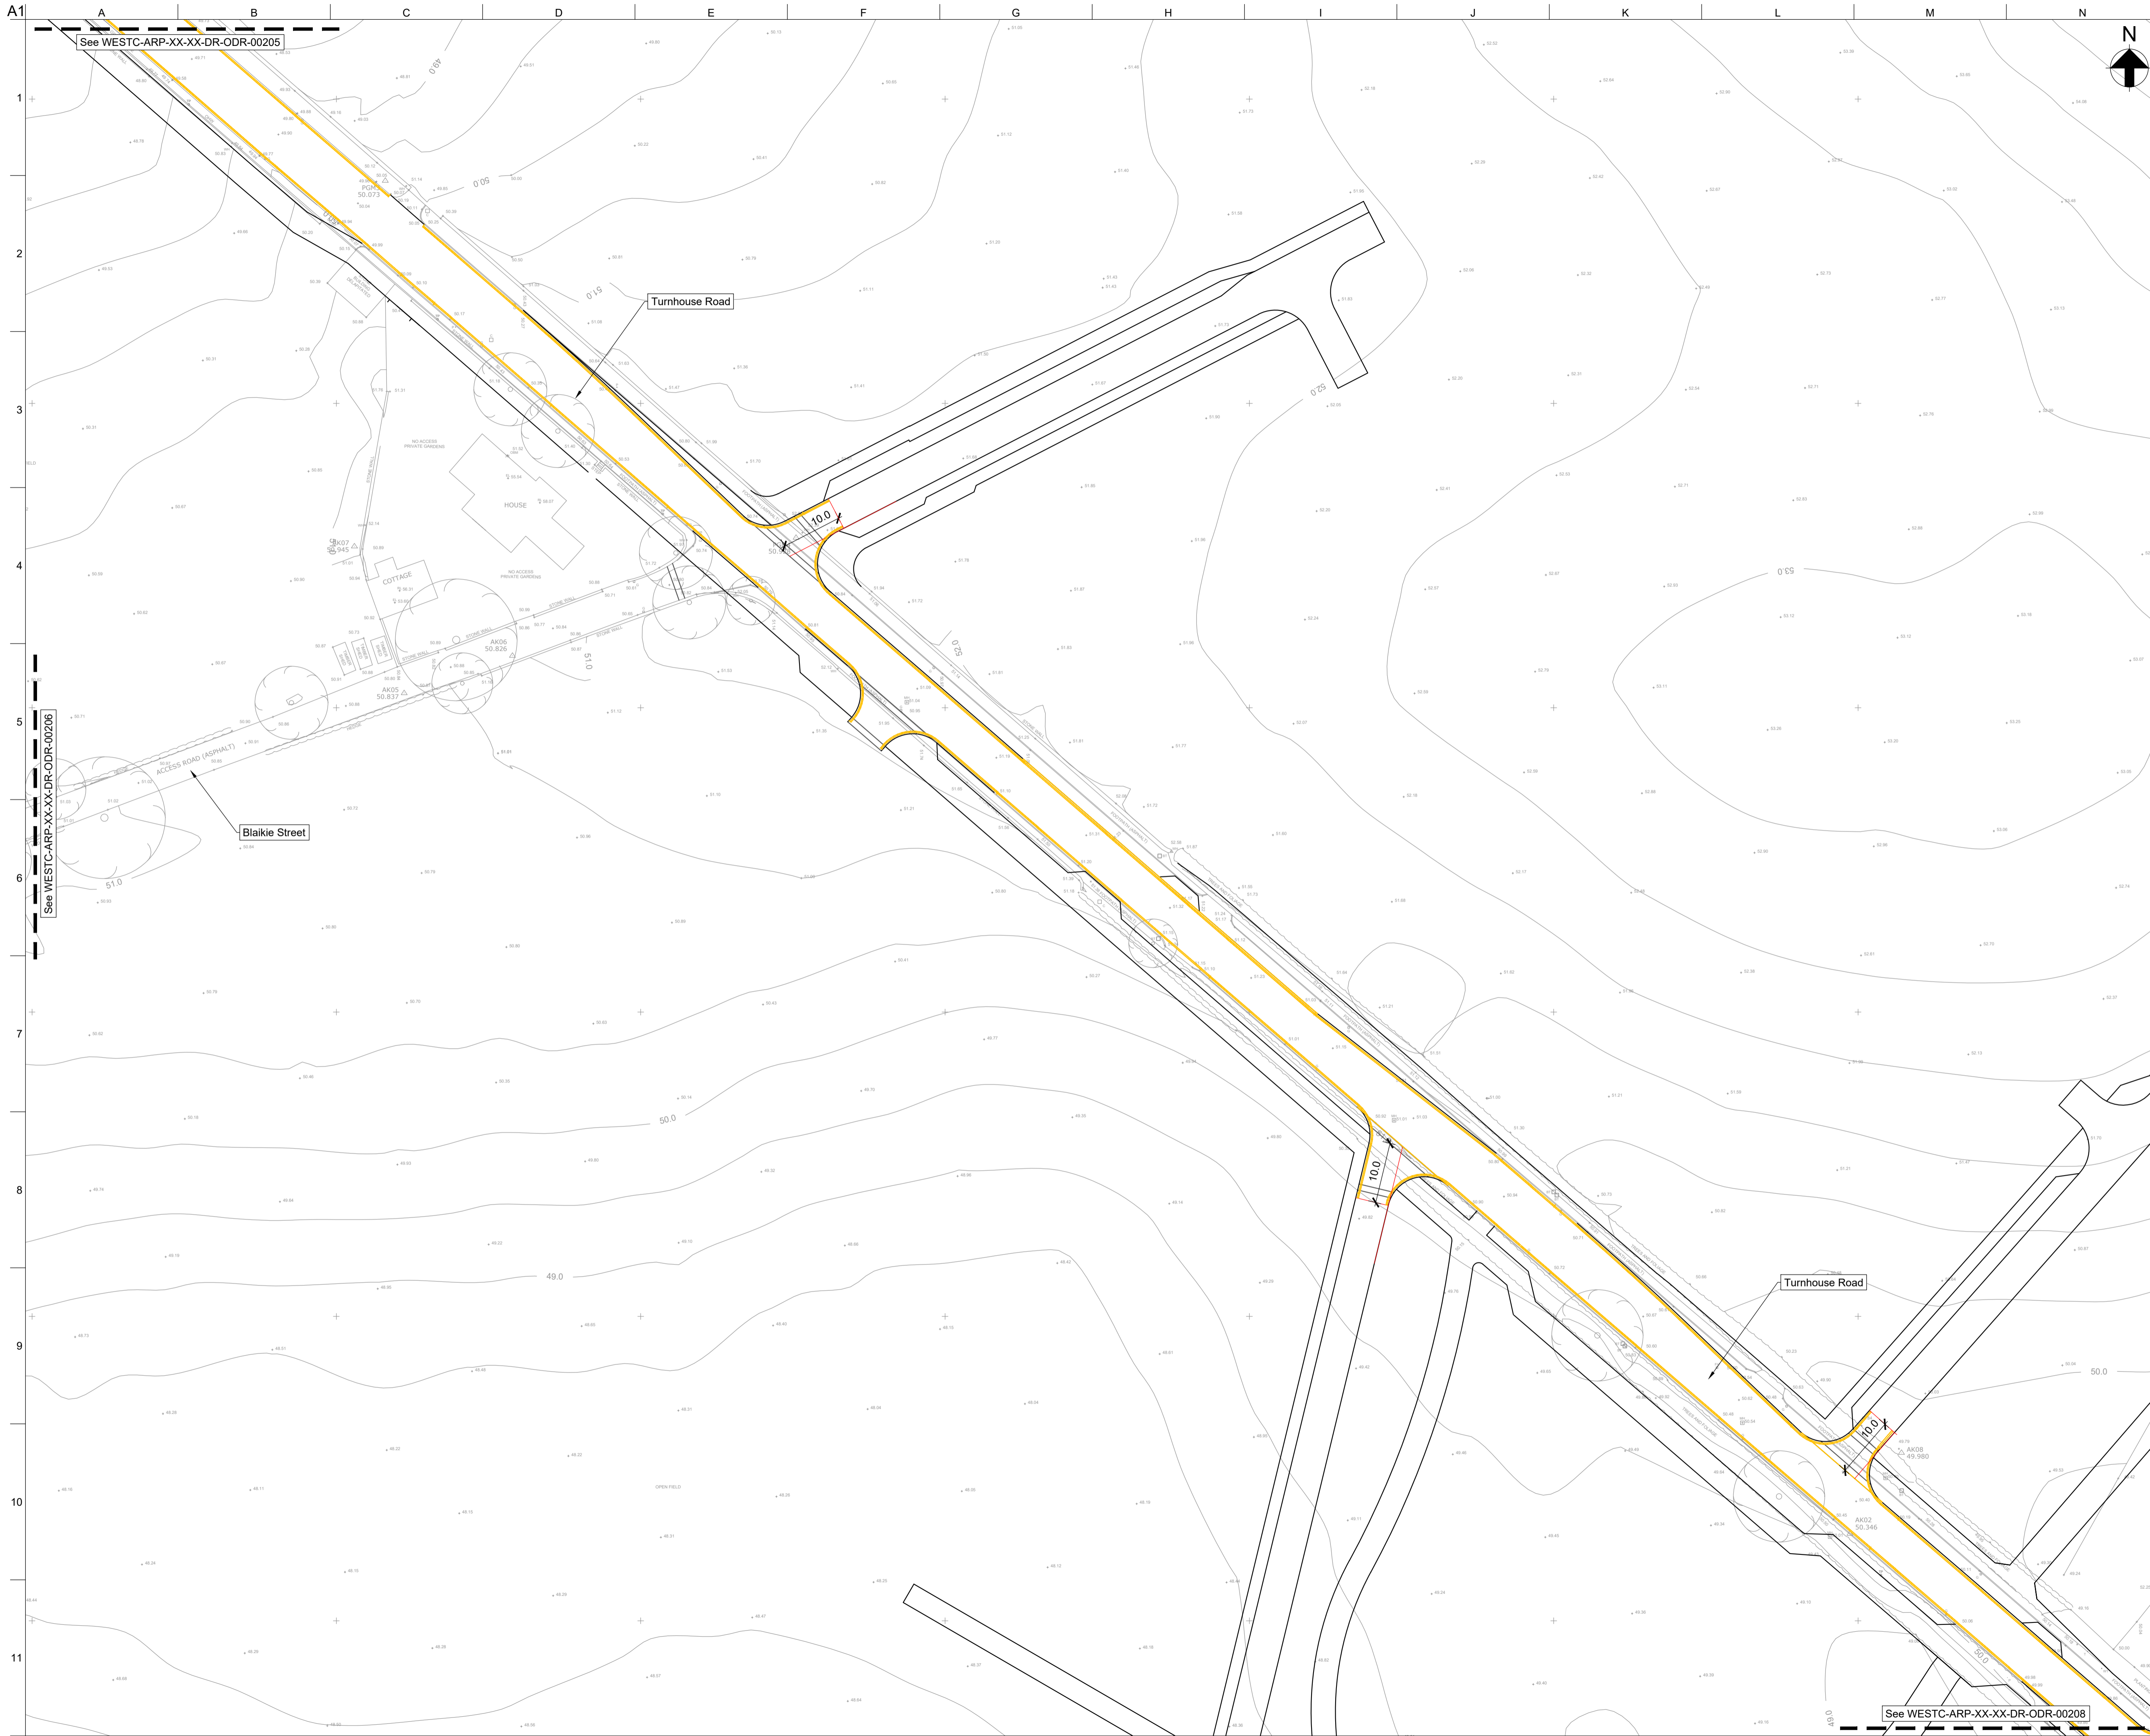

Notes

1. All dimensions are in metres unless stated otherwise.
2. All levels are in metres above Ordnance Datum.
3. Refer to RCC drawings for road construction information.
4. Refer to drawing WESTC-ARP-XX-XX-DR-ODR-00200 for sheet reference locational plan.

Legend

— Waiting Restriction

P02	16/05/24	EAL	CL	CL
Issued for Information				
P01	09/02/24	AMcK	CL	CL
Issued for Information				
Rev	Date	By	Chkd	Appd

ARUP

4th Floor, 10 George Street
 Edinburgh, EH2 2PF
 Tel: +44(0)131 331 1999
 www.arup.com

Client
West Craigs Ltd

Project Title
West Craigs Edinburgh

Drawing Title
**Traffic Regulation Order
 No Waiting at Any Time
 Sheet 7 of 8**

Scale at A1
 1:500 (1:1000 at A3)


Role
 Infrastructure

Suitability
 S3 - For Information

Arup Job No
254681-00

Rev
P02

Name
WESTC-ARP-XX-XX-DR-ODR-00207

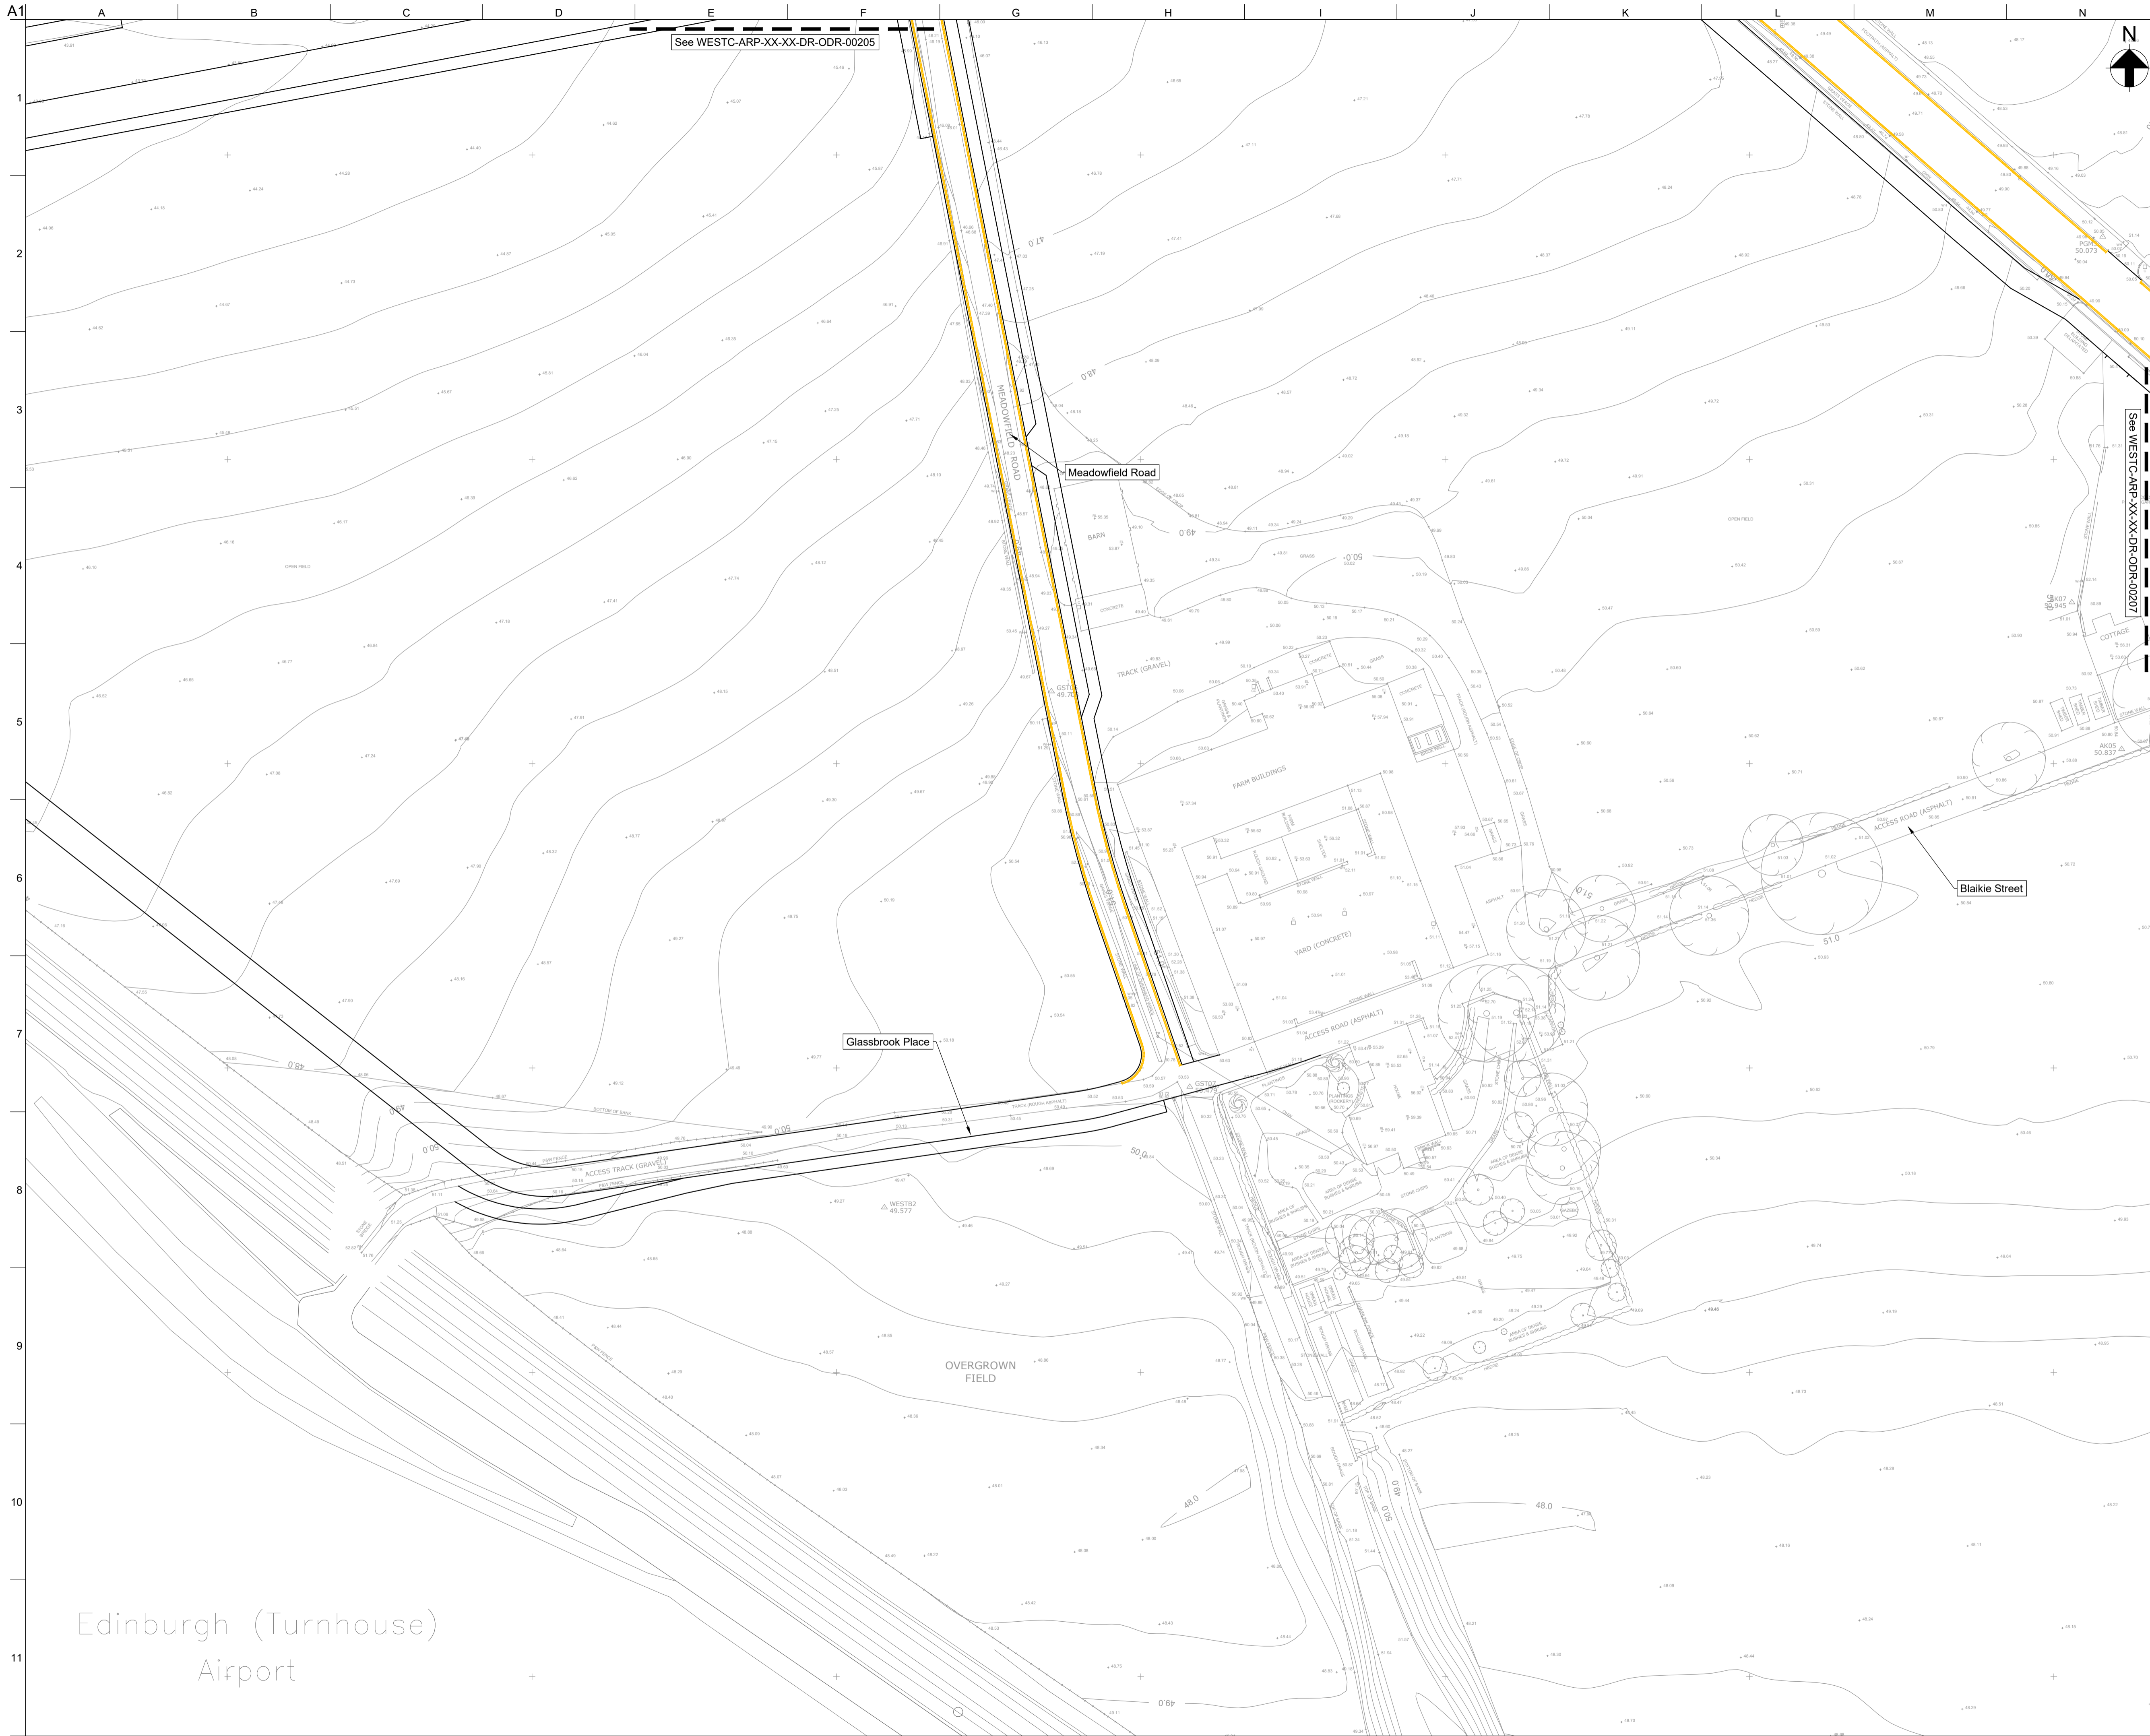

- Notes**
- All dimensions are in metres unless stated otherwise.
 - All levels are in metres above Ordnance Datum.
 - Refer to RCC drawings for road construction information.
 - Refer to drawing WESTC-ARP-XX-XX-DR-ODR-00200 for sheet reference locational plan.

Legend

— Waiting Restriction

P02	16/05/24	EAL	CL	CL
Issued for Information				
P01	09/02/24	AMcK	CL	CL
Issued for Information				
Rev	Date	By	Chkd	Appd

ARUP

4th Floor, 10 George Street
 Edinburgh, EH2 2PF
 Tel: +44(0)131 331 1999
 www.arup.com

Client
West Craigs Ltd

Project Title
West Craigs Edinburgh

Drawing Title
**Traffic Regulation Order
 No Waiting at Any Time
 Sheet 6 of 8**


Scale at A1 1:500

Role Infrastructure

Suitability S3 - For Information

Arup Job No	Rev
254681-00	P02
Name	
WESTC-ARP-XX-XX-DR-ODR-00206	

Edinburgh (Turnhouse)
 Airport

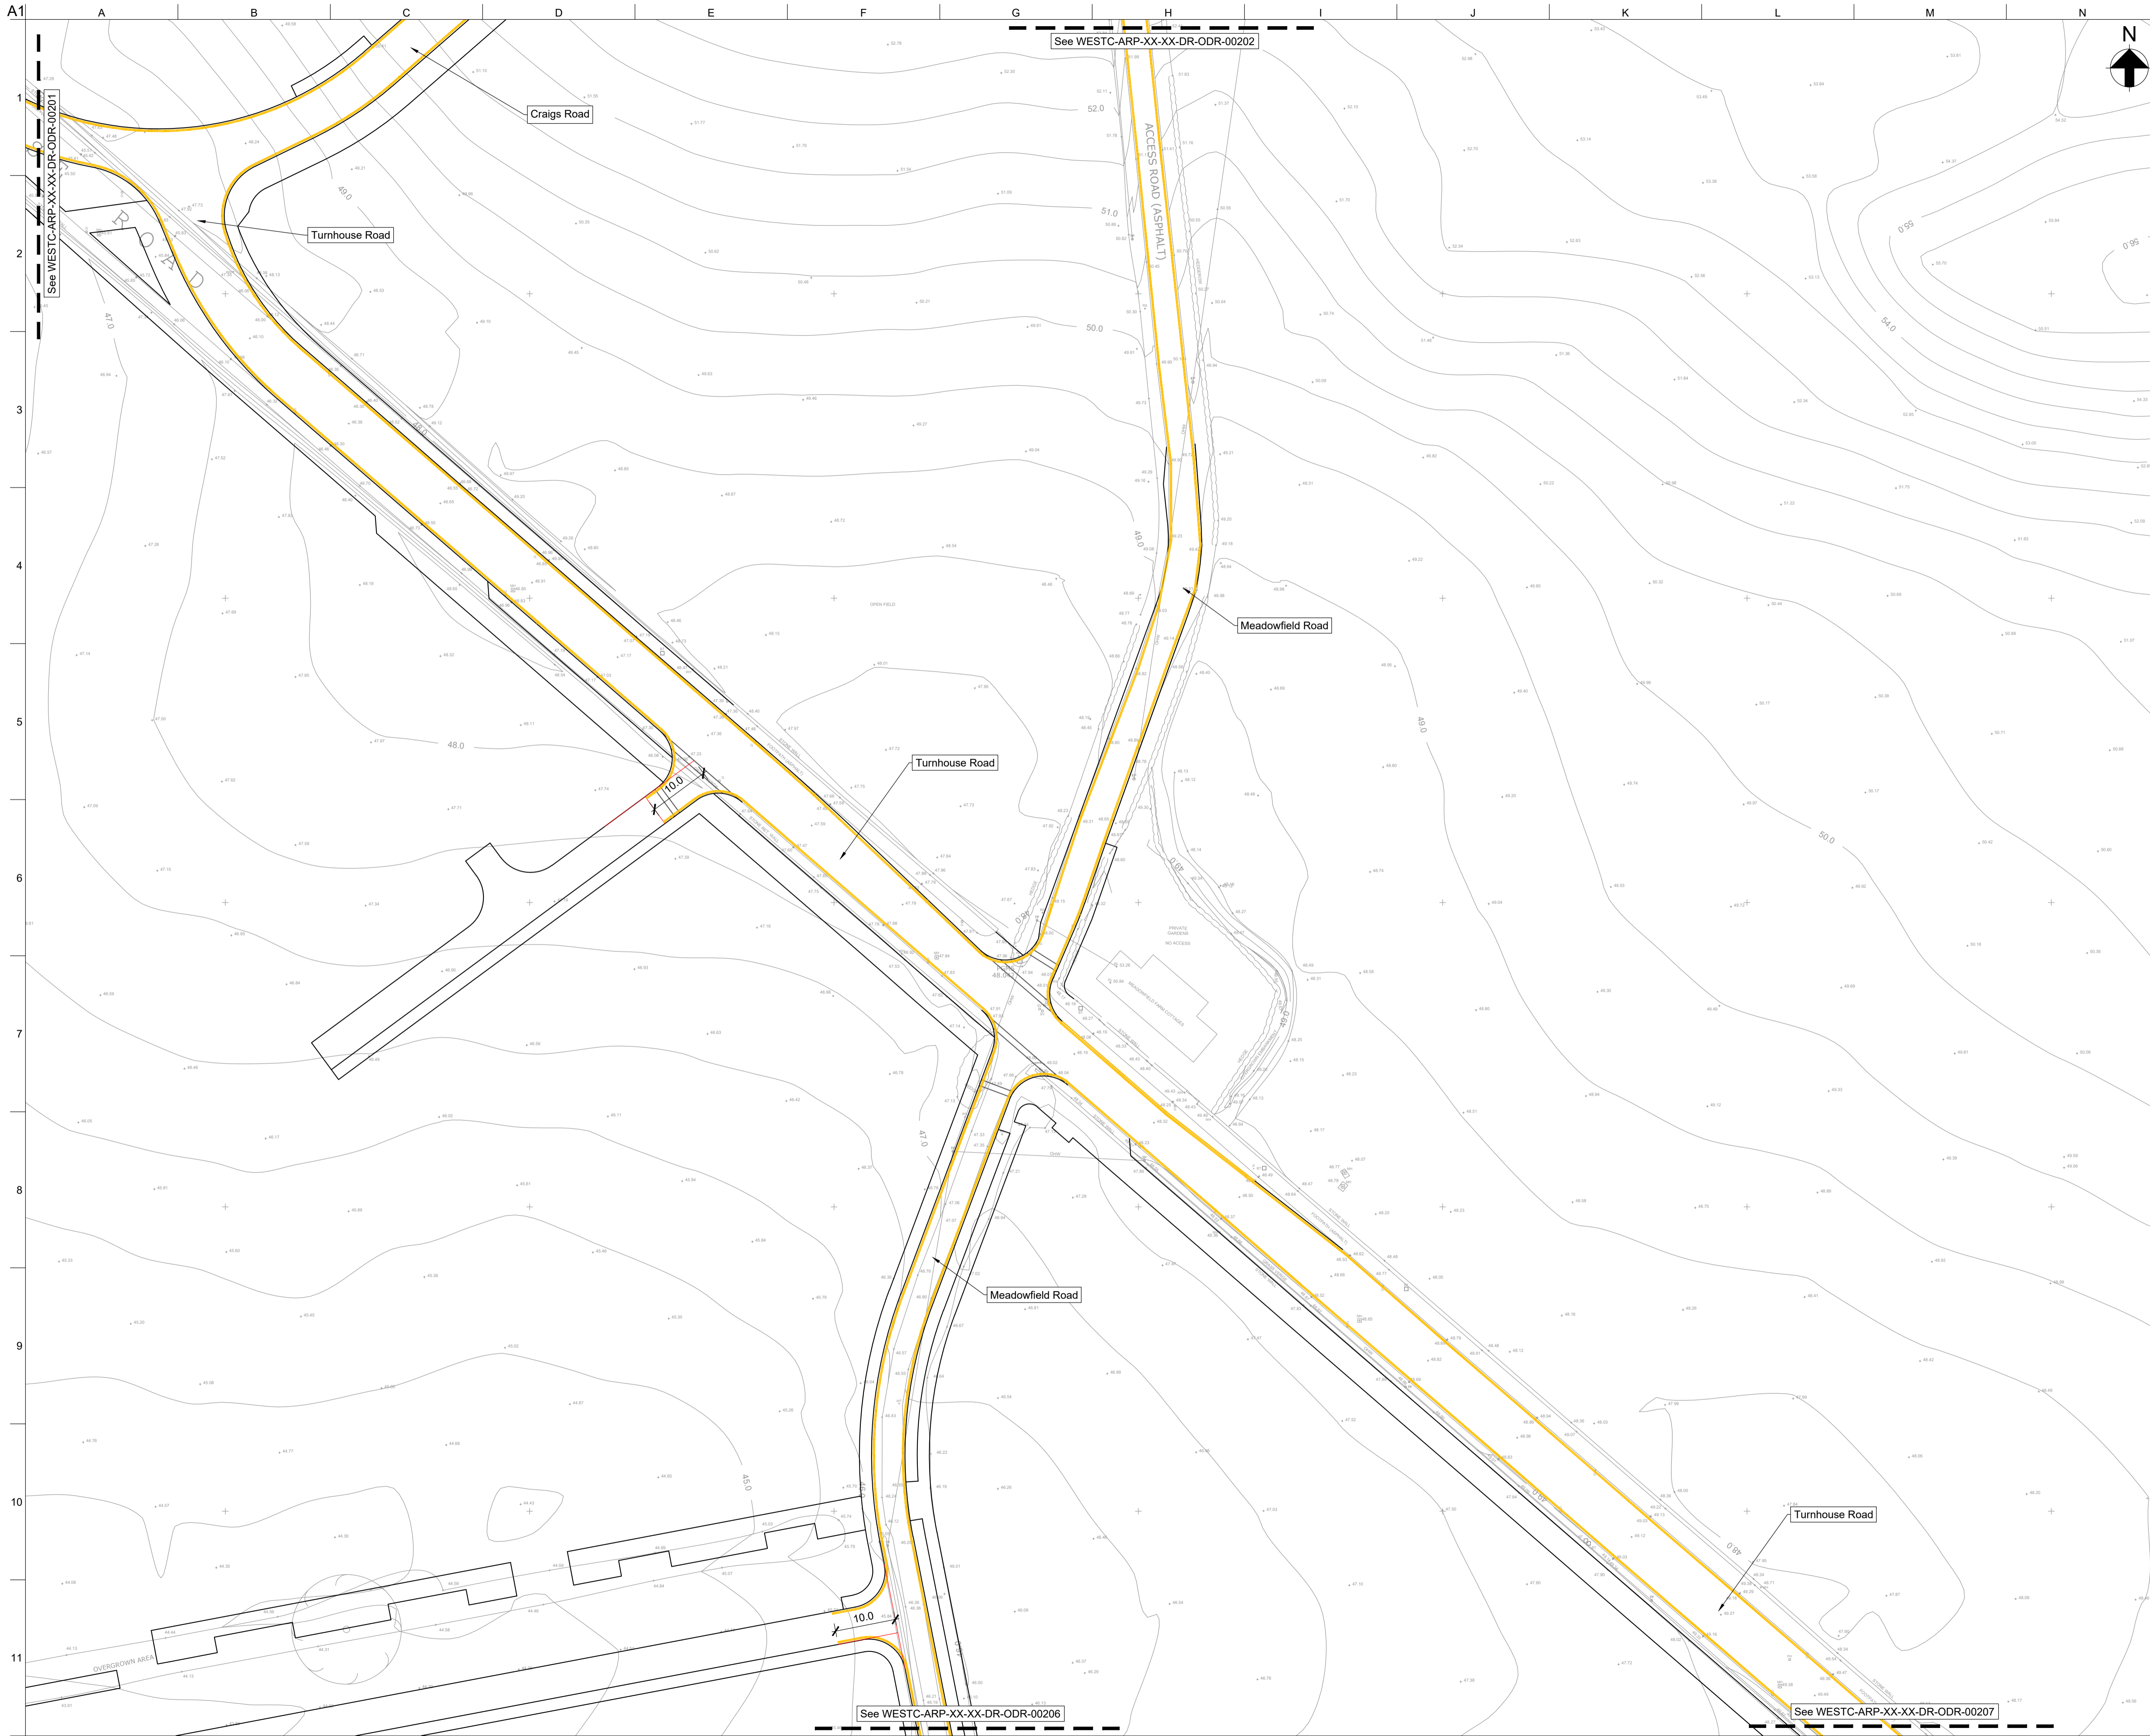

- Notes**
1. All dimensions are in metres unless stated otherwise.
 2. All levels are in metres above Ordnance Datum.
 3. Refer to RCC drawings for road construction information.
 4. Refer to drawing WESTC-ARP-XX-XX-DR-ODR-00200 for sheet reference locational plan.

Legend

— Waiting Restriction

P02	16/05/24	EAL	CL	CL
Issued for Information				
P01	01/02/24	AMcK	CL	CL
Issued for Information				
Rev	Date	By	Chkd	Appd

ARUP

4th Floor, 10 George Street
Edinburgh, EH2 2PF
Tel: +44(0)131 331 1999
www.arup.com

Client
West Craigs Ltd

Project Title
West Craigs Edinburgh

Drawing Title
**Traffic Regulation Order
No Waiting at Any Time
Sheet 5 of 8**


Scale at A1 1:500

Role Infrastructure

Suitability S3 - For Information

Arup Job No **254681-00** Rev **P02**

Name **WESTC-ARP-XX-XX-DR-ODR-00205**

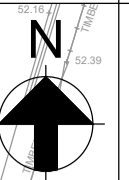

- Notes**
- All dimensions are in metres unless stated otherwise.
 - All levels are in metres above Ordnance Datum.
 - Refer to RCC drawings for road construction information.
 - Refer to drawing WESTC-ARP-XX-XX-DR-ODR-00200 for sheet reference locational plan.

Legend

— Waiting Restriction

See WESTC-ARP-XX-XX-DR-ODR-00203

P02	16/05/24	EAL	CL	CL
Issued for Information				
P01	09/02/24	AMcK	CL	CL
Issued for Information				
Rev	Date	By	Chkd	Appd

ARUP

4th Floor, 10 George Street
Edinburgh, EH2 2PF
Tel: +44(0)131 331 1999
www.arup.com

Client
West Craigs Ltd

Project Title
West Craigs Edinburgh

Drawing Title
**Traffic Regulation Order
No Waiting at Any Time
Sheet 4 of 8**

Scale at A1 1:500

Role Infrastructure

Suitability S3 - For Information

Arup Job No 254681-00	Rev P02
Name WESTC-ARP-XX-XX-DR-ODR-00204	

West Craigs



- Notes**
- All dimensions are in metres unless stated otherwise.
 - All levels are in metres above Ordnance Datum.
 - Refer to RCC drawings for road construction information.
 - Refer to drawing WESTC-ARP-XX-XX-DR-ODR-00200 for sheet reference locational plan.

Legend

- Waiting Restriction

A1
1
2
3
4
5
6
7
8
9
10
11

P02	16/05/24	EAL	CL	CL
Issued for Information				
P01	09/02/24	AMcK	CL	CL
Issued for Information				
Rev	Date	By	Chkd	Appd

ARUP
4th Floor, 10 George Street
Edinburgh, EH2 2PF
Tel: +44(0)131 331 1999
www.arup.com

Client
West Craigs Ltd

Project Title
West Craigs Edinburgh

Drawing Title
**Traffic Regulation Order
No Waiting at Any Time
Sheet 3 of 8**

Scale at A1
1:500



Role
Infrastructure

Suitability
S3 - For Information

Arup Job No
254681-00

Name
WESTC-ARP-XX-XX-DR-ODR-00203

Rev
P02

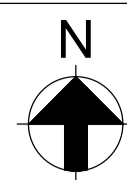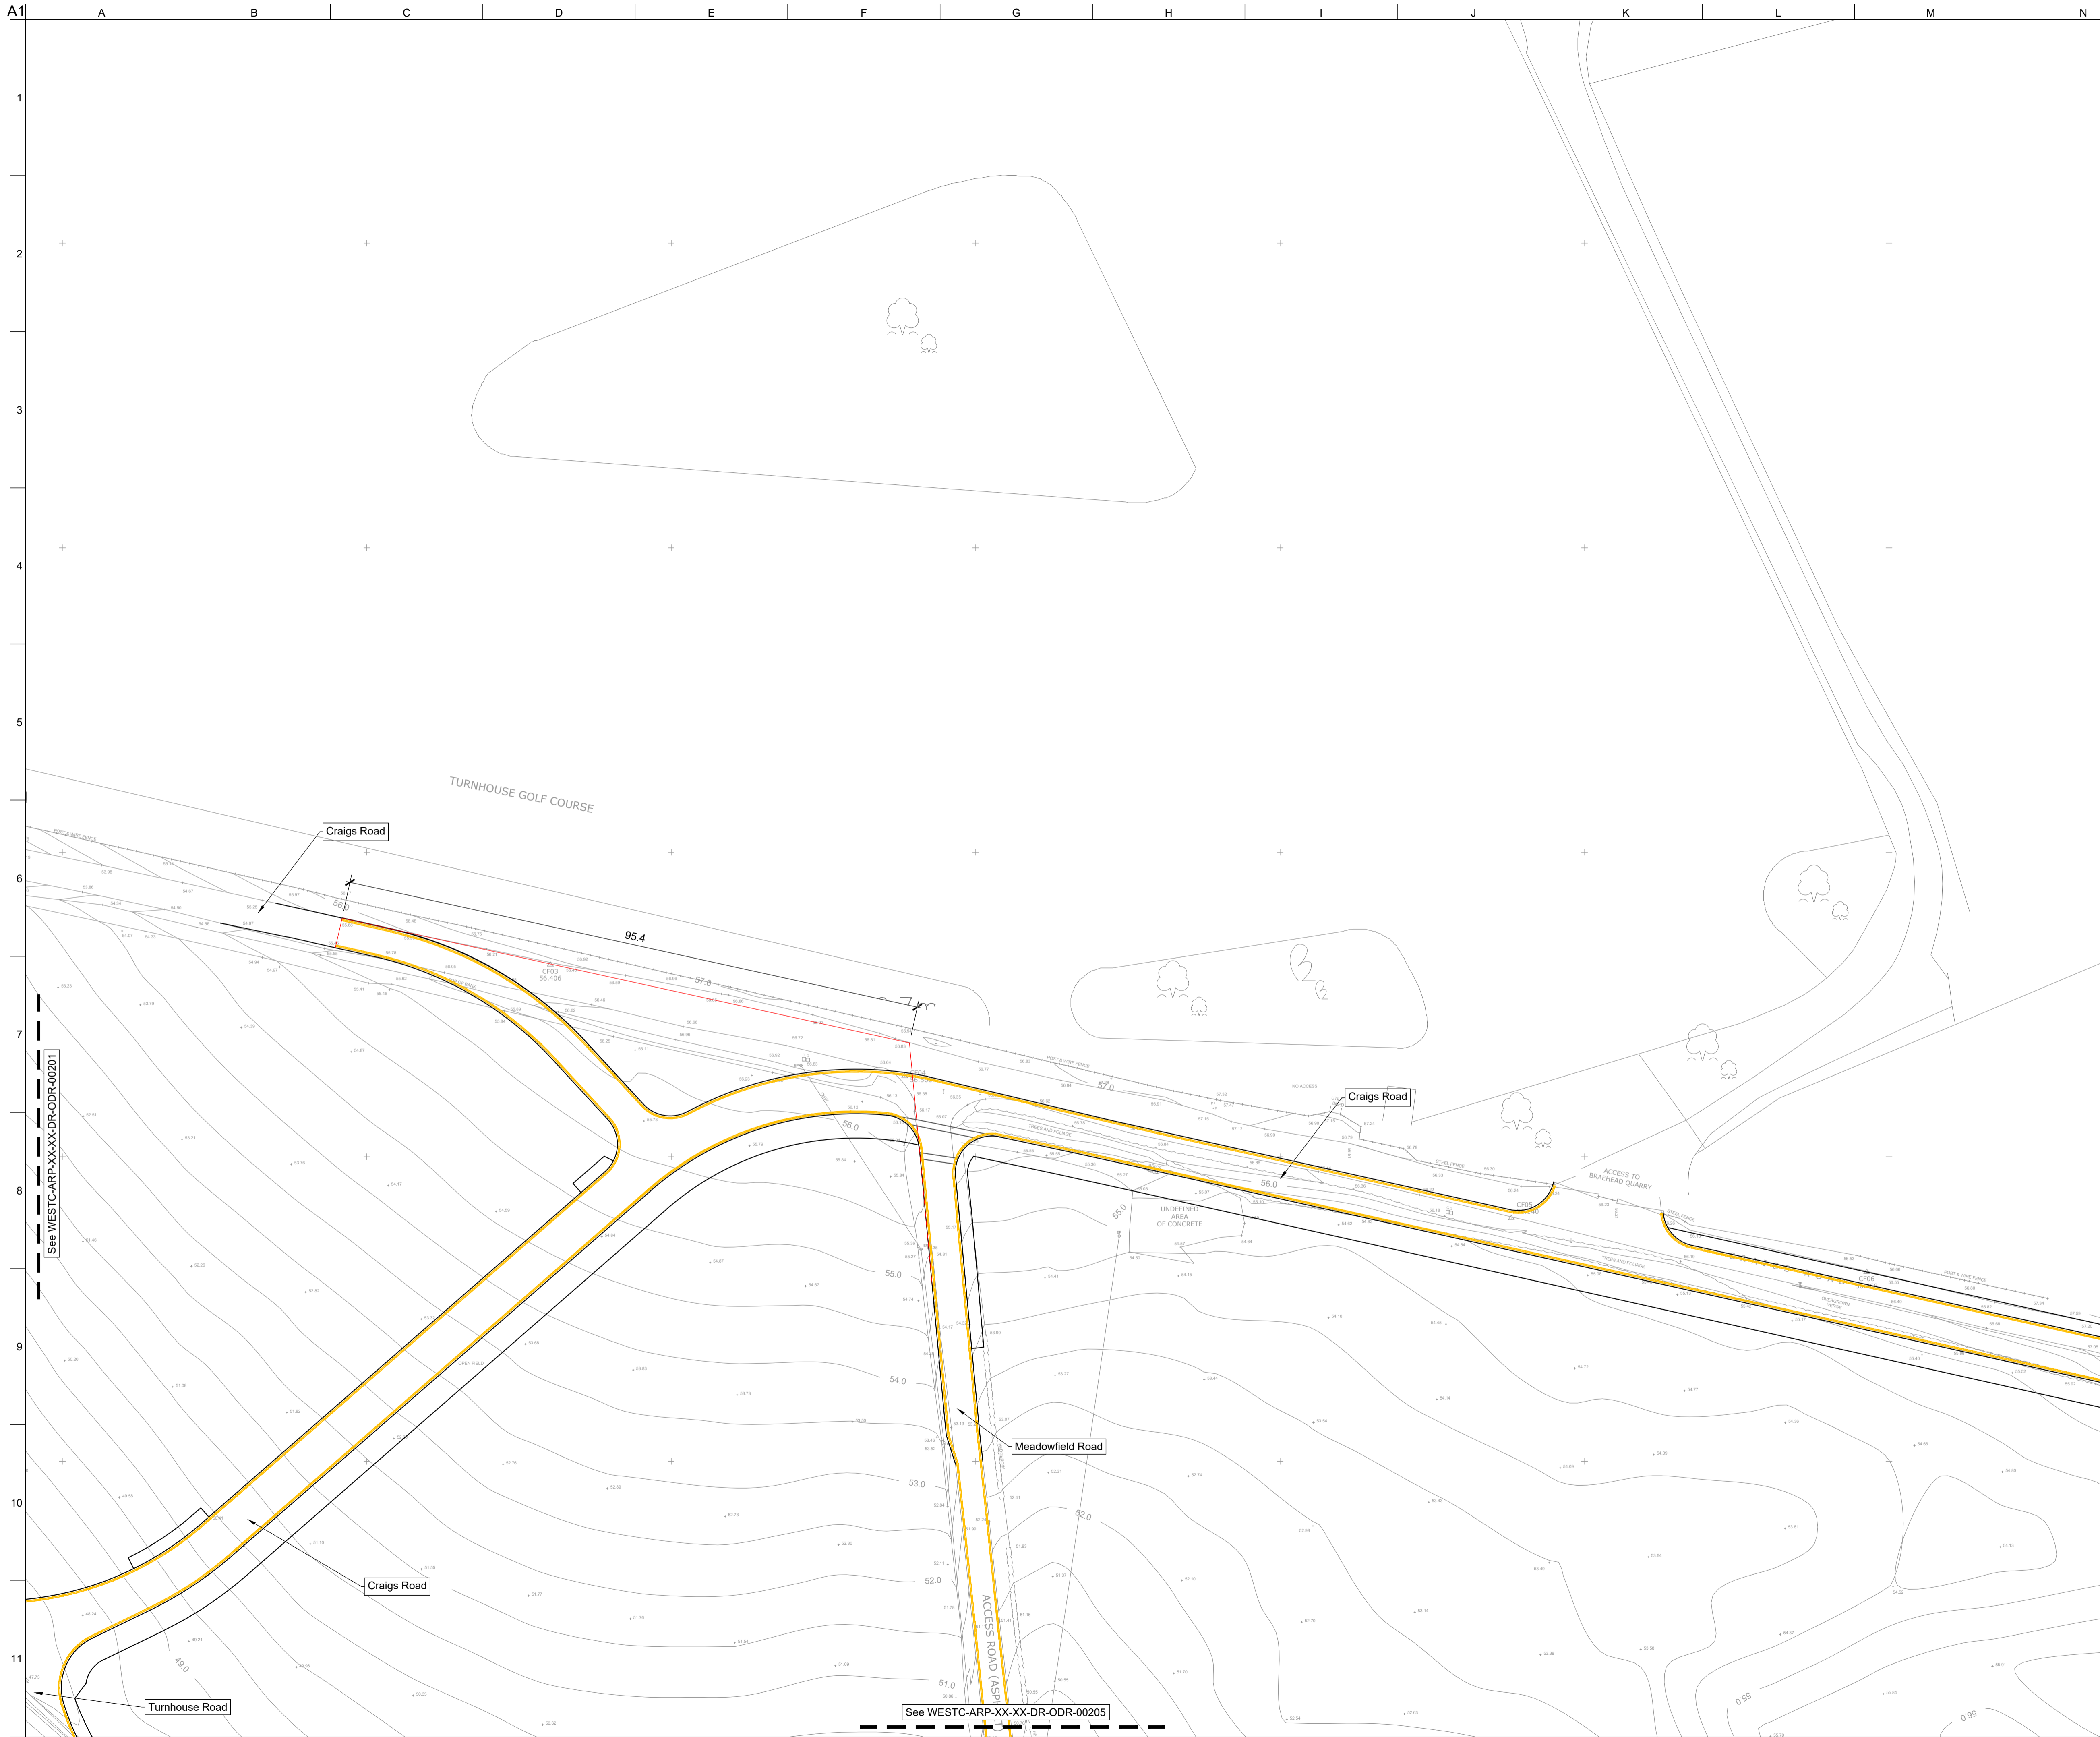

- Notes**
- All dimensions are in metres unless stated otherwise.
 - All levels are in metres above Ordnance Datum.
 - Refer to RCC drawings for road construction information.
 - Refer to drawing WESTC-ARP-XX-XX-DR-ODR-00200 for sheet reference locational plan.

Legend

— Waiting Restriction

P02	16/05/24	EAL	CL	CL
Issued for Information				
P01	09/02/24	AMcK	CL	CL
Issued for Information				
Rev	Date	By	Chkd	Appd

ARUP

4th Floor, 10 George Street
 Edinburgh, EH2 2PF
 Tel: +44(0)131 331 1999
 www.arup.com

Client
West Craigs Ltd

Project Title
West Craigs Edinburgh

Drawing Title
**Traffic Regulation Order
 No Waiting at Any Time
 Sheet 2 of 8**

Scale at A1
1:500


Role
Infrastructure

Suitability
S3 - For Information

Arup Job No
254681-00

Name
WESTC-ARP-XX-XX-DR-ODR-00205

Rev
P02

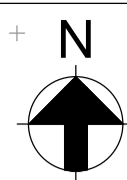

- Notes**
- All dimensions are in metres unless stated otherwise.
 - All levels are in metres above Ordnance Datum.
 - Refer to RCC drawings for road construction information.
 - Refer to drawing WESTC-ARP-XX-XX-DR-ODR-00200 for sheet reference locational plan.

Legend

— Waiting Restriction

See WESTC-ARP-XX-XX-DR-ODR-00202

P02	16/05/24	EAL	CL	CL
Issued for Information				
P01	09/02/24	AMcK	CL	CL
Issued for Information				
Rev	Date	By	Chkd	Appd

ARUP

4th Floor, 10 George Street
 Edinburgh, EH2 2PF
 Tel: +44(0)131 331 1999
 www.arup.com

Client
West Craigs Ltd

Project Title
West Craigs Edinburgh

Drawing Title
**Traffic Regulation Order
 No Waiting at Any Time
 Sheet 1 of 8**

Scale at A1 1:500

Role Infrastructure

Suitability S3 - For Information

Arup Job No **254681-00** Rev **P02**

Name **WESTC-ARP-XX-XX-DR-ODR-00205**