

- Notes**
- All dimensions are in metres unless stated otherwise.
  - Refer to RCC drawings for Road Layout, Traffic Signs and Road Markings.
  - Indicative/High level plan for proposed speed limits.
  - Refer to drawings WESTC-ARP-XX-XX-DR-ODR-00201 to 00208 for insert sheets.

- Legend**
- Waiting Restriction
  - Drawing Extent

P03	18/09/24	AMcK	CL	CL
New Road Names				
P02	16/05/24	EAL	CL	CL
Issued for Information				
P01	09/02/24	AMcK	CL	CL
Issued for Information				
Rev	Date	By	Chkd	Appd

**ARUP**

4th Floor, 10 George Street  
 Edinburgh, EH2 2PF  
 Tel: +44(0)131 331 1999  
 www.arup.com

Client  
**West Craigs Ltd**

Project Title  
**West Craigs Edinburgh**

Drawing Title  
**Traffic Regulation Order  
 No Waiting at Any Time  
 Overview sheet**

Scale at A1 1:2500 (1:5000 at A3)

Role Transport Planning

Suitability S3 - For Information

Arup Job No **254681-00** Rev **P03**

Name **WESTC-ARP-XX-XX-DR-ODR-00200**





- Notes**
- All dimensions are in metres unless stated otherwise.
  - All levels are in metres above Ordnance Datum.
  - Refer to RCC drawings for road construction information.
  - Refer to drawing WESTC-ARP-XX-XX-DR-ODR-00200 for sheet reference locational plan.

**Legend**

— Waiting Restriction

P02	16/05/24	EAL	CL	CL
Issued for Information				
P01	09/02/24	AMcK	CL	CL
Issued for Information				
Rev	Date	By	Chkd	Appd

**ARUP**

4th Floor, 10 George Street  
 Edinburgh, EH2 2PF  
 Tel: +44(0)131 331 1999  
 www.arup.com

Client  
**West Craigs Ltd**

Project Title  
**West Craigs Edinburgh**

Drawing Title  
**Traffic Regulation Order  
 No Waiting at Any Time  
 Sheet 1 of 8**

Scale at A1: 1:500



Role: Infrastructure

Suitability: S3 - For Information

Arup Job No: **254681-00** Rev: **P02**

Name: **WESTC-ARP-XX-XX-DR-ODR-00201**



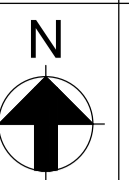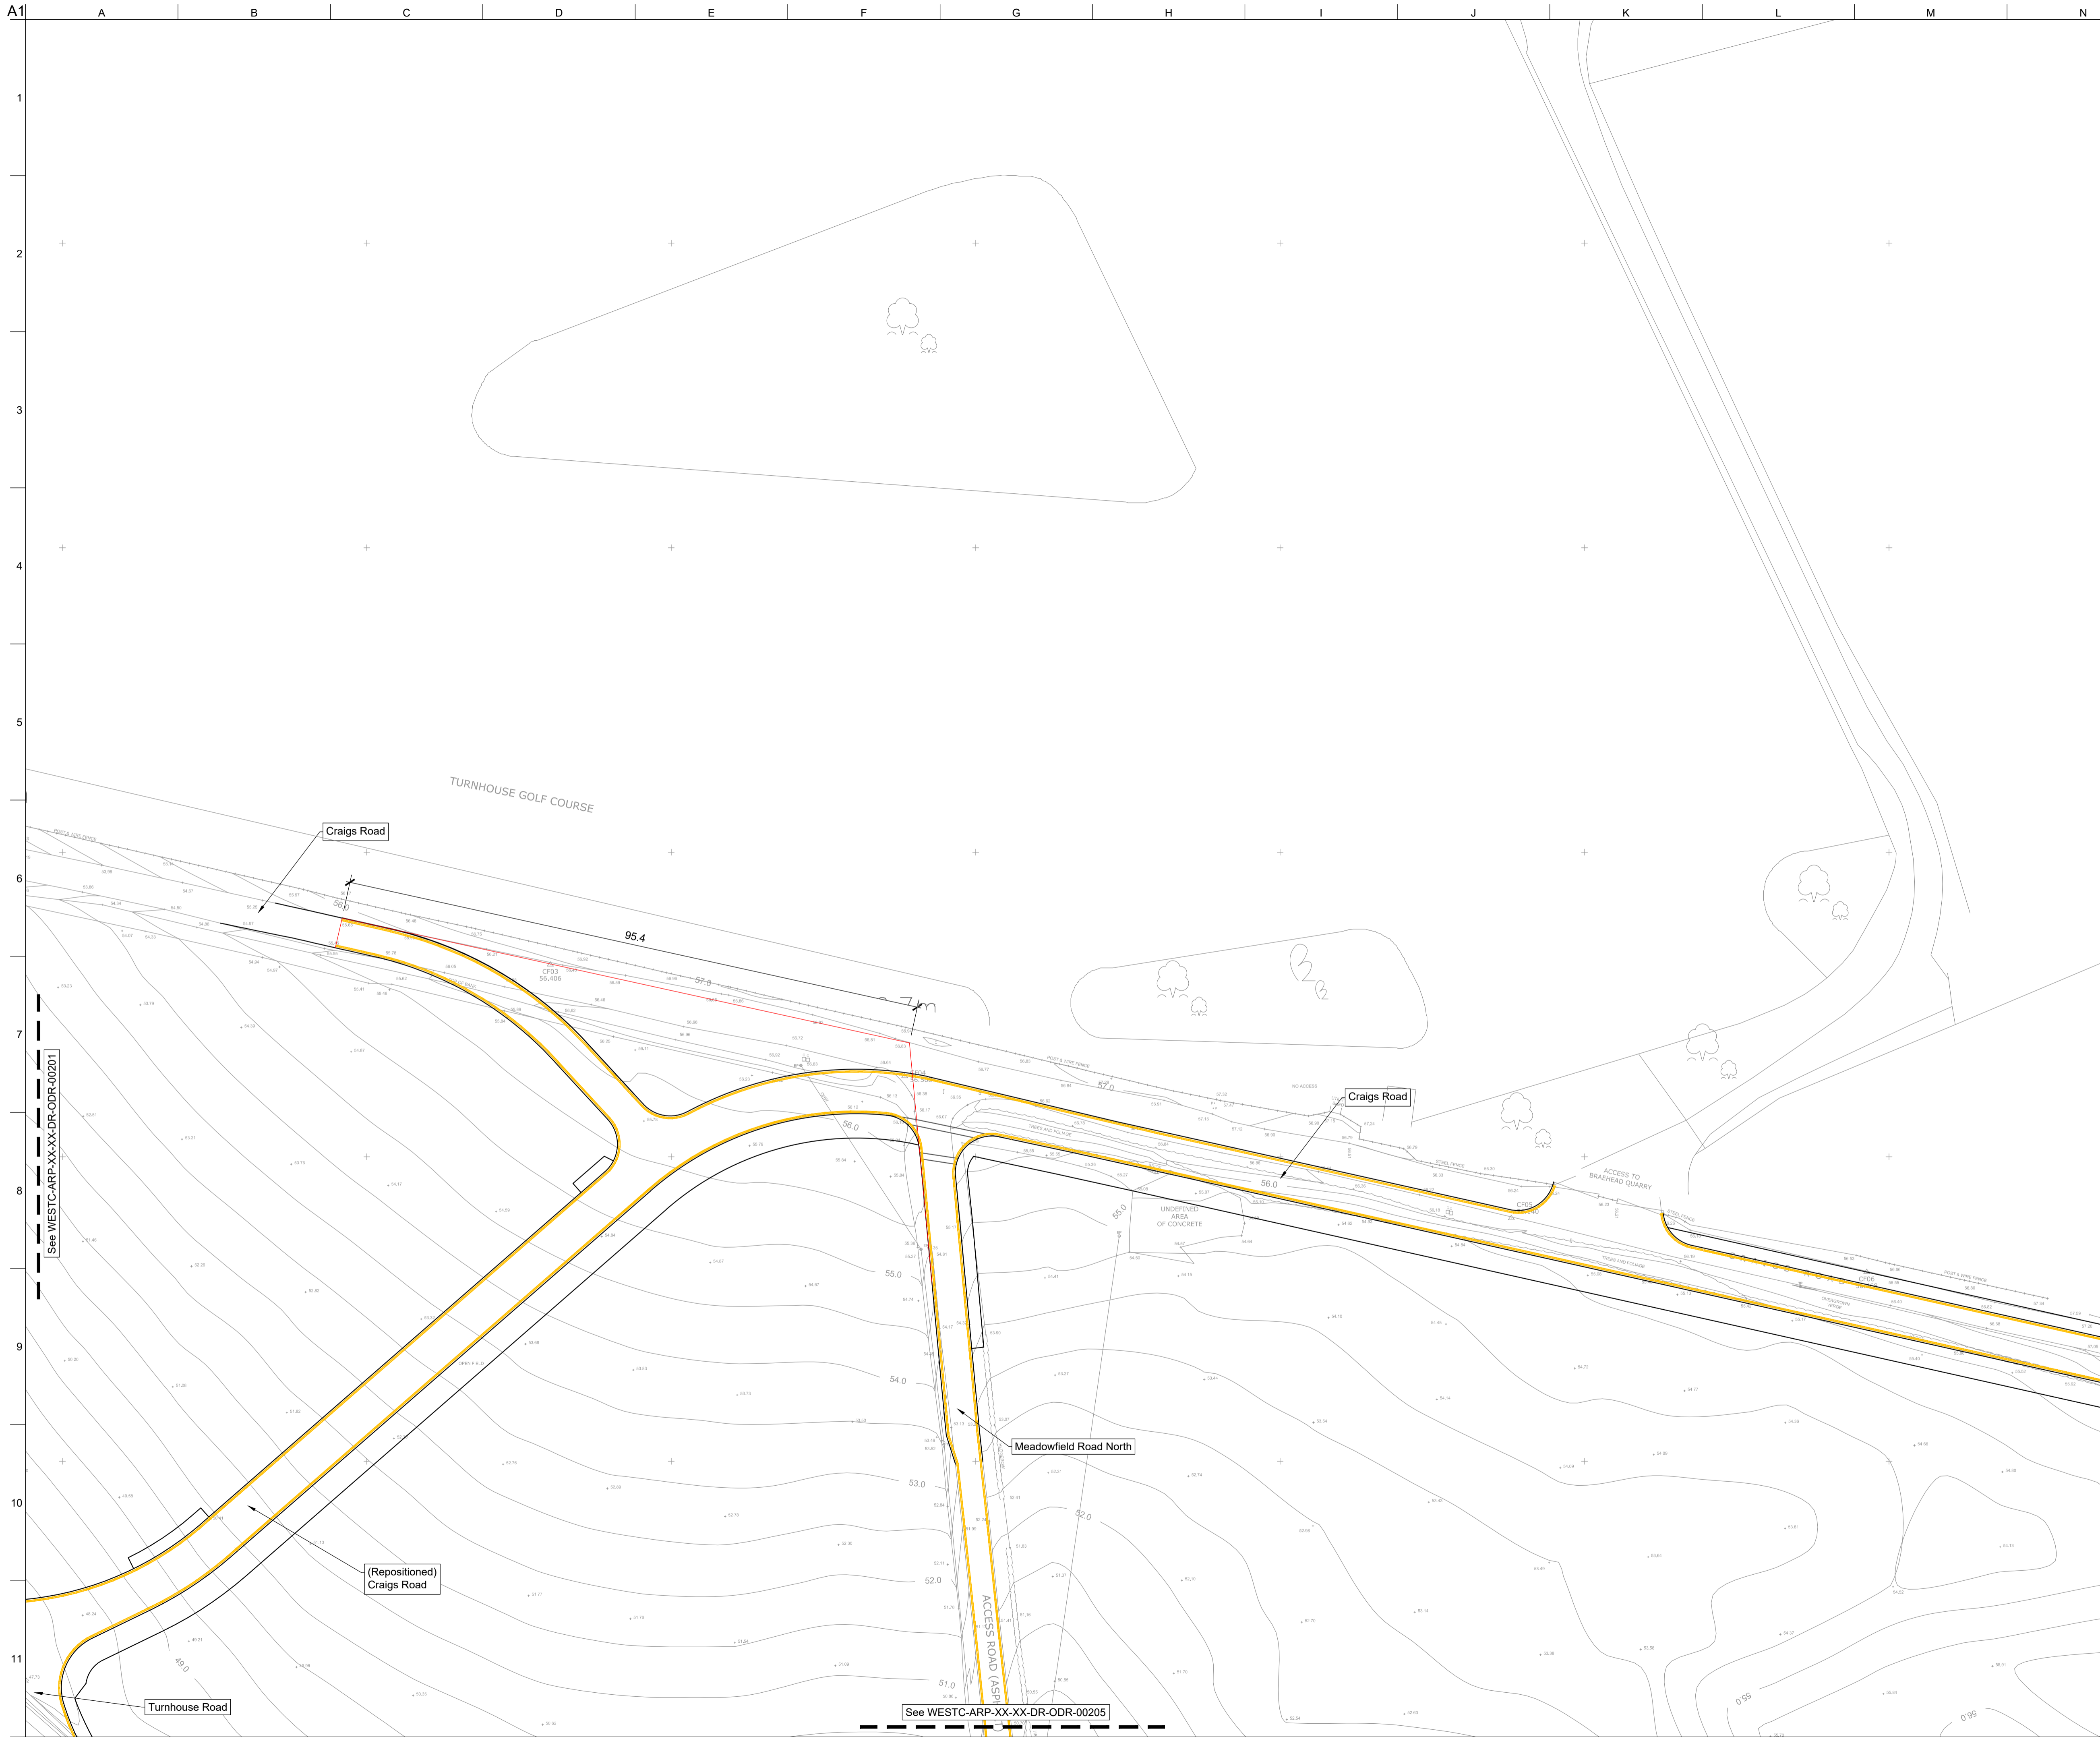

**Notes**

1. All dimensions are in metres unless stated otherwise.
2. All levels are in metres above Ordnance Datum.
3. Refer to RCC drawings for road construction information.
4. Refer to drawing WESTC-ARP-XX-XX-DR-ODR-00200 for sheet reference locational plan.

**Legend**

— Waiting Restriction

P03	18/09/24	AMcK	CL	CL
New Road Names				
P02	16/05/24	EAL	CL	CL
Issued for Information				
P01	09/02/24	AMcK	CL	CL
Issued for Information				
Rev	Date	By	Chkd	Appd

**ARUP**

4th Floor, 10 George Street  
 Edinburgh, EH2 2PF  
 Tel: +44(0)131 331 1999  
 www.arup.com

Client  
**West Craigs Ltd**

Project Title  
**West Craigs Edinburgh**

Drawing Title  
**Traffic Regulation Order  
 No Waiting at Any Time  
 Sheet 2 of 8**

Scale at A1  
**1:500**

Role  
**Infrastructure**

Suitability  
**S3 - For Information**

Arup Job No  
**254681-00**

Rev  
**P03**

Name  
**WESTC-ARP-XX-XX-DR-ODR-00205**

See WESTC-ARP-XX-XX-DR-ODR-00201

See WESTC-ARP-XX-XX-DR-ODR-00203

See WESTC-ARP-XX-XX-DR-ODR-00205





- Notes**
- All dimensions are in metres unless stated otherwise.
  - All levels are in metres above Ordnance Datum.
  - Refer to RCC drawings for road construction information.
  - Refer to drawing WESTC-ARP-XX-XX-DR-ODR-00200 for sheet reference locational plan.

**Legend**

- Waiting Restriction

A1  
1  
2  
3  
4  
5  
6  
7  
8  
9  
10  
11

P03	18/09/24	AMcK	CL	CL
New Road Names				
P02	16/05/24	EAL	CL	CL
Issued for Information				
P01	09/02/24	AMcK	CL	CL
Issued for Information				
Rev	Date	By	Chkd	Appd

**ARUP**  
 4th Floor, 10 George Street  
 Edinburgh, EH2 2PF  
 Tel: +44(0)131 331 1999  
 www.arup.com

Client  
**West Craigs Ltd**

Project Title  
**West Craigs Edinburgh**

Drawing Title  
**Traffic Regulation Order  
 No Waiting at Any Time  
 Sheet 3 of 8**

Scale at A1 1:500


Role Infrastructure

Suitability S3 - For Information

Arup Job No **254681-00** Rev **P03**

Name **WESTC-ARP-XX-XX-DR-ODR-00203**



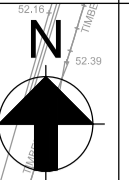

- Notes**
- All dimensions are in metres unless stated otherwise.
  - All levels are in metres above Ordnance Datum.
  - Refer to RCC drawings for road construction information.
  - Refer to drawing WESTC-ARP-XX-XX-DR-ODR-00200 for sheet reference locational plan.

**Legend**

Waiting Restriction

See WESTC-ARP-XX-XX-DR-ODR-00203

P02	16/05/24	EAL	CL	CL
Issued for Information				
P01	09/02/24	AMcK	CL	CL
Issued for Information				
Rev	Date	By	Chkd	Appd

**ARUP**

4th Floor, 10 George Street  
 Edinburgh, EH2 2PF  
 Tel: +44(0)131 331 1999  
 www.arup.com

Client  
**West Craigs Ltd**

Project Title  
**West Craigs Edinburgh**

Drawing Title  
**Traffic Regulation Order  
 No Waiting at Any Time  
 Sheet 4 of 8**

Scale at A1 1:500

Role Infrastructure



Suitability S3 - For Information

Arup Job No **254681-00** Rev **P02**

Name **WESTC-ARP-XX-XX-DR-ODR-00204**

West Craigs



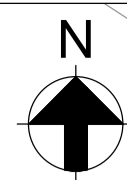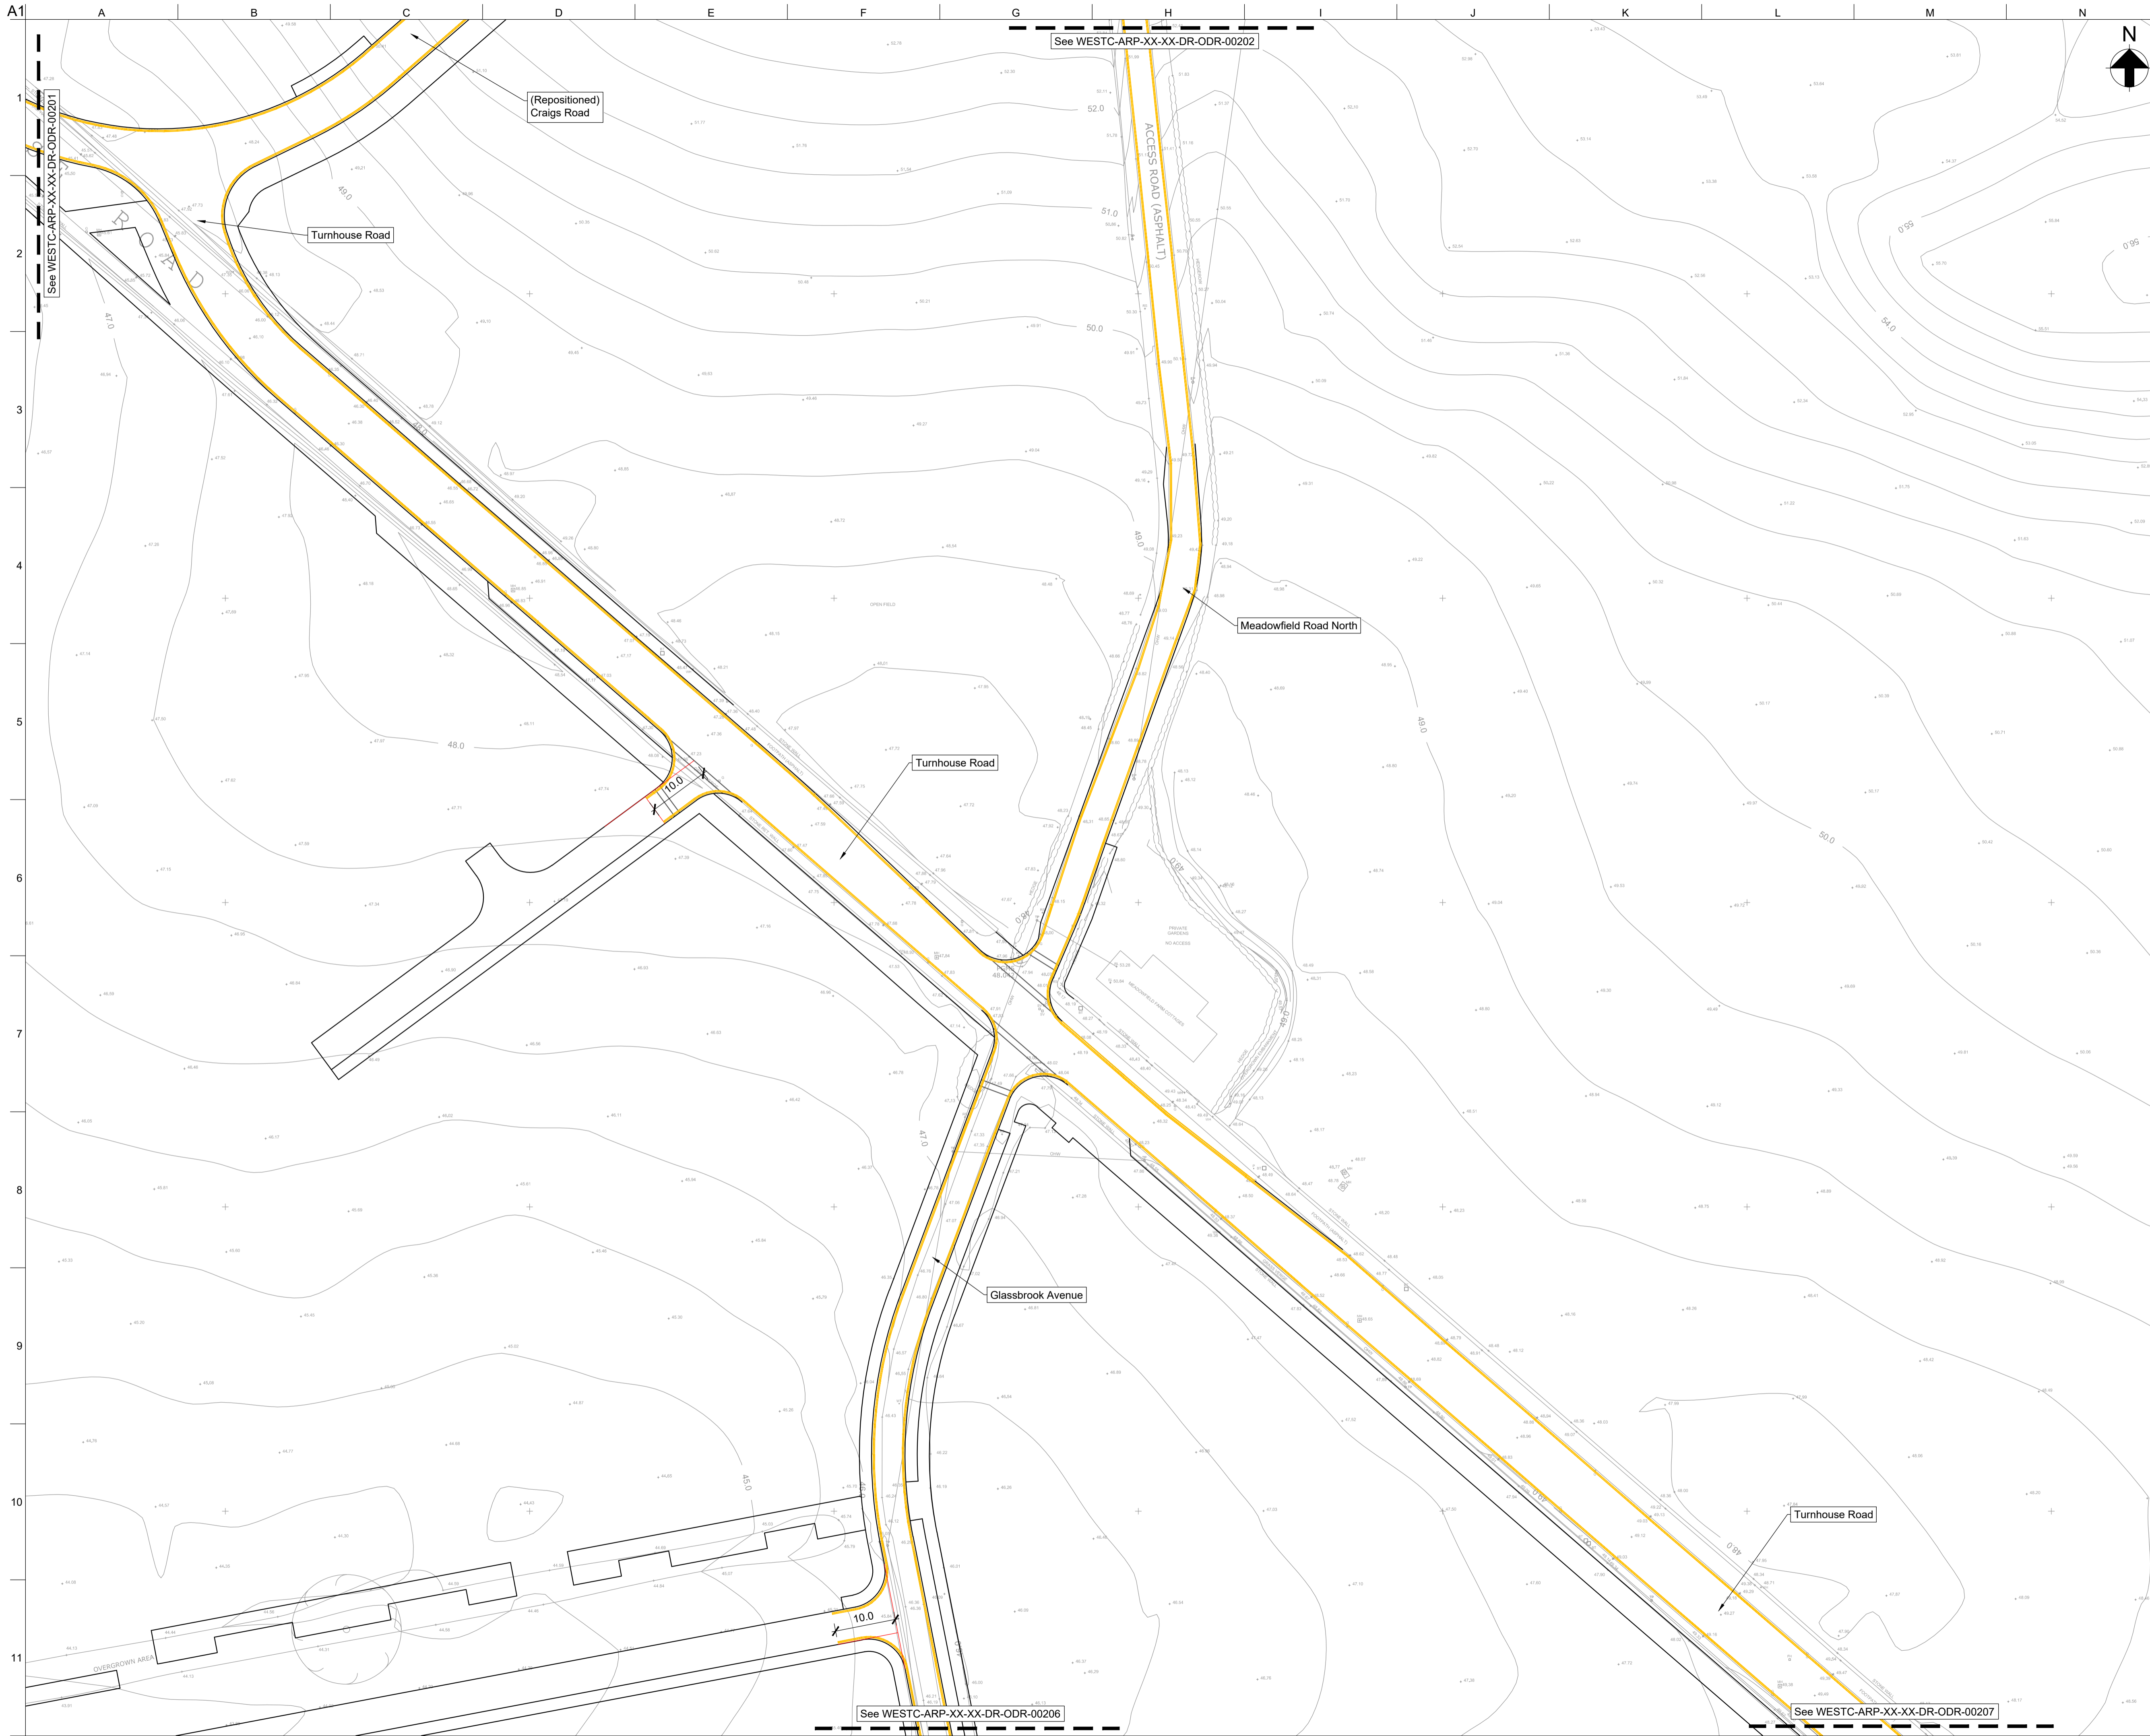

- Notes**
- All dimensions are in metres unless stated otherwise.
  - All levels are in metres above Ordnance Datum.
  - Refer to RCC drawings for road construction information.
  - Refer to drawing WESTC-ARP-XX-XX-DR-ODR-00200 for sheet reference locational plan.

- Legend**
- Waiting Restriction

P03	18/09/24	AMcK	CL	CL
New Road Names				
P02	16/05/24	EAL	CL	CL
Issued for Information				
P01	01/02/24	AMcK	CL	CL
Issued for Information				
Rev	Date	By	Chkd	Appd

**ARUP**

4th Floor, 10 George Street  
 Edinburgh, EH2 2PF  
 Tel: +44(0)131 331 1999  
 www.arup.com

Client  
**West Craigs Ltd**

Project Title  
**West Craigs Edinburgh**

Drawing Title  
**Traffic Regulation Order  
 No Waiting at Any Time  
 Sheet 5 of 8**

Scale at A1  
**1:500**

Role  
**Infrastructure**


Suitability  
**S3 - For Information**

Arup Job No  
**254681-00**

Rev  
**P03**

Name  
**WESTC-ARP-XX-XX-DR-ODR-00205**



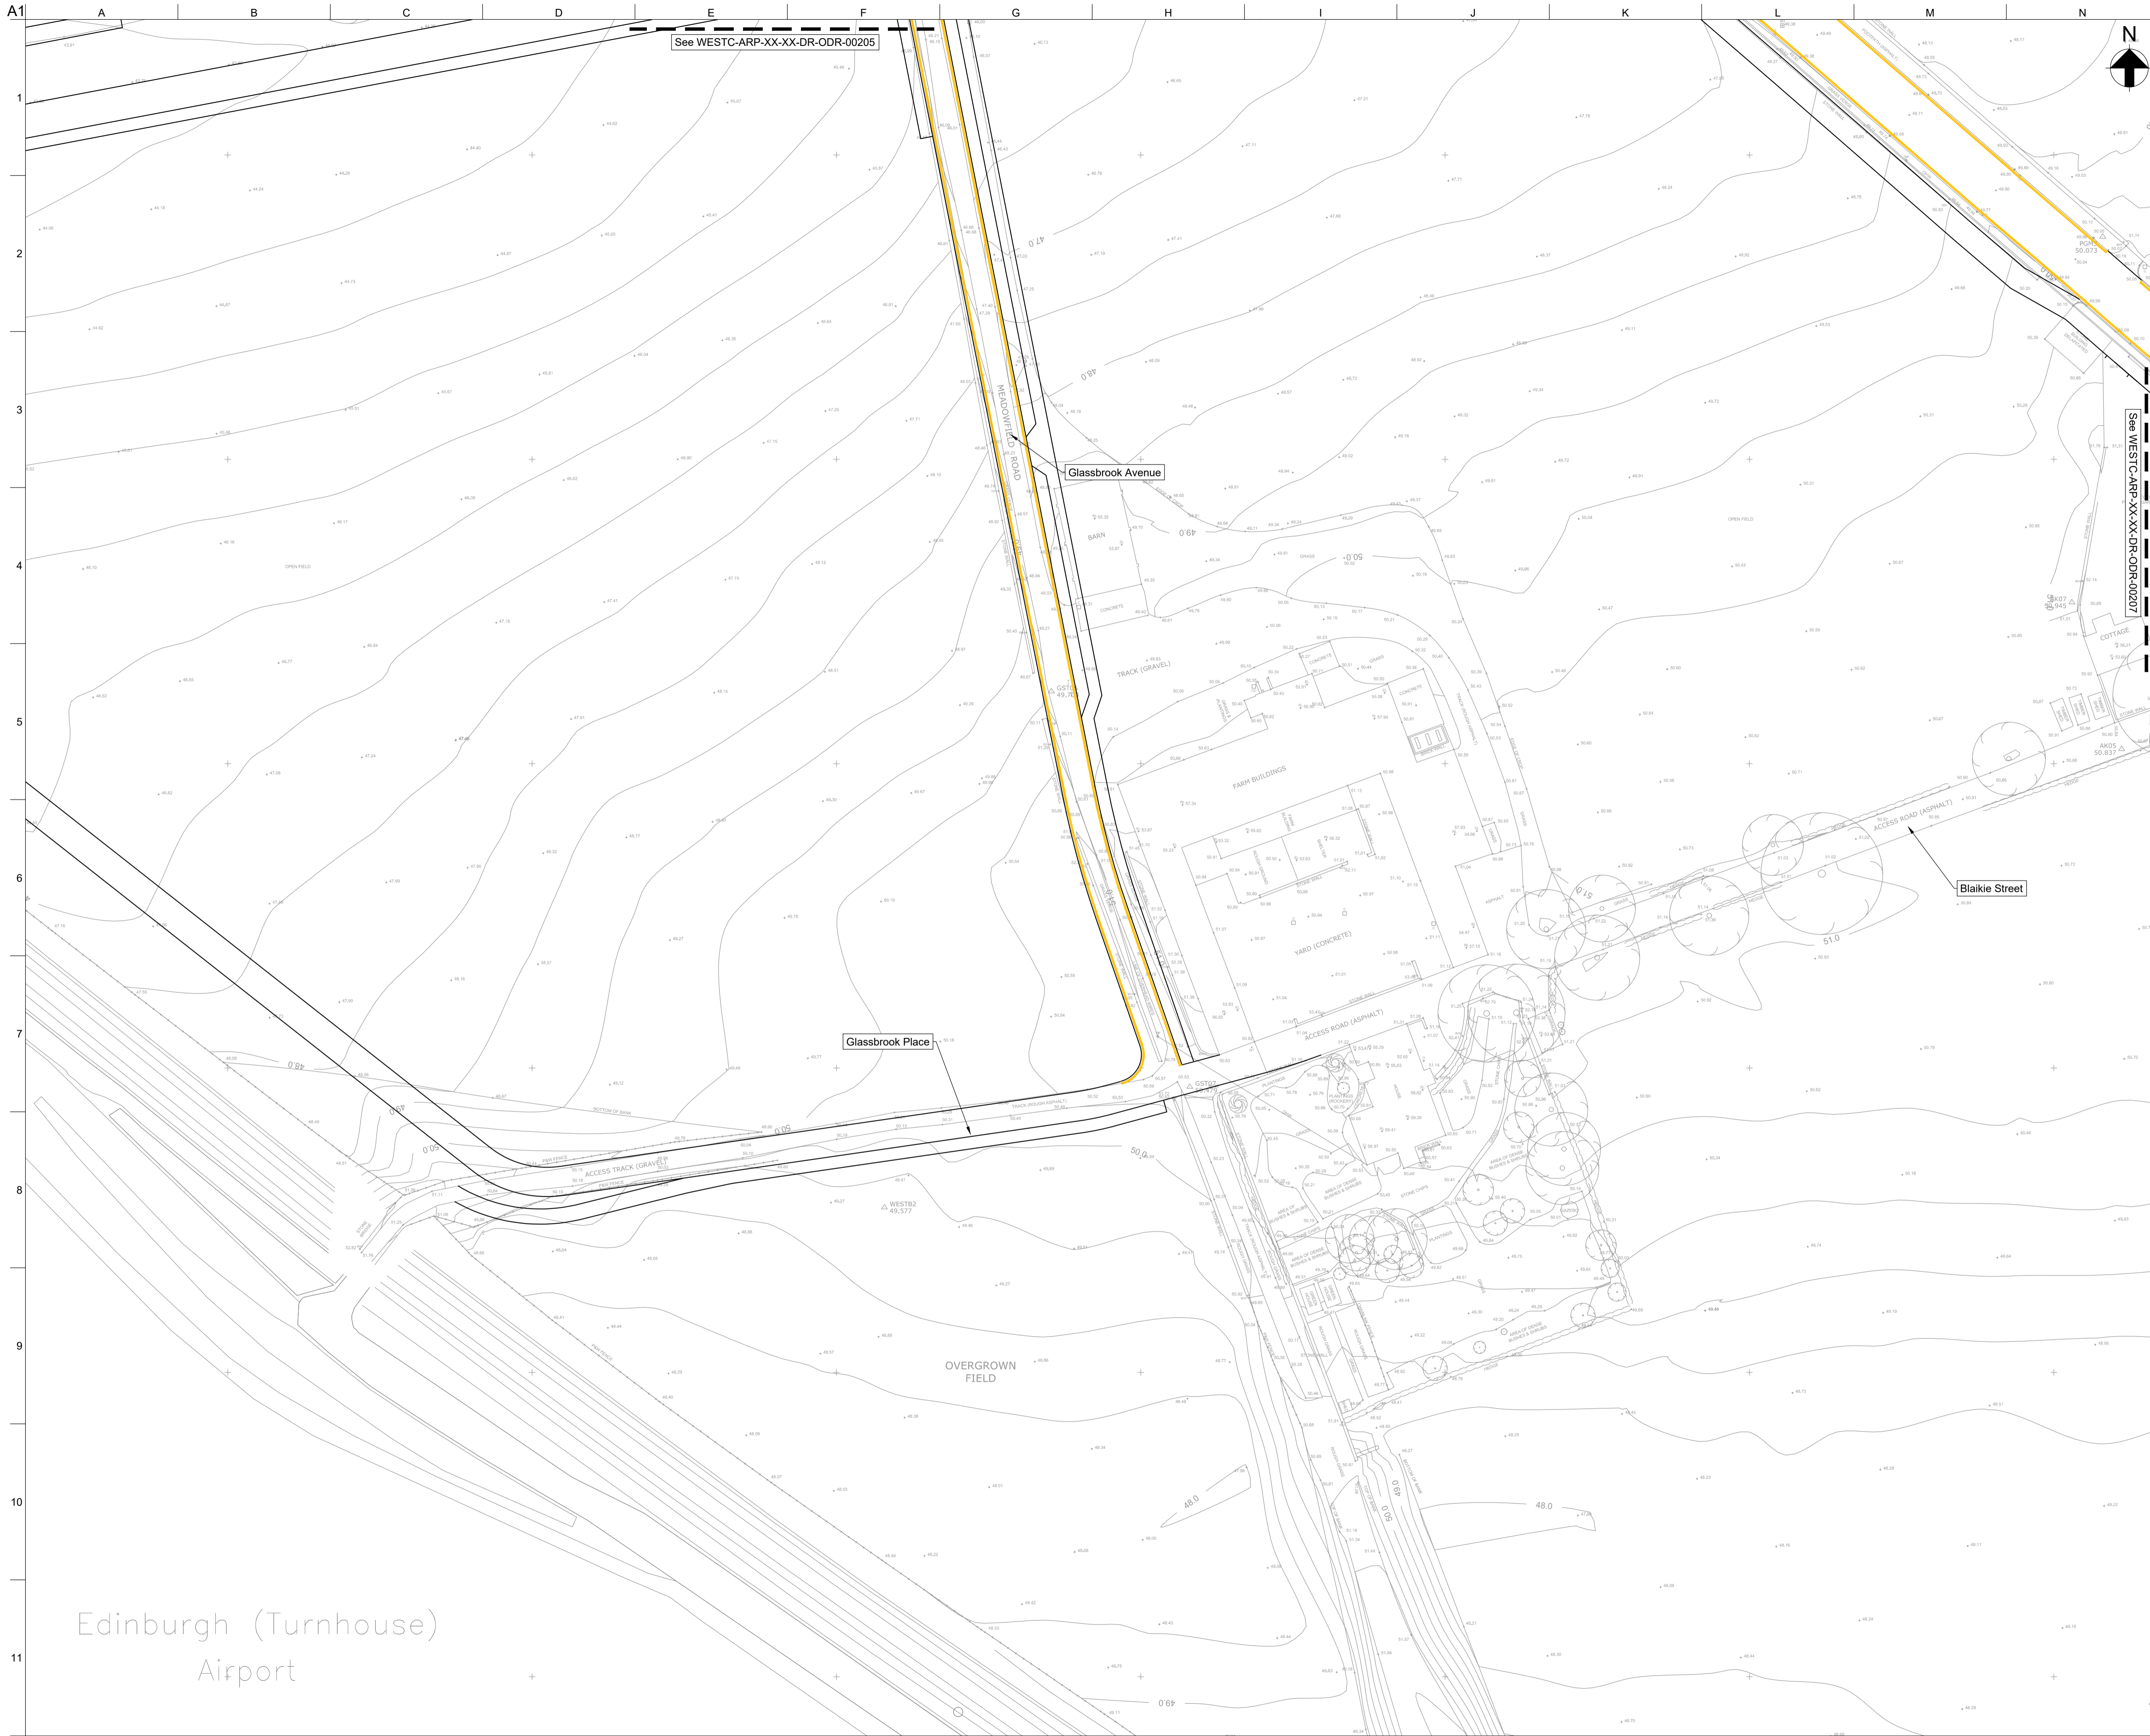

- Notes**
- All dimensions are in metres unless stated otherwise.
  - All levels are in metres above Ordnance Datum.
  - Refer to RCC drawings for road construction information.
  - Refer to drawing WESTC-ARP-XX-XX-DR-ODR-00200 for sheet reference locational plan.

**Legend**

Waiting Restriction

P03	18/09/24	AMcK	CL	CL
New Road Names				
P02	16/05/24	EAL	CL	CL
Issued for Information				
P01	09/02/24	AMcK	CL	CL
Issued for Information				
Rev	Date	By	Chkd	Appd

**ARUP**

4th Floor, 10 George Street  
 Edinburgh, EH2 2PF  
 Tel: +44(0)131 331 1999  
 www.arup.com

Client  
**West Craigs Ltd**

Project Title  
**West Craigs Edinburgh**

Drawing Title  
**Traffic Regulation Order  
 No Waiting at Any Time  
 Sheet 6 of 8**

Scale at A1  
 1:500

Role  
 Infrastructure

Suitability  
 S3 - For Information



Arup Job No  
**254681-00**

Name  
**WESTC-ARP-XX-XX-DR-ODR-00206**

Rev  
**P03**

Edinburgh (Turnhouse)  
 Airport



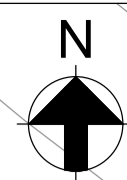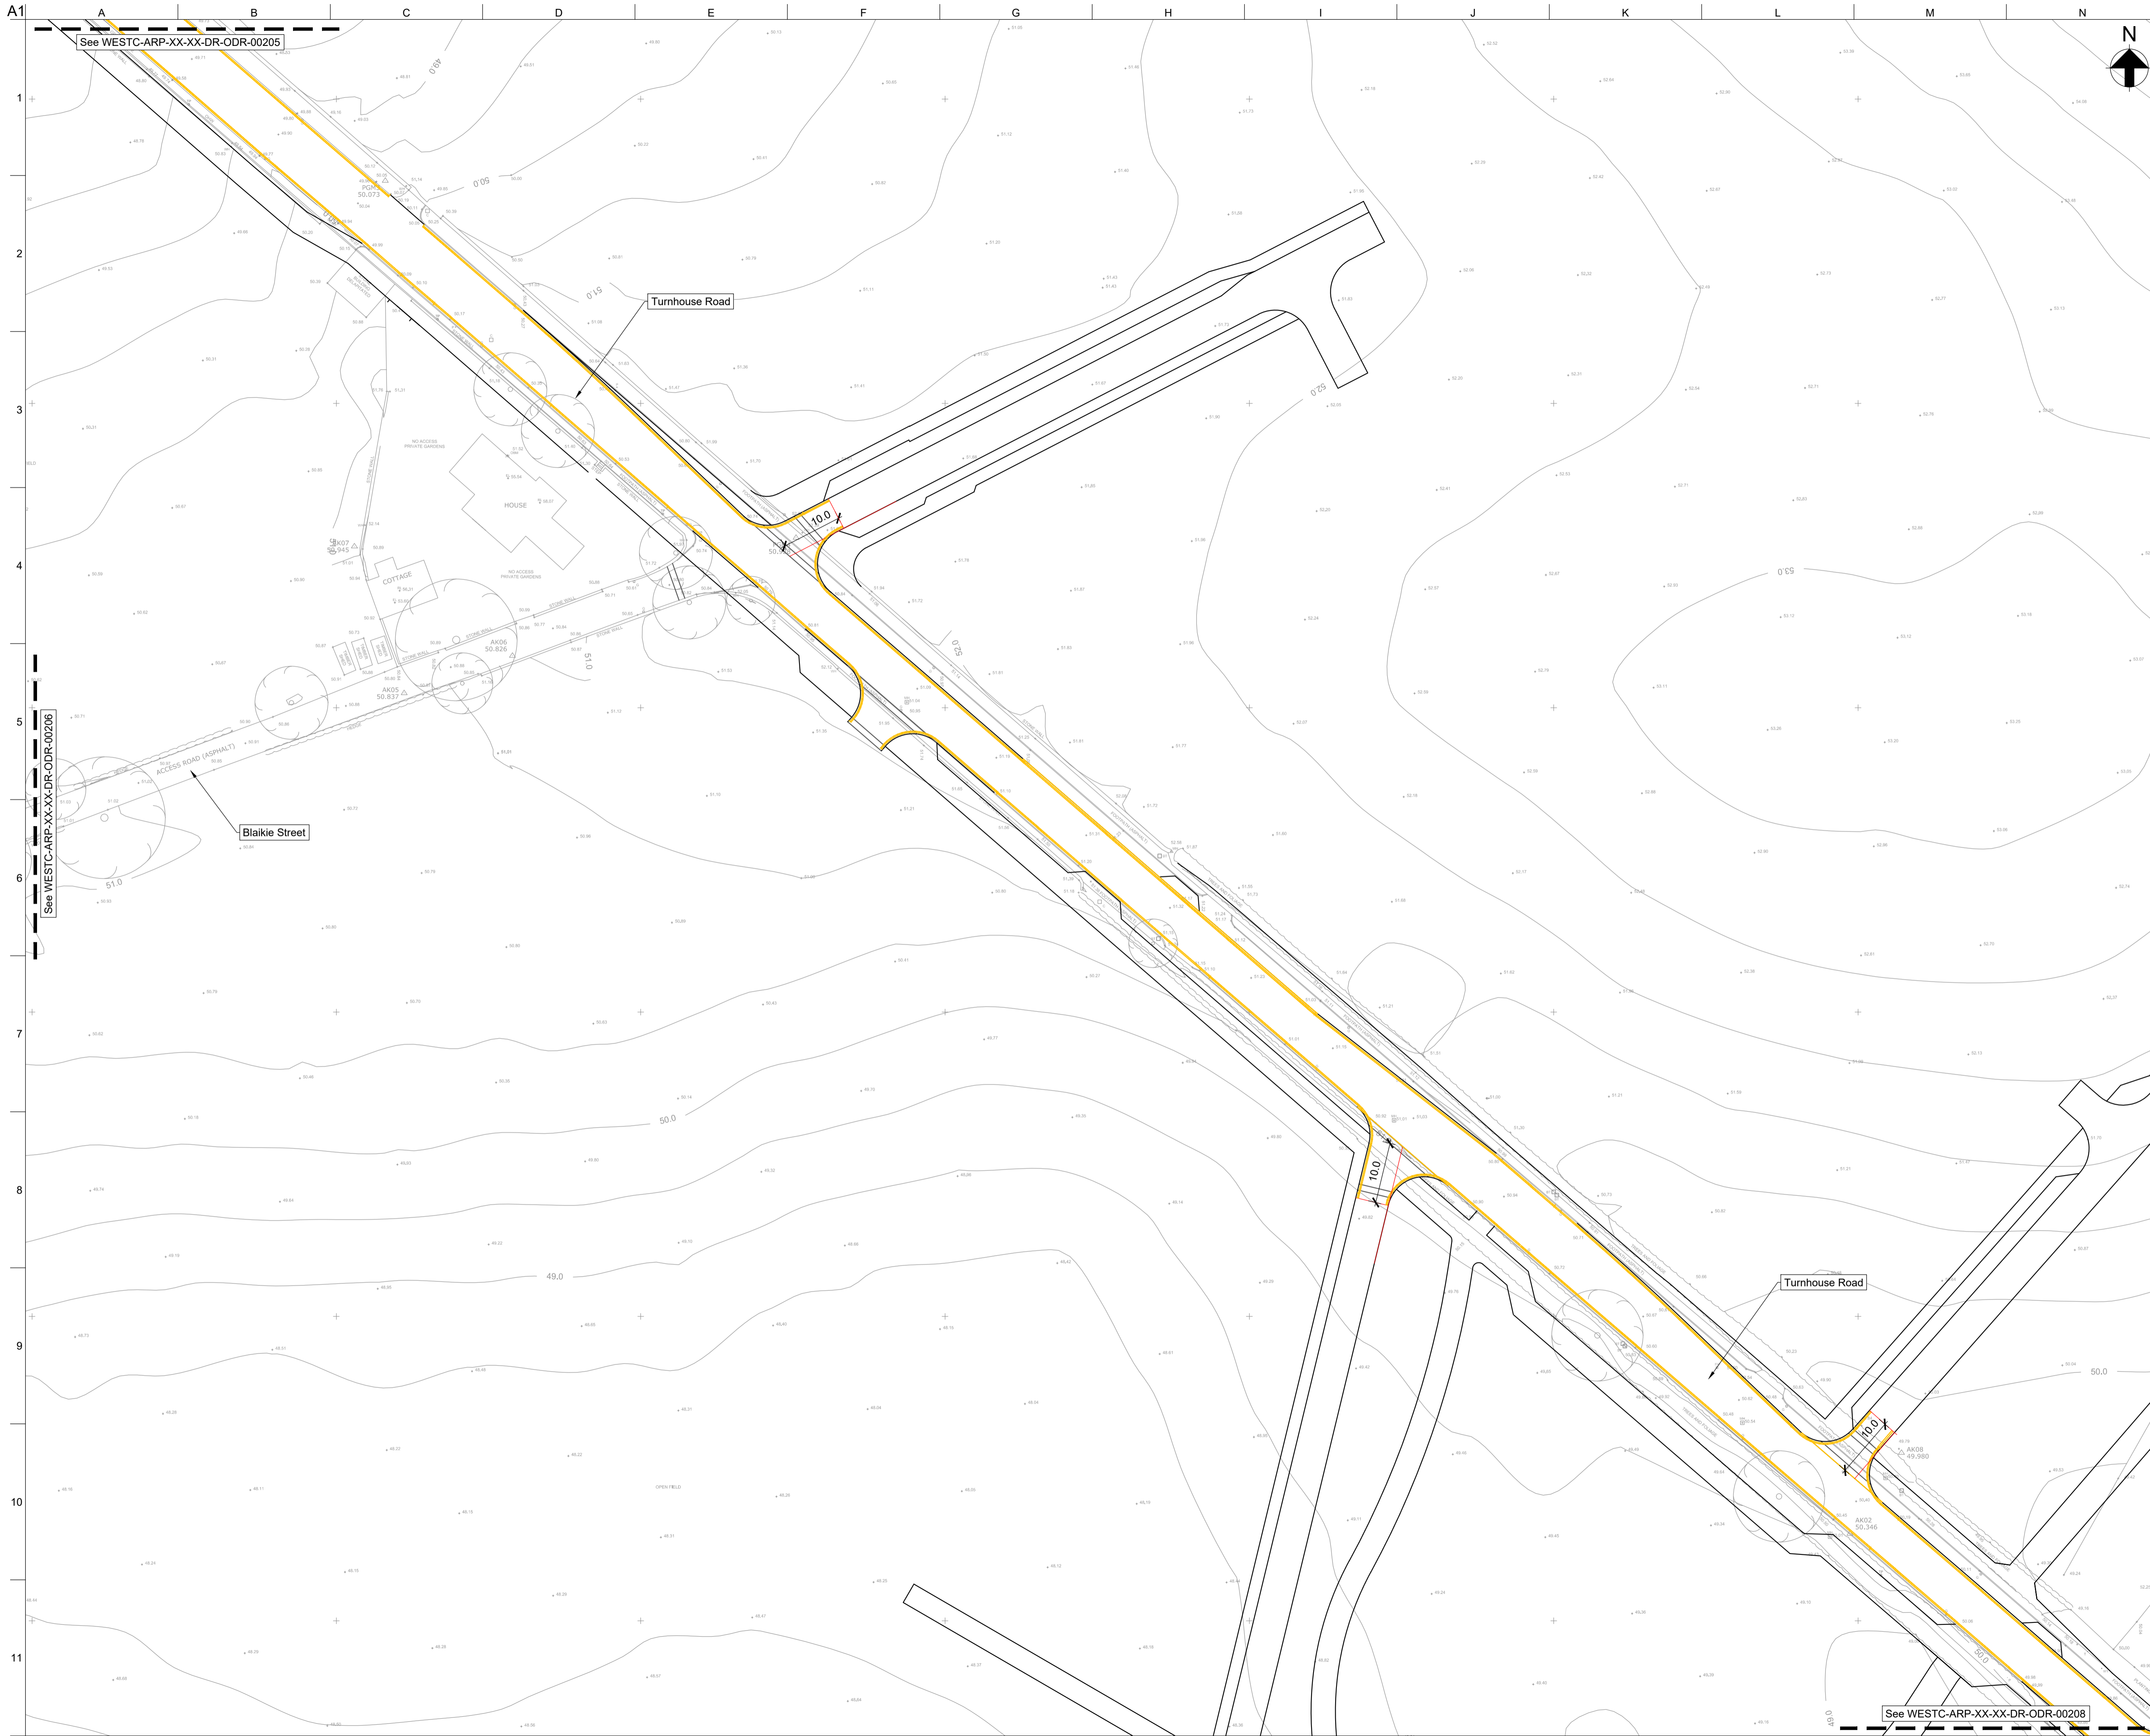

**Notes**

1. All dimensions are in metres unless stated otherwise.
2. All levels are in metres above Ordnance Datum.
3. Refer to RCC drawings for road construction information.
4. Refer to drawing WESTC-ARP-XX-XX-DR-ODR-00200 for sheet reference locational plan.

**Legend**

— Waiting Restriction

P02	16/05/24	EAL	CL	CL
Issued for Information				
P01	09/02/24	AMcK	CL	CL
Issued for Information				
Rev	Date	By	Chkd	Appd

# ARUP

4th Floor, 10 George Street  
 Edinburgh, EH2 2PF  
 Tel: +44(0)131 331 1999  
 www.arup.com

Client  
**West Craigs Ltd**

Project Title  
**West Craigs Edinburgh**

Drawing Title  
**Traffic Regulation Order  
 No Waiting at Any Time  
 Sheet 7 of 8**

Scale at A1 **1:500 (1:1000 at A3)**


Role **Infrastructure**

Suitability **S3 - For Information**


Arup Job No **254681-00** Rev **P02**

Name **WESTC-ARP-XX-XX-DR-ODR-00207**



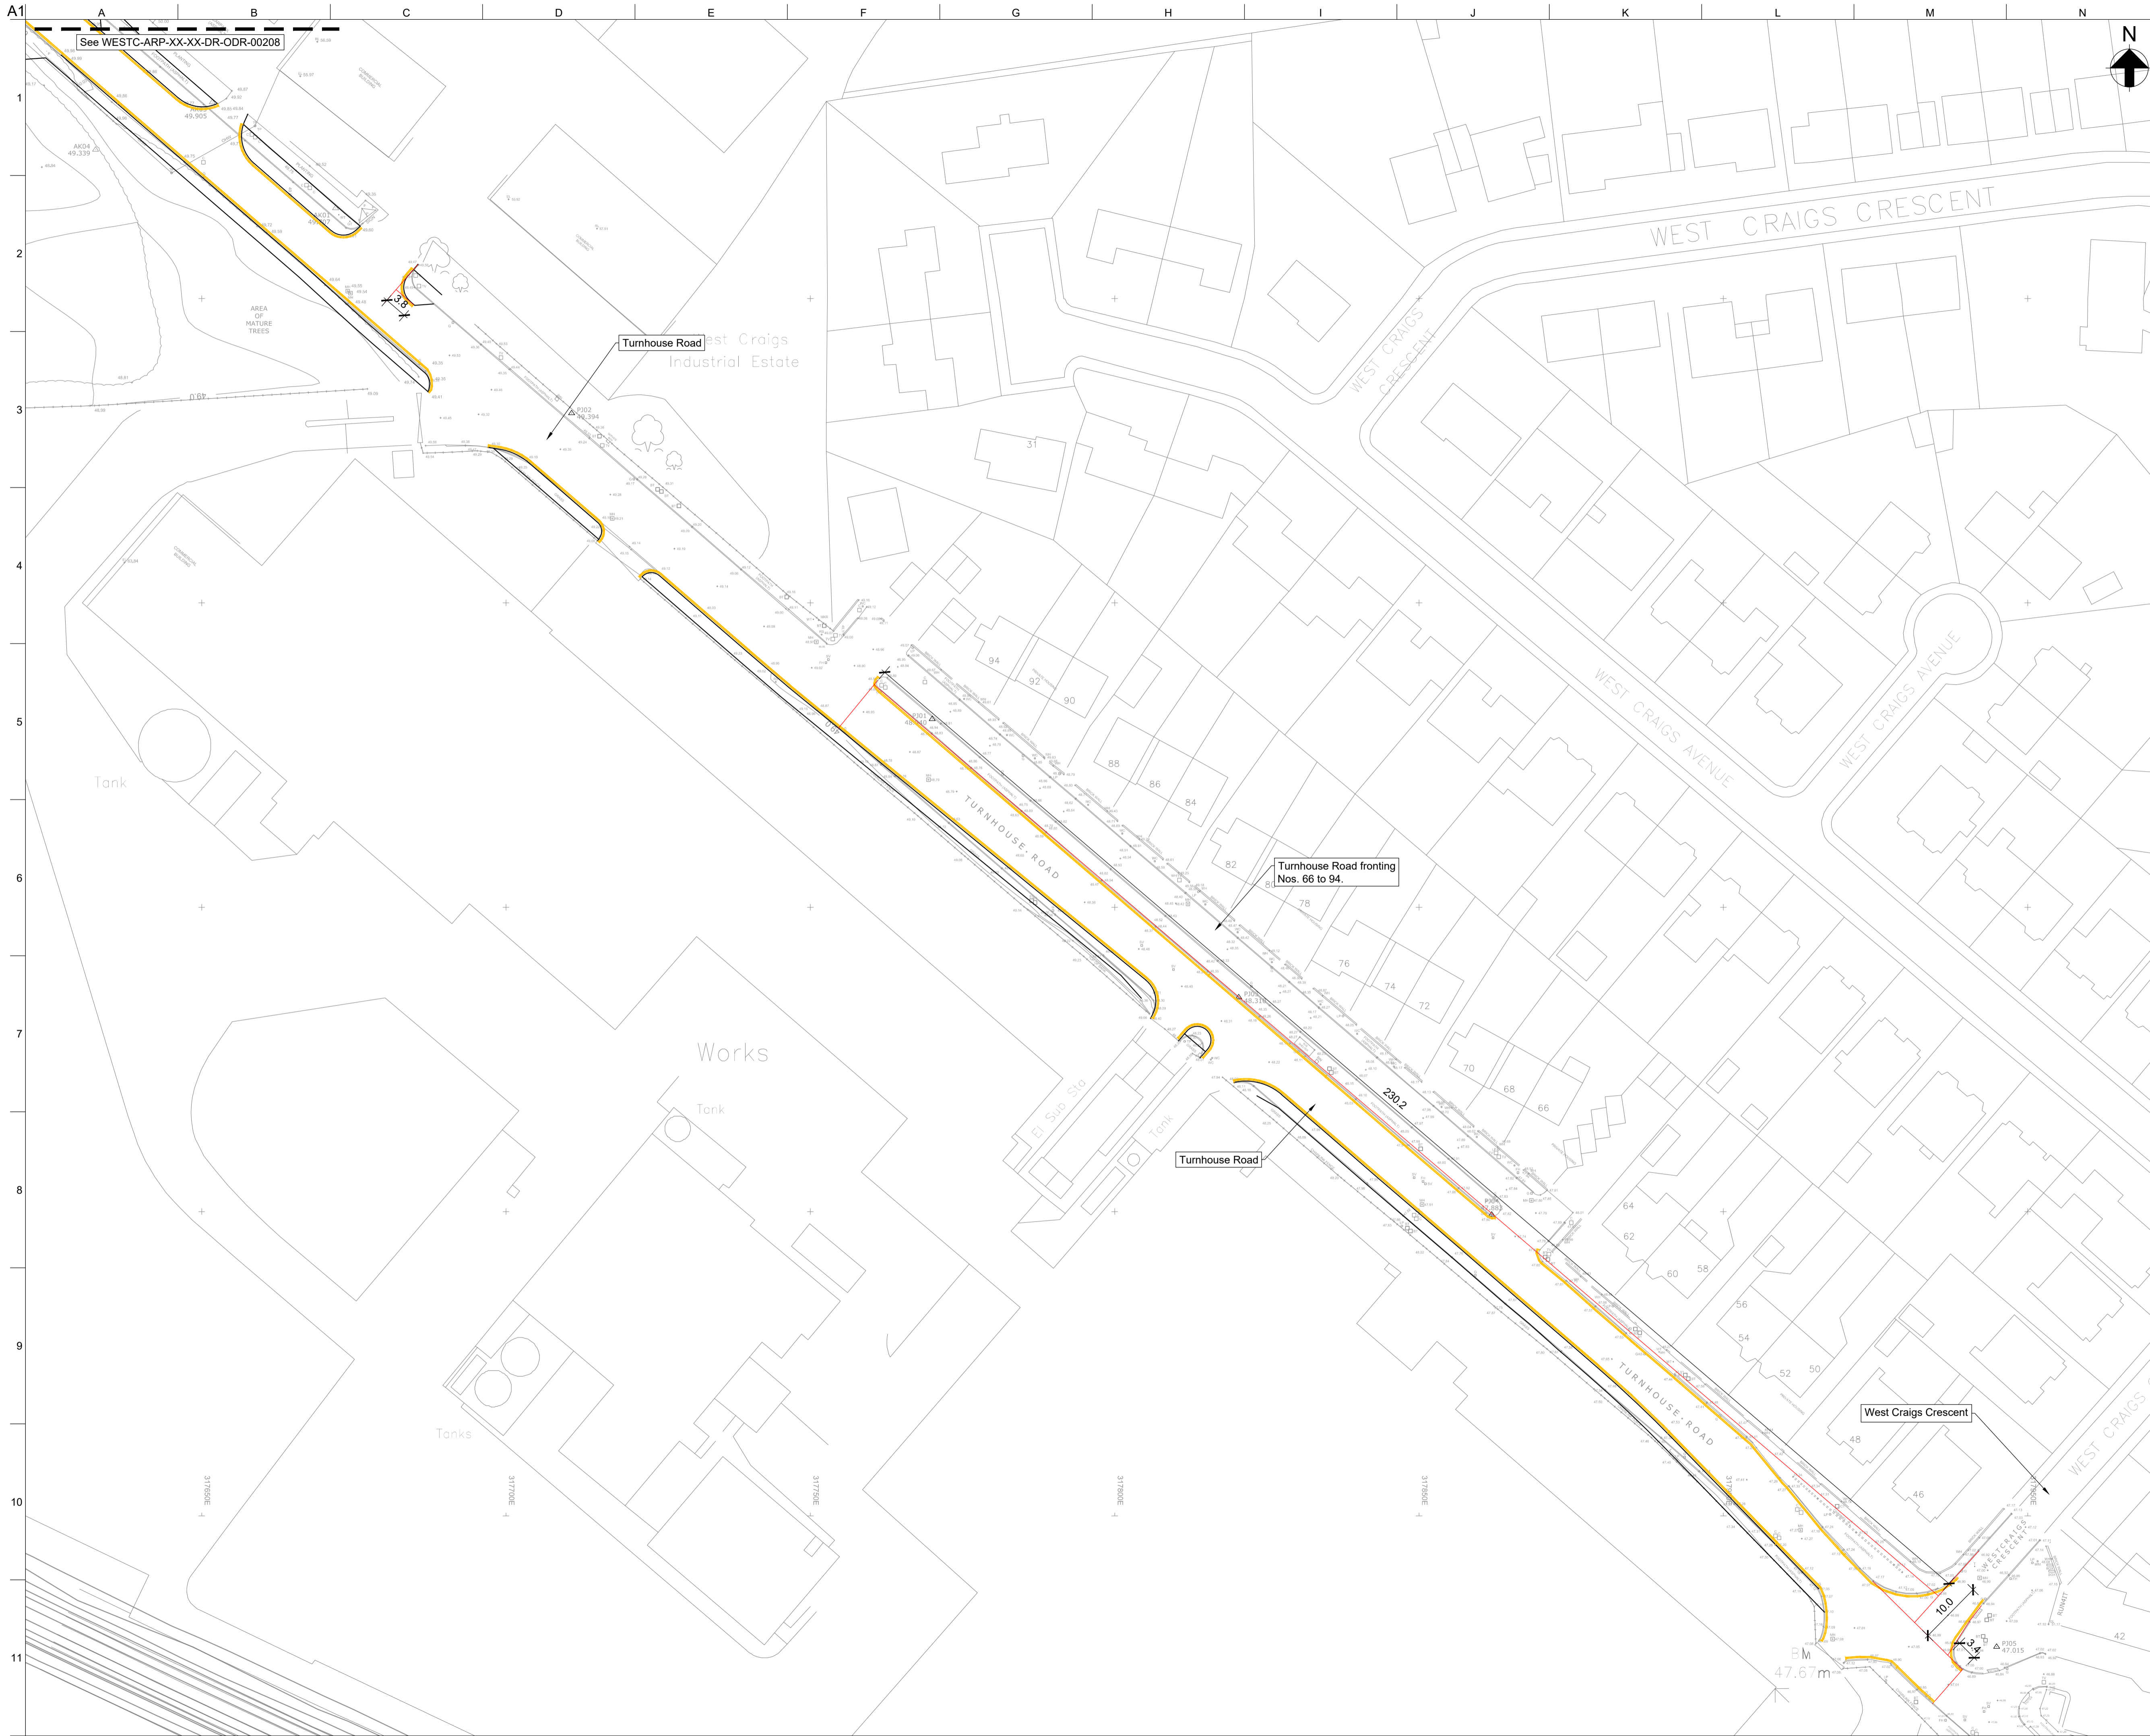

See WESTC-ARP-XX-XX-DR-ODR-00208

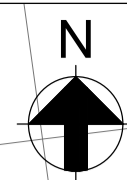

**Notes**

1. All dimensions are in metres unless stated otherwise.
2. All levels are in metres above Ordnance Datum.
3. Refer to RCC drawings for road construction information.
4. Refer to drawing WESTC-ARP-XX-XX-DR-ODR-00200 for sheet reference locational plan.

**Legend**

Waiting Restriction

P02	16/05/24	EAL	CL	CL
Issued for Information				
P01	09/02/24	AMcK	CL	CL
Issued for Information				
Rev	Date	By	Chkd	Appd

# ARUP

4th Floor, 10 George Street  
 Edinburgh, EH2 2PF  
 Tel: +44(0)131 331 1999  
 www.arup.com

Client  
**West Craigs Ltd**

Project Title  
**West Craigs Edinburgh**

Drawing Title  
**Traffic Regulation Order  
 No Waiting at Any Time  
 Sheet 8 of 8**

Scale at A1  
 1:500

Role  
 Infrastructure

Suitability  
 S3 - For Information

Arup Job No <b>254681-00</b>	Rev <b>P02</b>
---------------------------------	-------------------

Name  
**WESTC-ARP-XX-XX-DR-ODR-00208**