


Copyright Reserved
The Contractor shall verify and be responsible for all dimensions. DO NOT scale the drawing
- any errors or omissions shall be reported to Stantec without delay.
The Copyrights to all designs and drawings are the property of Stantec. Reproduction or
use for any purpose other than that authorized by Stantec is forbidden.

Notes
UTILITIES NOTE: The position of any existing public or private sewers, utility services,
plant or apparatus shown on this drawing is believed to be correct, but no warranty to this
is expressed or implied. Other such plant or apparatus may also be present but not
shown. The Contractor is therefore advised to undertake their own investigation where the
presence of any existing sewers, services, plant or apparatus may affect their operations.

LEGEND
BUS LANE, MON-FRI
7:30AM - 9:30AM & 4:00PM - 6:30PM

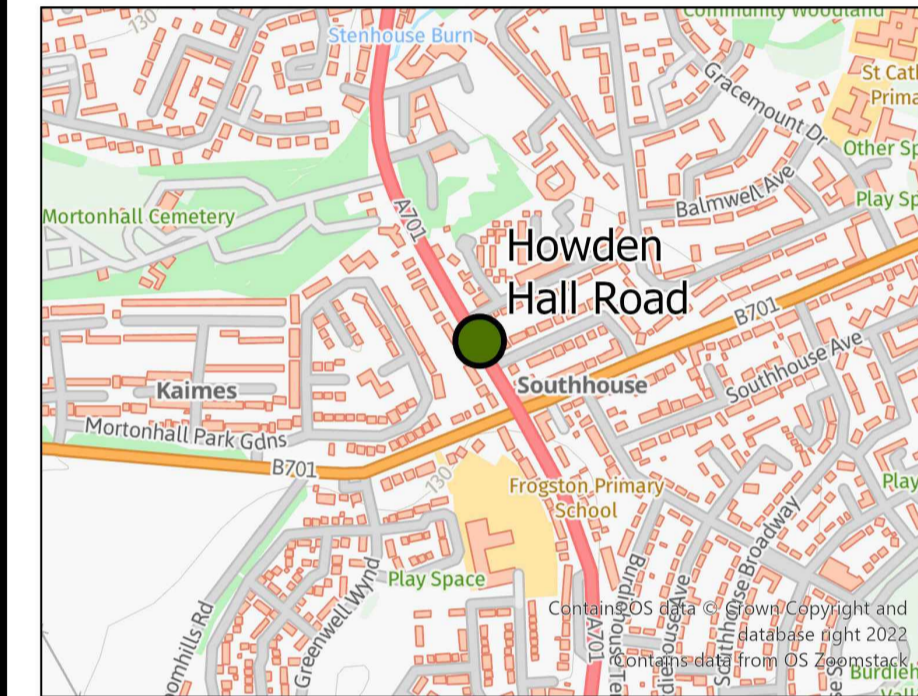

LOCATION PLAN

P01 FOR INFORMATION	CR	JD	2024.04.10
Issued/Revision	By	Appd	YYYY.MM.DD
	CR	JD	2024.04.10
	Dwn.	Chkt.	YYYY.MM.DD

Issue Status
FOR INFORMATION

This document is suitable only for the
purpose noted above.
Use of this document for any other
purpose is not permitted.



Client/Project
CITY OF EDINBURGH COUNCIL


EDINBURGH BUS PARTNERSHIP FUND
QUICK WINS

Title
KAIMES CROSS
HOWDEN HALL ROAD
PROPOSED PERMANENT LAYOUT
SHEET 1 OF 2

Project No. 332010724	Scale 1:500
Revision P01	Drawing No. 332010724-STN-HAC-XX-DR-C-0001




© Crown copyright and database rights 2022. Unauthorised reproduction infringes Crown copyright and may lead to prosecution or civil proceedings. Ordnance Survey 100023382

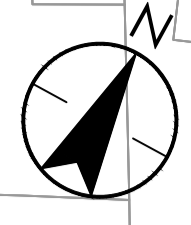

Copyright Reserved
 The Contractor shall verify and be responsible for all dimensions. DO NOT scale the drawing - any errors or omissions shall be reported to Stantec without delay.
 The Copyrights to all designs and drawings are the property of Stantec. Reproduction or use for any purpose other than that authorized by Stantec is forbidden.

Notes
 UTILITIES NOTE: The position of any existing public or private sewers, utility services, plant or apparatus shown on this drawing is believed to be correct, but no warranty to this is expressed or implied. Other such plant or apparatus may also be present but not shown. The Contractor is therefore advised to undertake their own investigation where the presence of any existing sewers, services, plant or apparatus may affect their operations.

- LEGEND
- BUS LANE, MON-FRI
7:30AM - 9:30AM & 4:00PM - 6:30PM
 - NO WAITING AT ANY TIME

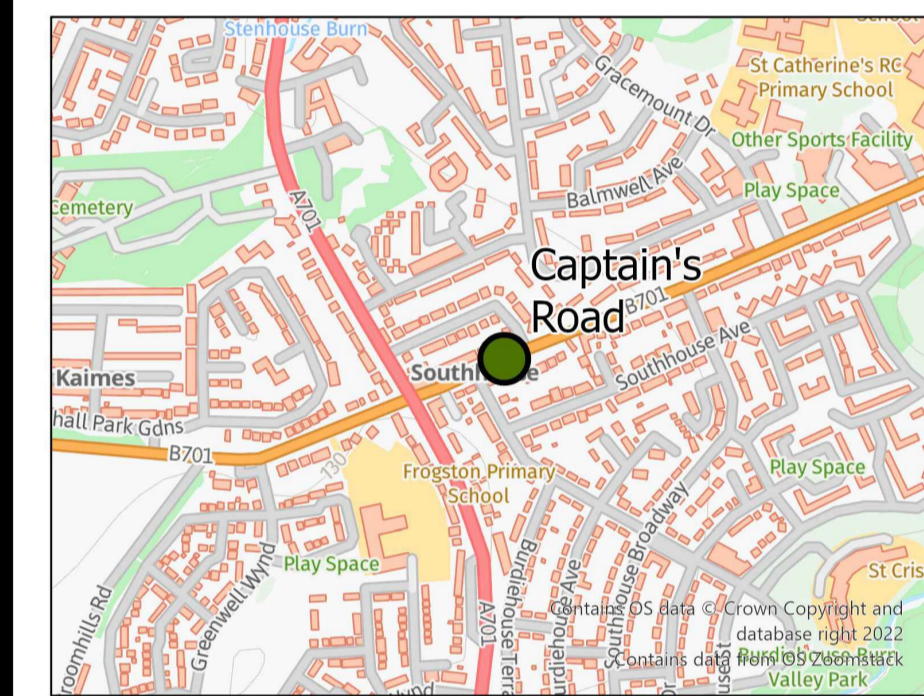

LOCATION PLAN

P01	FOR INFORMATION	MT	JD	2024.04.10	
Issued/Revision		By	Appd	YYYY.MM.DD	
		MT	JD	2024.04.10	
		Dwn.	Dsgn.	Chkt.	YYYY.MM.DD

Issue Status

FOR INFORMATION

This document is suitable only for the purpose noted above. Use of this document for any other purpose is not permitted.



Client/Project
 CITY OF EDINBURGH COUNCIL




EDINBURGH BUS PARTNERSHIP FUND
 QUICK WINS

Title
 KAIMES CROSS
 CAPTAINS ROAD
 PROPOSED PERMANENT LAYOUT
 SHEET 2 OF 2

Project No.	332010724	Scale	1:500
Revision	P01	Drawing No.	332010724-STN-HAC-XX-DR-C-0002



P:\001\332010724\01\332010724-STN-HAC-XX-DR-C-0002.dwg
 2024/04/10 10:20:15
 User: j.dunn
 Title: 332010724-STN-HAC-XX-DR-C-0002

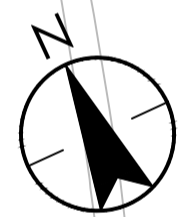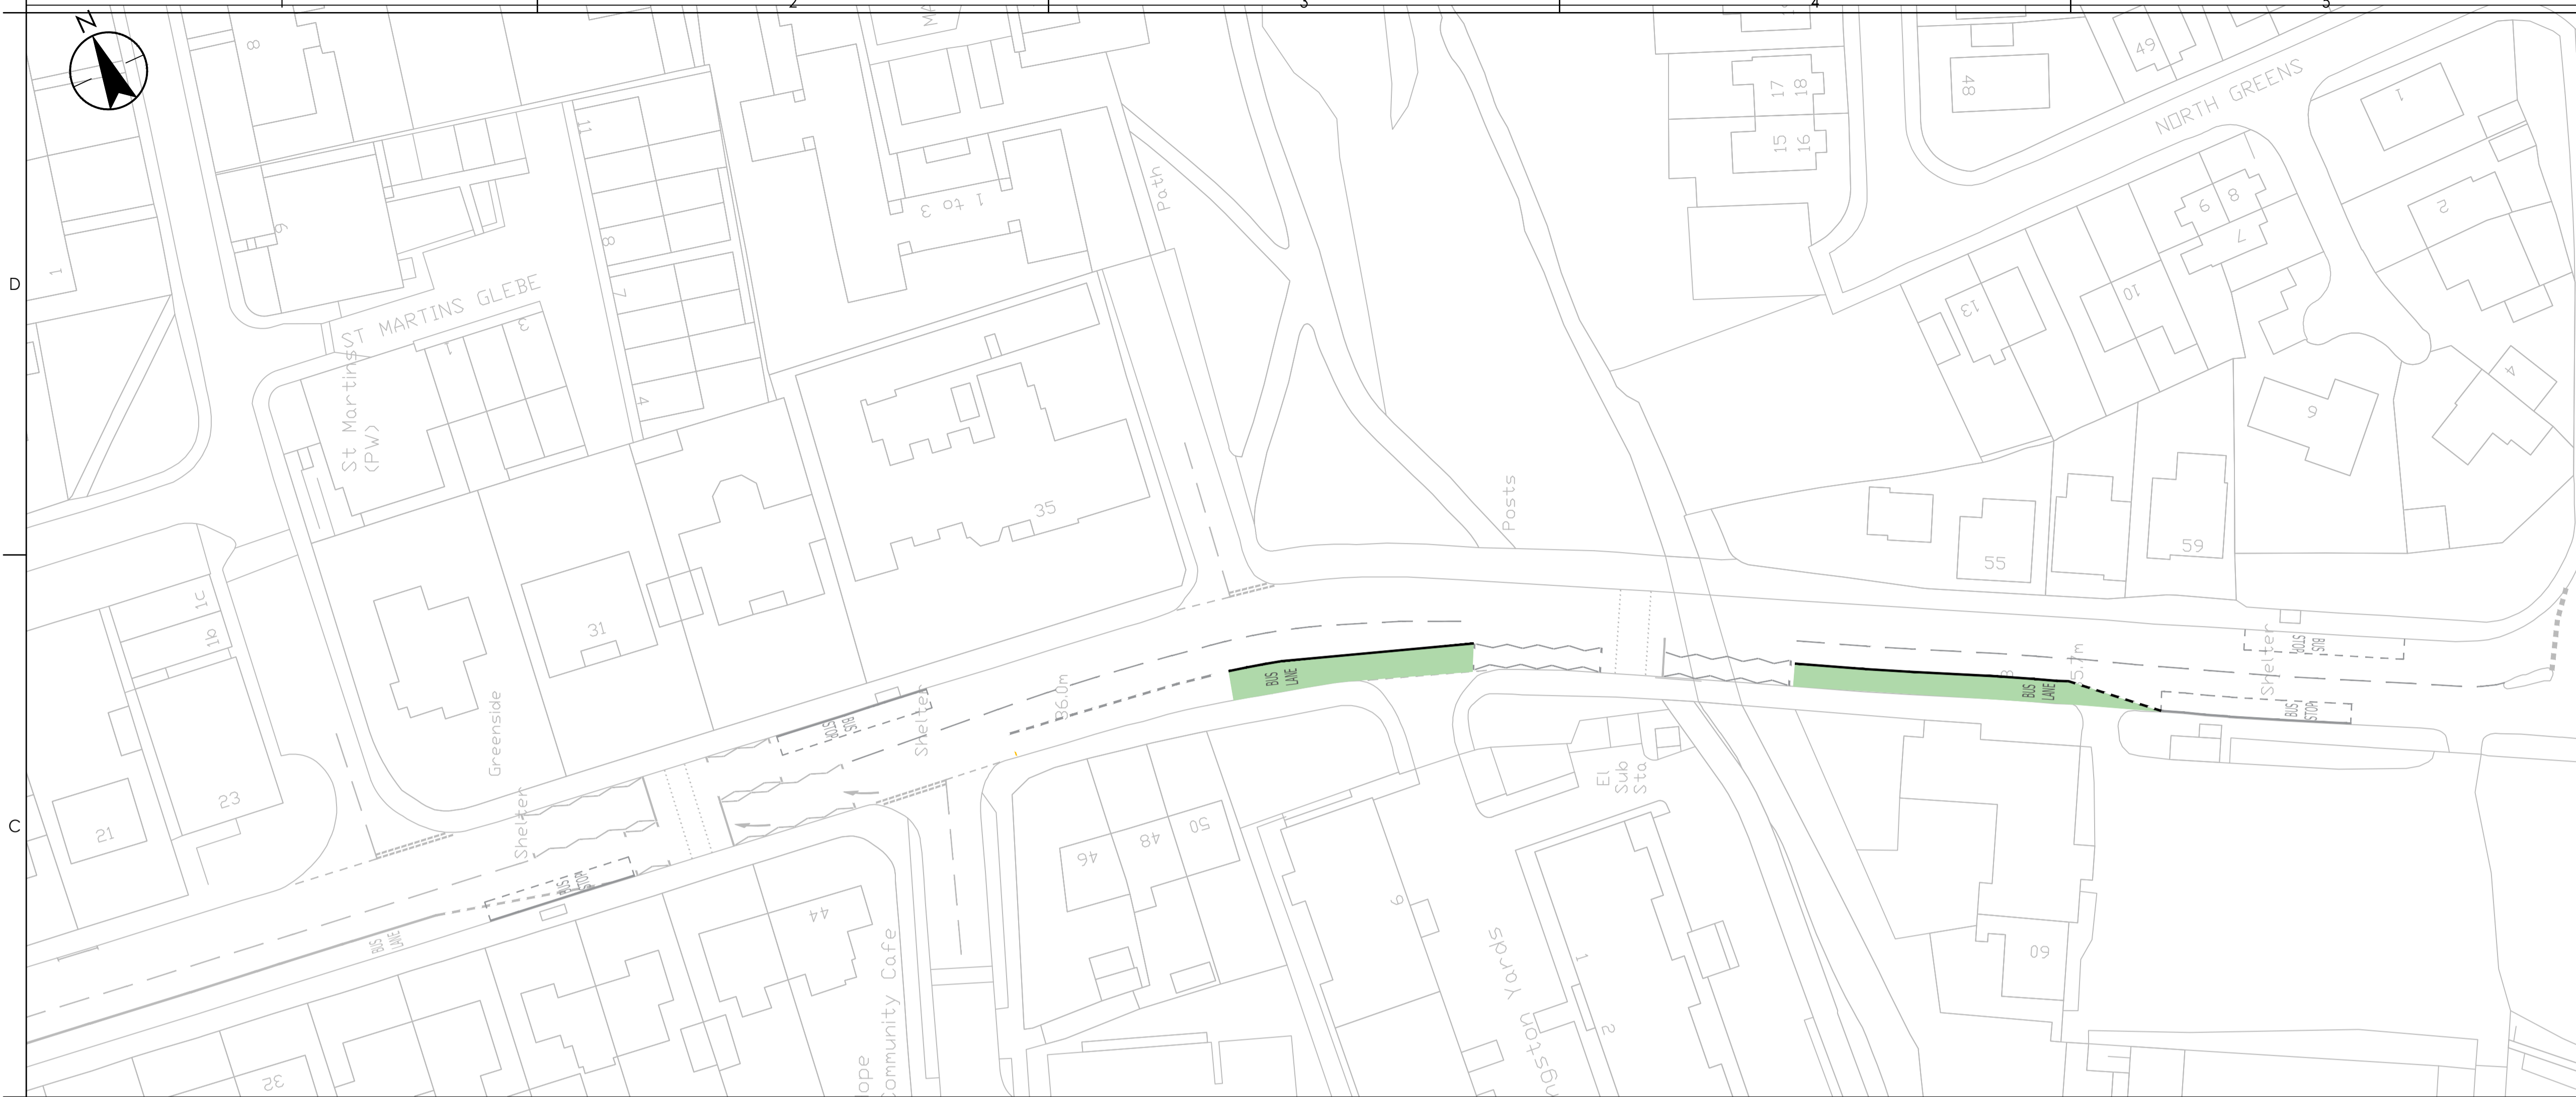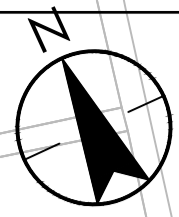


Copyright Reserved
The Contractor shall verify and be responsible for all dimensions. DO NOT scale the drawing
- any errors or omissions shall be reported to Stantec without delay.
The Copyrights to all designs and drawings are the property of Stantec. Reproduction or use for any purpose other than that authorized by Stantec is forbidden.

Notes
UTILITIES NOTE: The position of any existing public or private sewers, utility services, plant or apparatus shown on this drawing is believed to be correct, but no warranty to this is expressed or implied. Other such plant or apparatus may also be present but not shown. The Contractor is therefore advised to undertake their own investigation where the presence of any existing sewers, services, plant or apparatus may affect their operations.

LEGEND

	BUS LANE, MON-FRI 7:30AM - 9:30AM & 4:00PM - 6:30PM
	NO WAITING AT ANY TIME

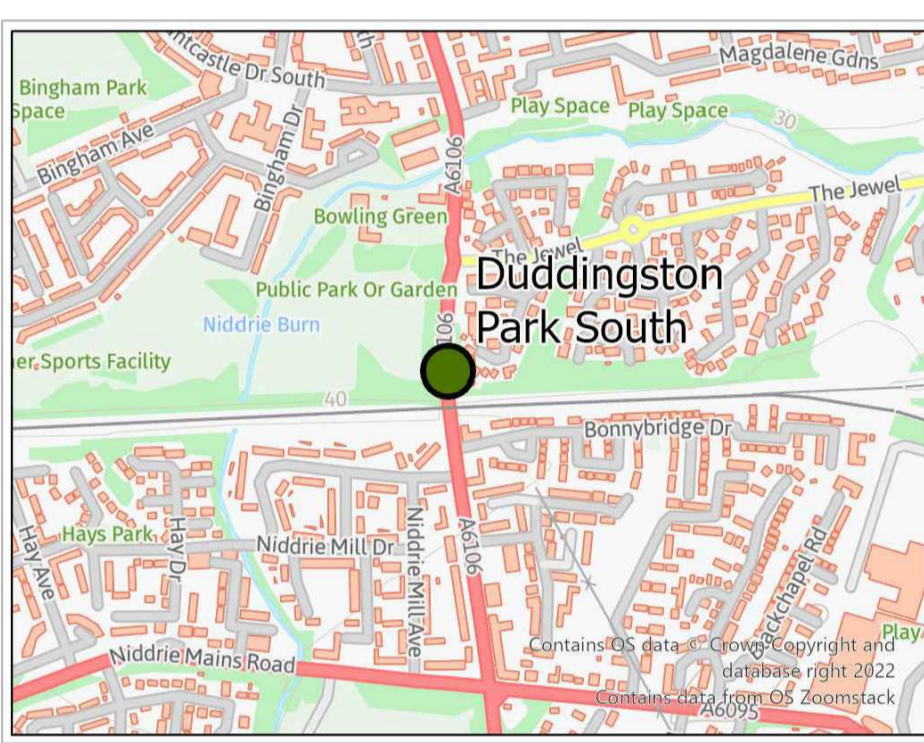

LOCATION PLAN

P01	FIRST ISSUE	CR	JD	2024.04.10
	Issued/Revision	By	Appd	YYYY.MM.DD
		CR	JD	2024.04.10
		Dwn.	Dsgn.	Chkt.
				YYYY.MM.DD

Issue Status
FOR INFORMATION

This document is suitable only for the purpose noted above.
Use of this document for any other purpose is not permitted.



Client/Project
CITY OF EDINBURGH COUNCIL

EDINBURGH BUS PARTNERSHIP FUND
QUICK WINS

Title
DUDDINGSTON PARK SOUTH
PROPOSED PERMANENT LAYOUT
SHEET 1 OF 1


Project No.	332010724	Scale	1:500
Revision	P01	Drawing No.	332010724-STN-HAC-XX-DR-C-0003

Pathline: 014320240204.01.002024.PWY: Macdonald, Olay
Drawing No: 332010724-001 | 1:500 Scale | For Partnership Fund Programme Working Area | Drawing No: 332010724-001 | March 2024 | 332010724-HAC-DR-C-0003

Copyright Reserved
 The Contractor shall verify and be responsible for all dimensions. DO NOT scale the drawing
 - any errors or omissions shall be reported to Stantec without delay.
 The Copyrights to all designs and drawings are the property of Stantec. Reproduction or use for any purpose other than that authorized by Stantec is forbidden.

Notes
UTILITIES NOTE: The position of any existing public or private sewers, utility services, plant or apparatus shown on this drawing is believed to be correct, but no warranty to this is expressed or implied. Other such plant or apparatus may also be present but not shown. The Contractor is therefore advised to undertake their own investigation where the presence of any existing sewers, services, plant or apparatus may affect their operations.

LEGEND
 NO WAITING AT ANY TIME

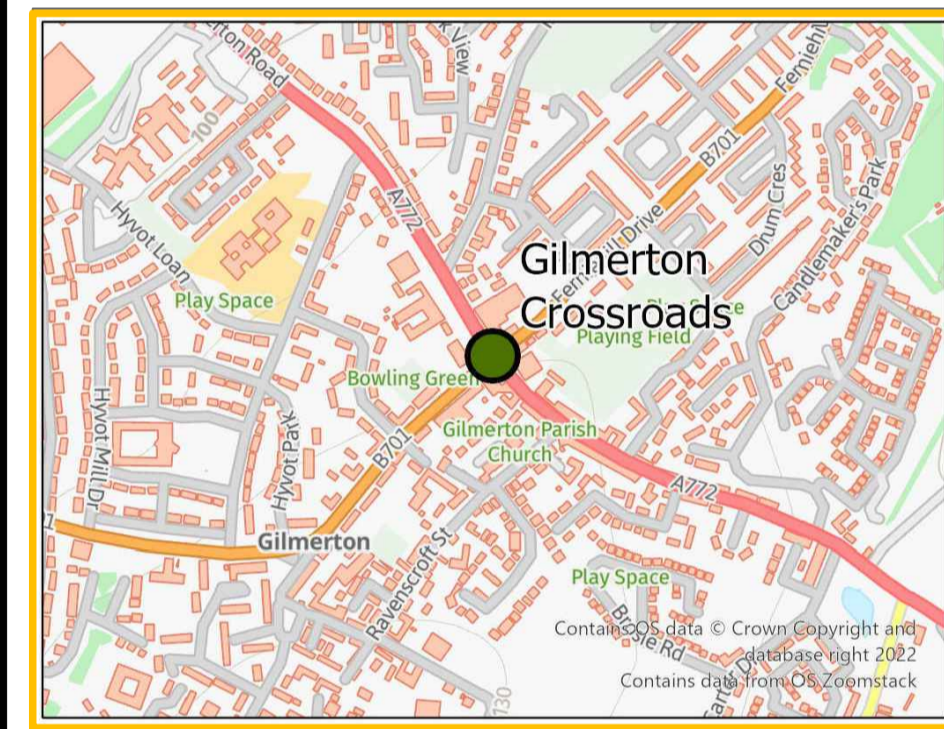

LOCATION PLAN

P01 - FIRST ISSUE	CR	JD	2024.04.10
Issued/Revision	By	Appd	YYYY.MM.DD
	CR	JD	2024.04.10
	Dwn.	Chkt.	YYYY.MM.DD

Issue Status

FOR INFORMATION

This document is suitable only for the purpose noted above. Use of this document for any other purpose is not permitted.

Client/Project Logo



Client/Project
 CITY OF EDINBURGH COUNCIL

EDINBURGH BUS PARTNERSHIP FUND
 QUICK WINS

Title
 GILMERTON CROSS ROADS
 PROPOSED PERMANENT LAYOUT
 SHEET 1 OF 1

Project No.	Scale
332010724	1:500
Revision	Drawing No.
P01	332010724-STN-HAC-XX-DR-C-0004




Pathfile: I:\GLASGOW\332010724\10_000_000_P01\workitems_01846\10_000_000_P01\332010724-STN-HAC-XX-DR-C-0004.dwg
 Plot Date: 2024-04-10 11:58:01 AM
 Plot User: j.parkinson
 Plot Device: HP DesignJet 6000-600

Copyright Reserved
 The Contractor shall verify and be responsible for all dimensions. DO NOT scale the drawing
 - any errors or omissions shall be reported to Stantec without delay.
 The Contractor is therefore advised to undertake their own investigation where the presence of any existing sewers, services, plant or apparatus may affect their operations.

Notes
UTILITIES NOTE: The position of any existing public or private sewers, utility services, plant or apparatus shown on this drawing is believed to be correct, but no warranty to this is expressed or implied. Other such plant or apparatus may also be present but not shown. The Contractor is therefore advised to undertake their own investigation where the presence of any existing sewers, services, plant or apparatus may affect their operations.

LEGEND
 BUS LANE, MON-FRI
 7:30AM - 9:30AM & 4:00PM - 6:30PM

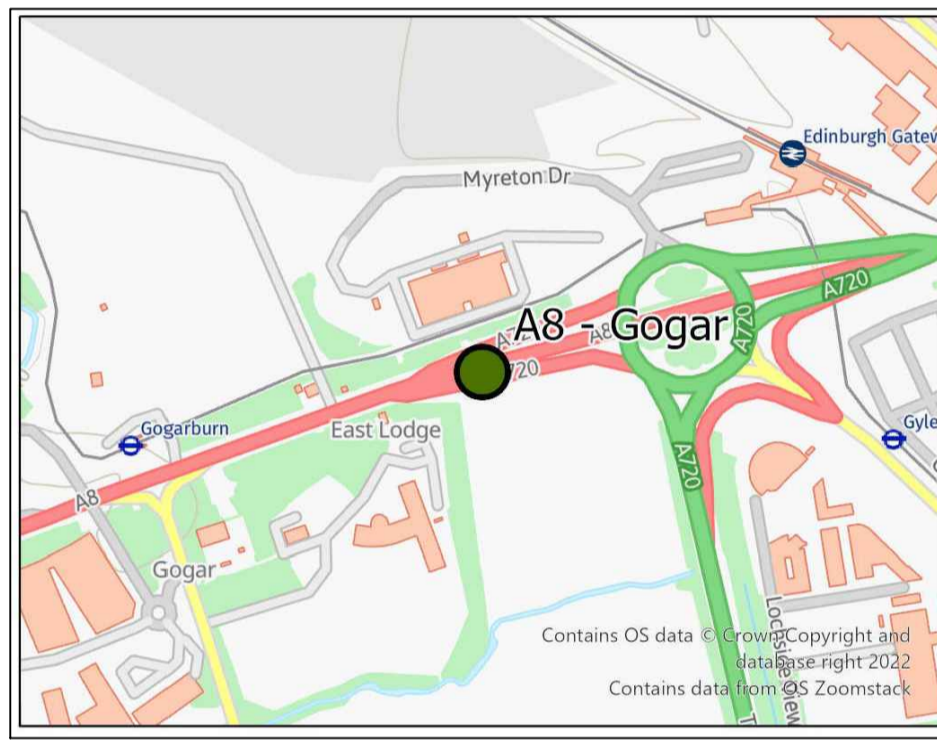

LOCATION PLAN

P01	FIRST ISSUE	OM	JD	2024.04.10
Issued/Revision		By	Appd	YYYY.MM.DD
		OM	JD	2024.04.10
		Dwn.	Dsgn.	Chkd.
				YYYY.MM.DD

Issue Status
FOR INFORMATION
 This document is suitable only for the purpose noted above. Use of this document for any other purpose is not permitted.





Client/Project
 CITY OF EDINBURGH COUNCIL

EDINBURGH BUS PARTNERSHIP FUND
 QUICK WINS

Title
A8 GOGAR
 PROPOSED PERMANENT LAYOUT
 SHEET 1 OF 1

Project No. 332010724 Scale 1:500
 Revision P01 Drawing No. 332010724-STN-HAC-XX-DR-C-0005

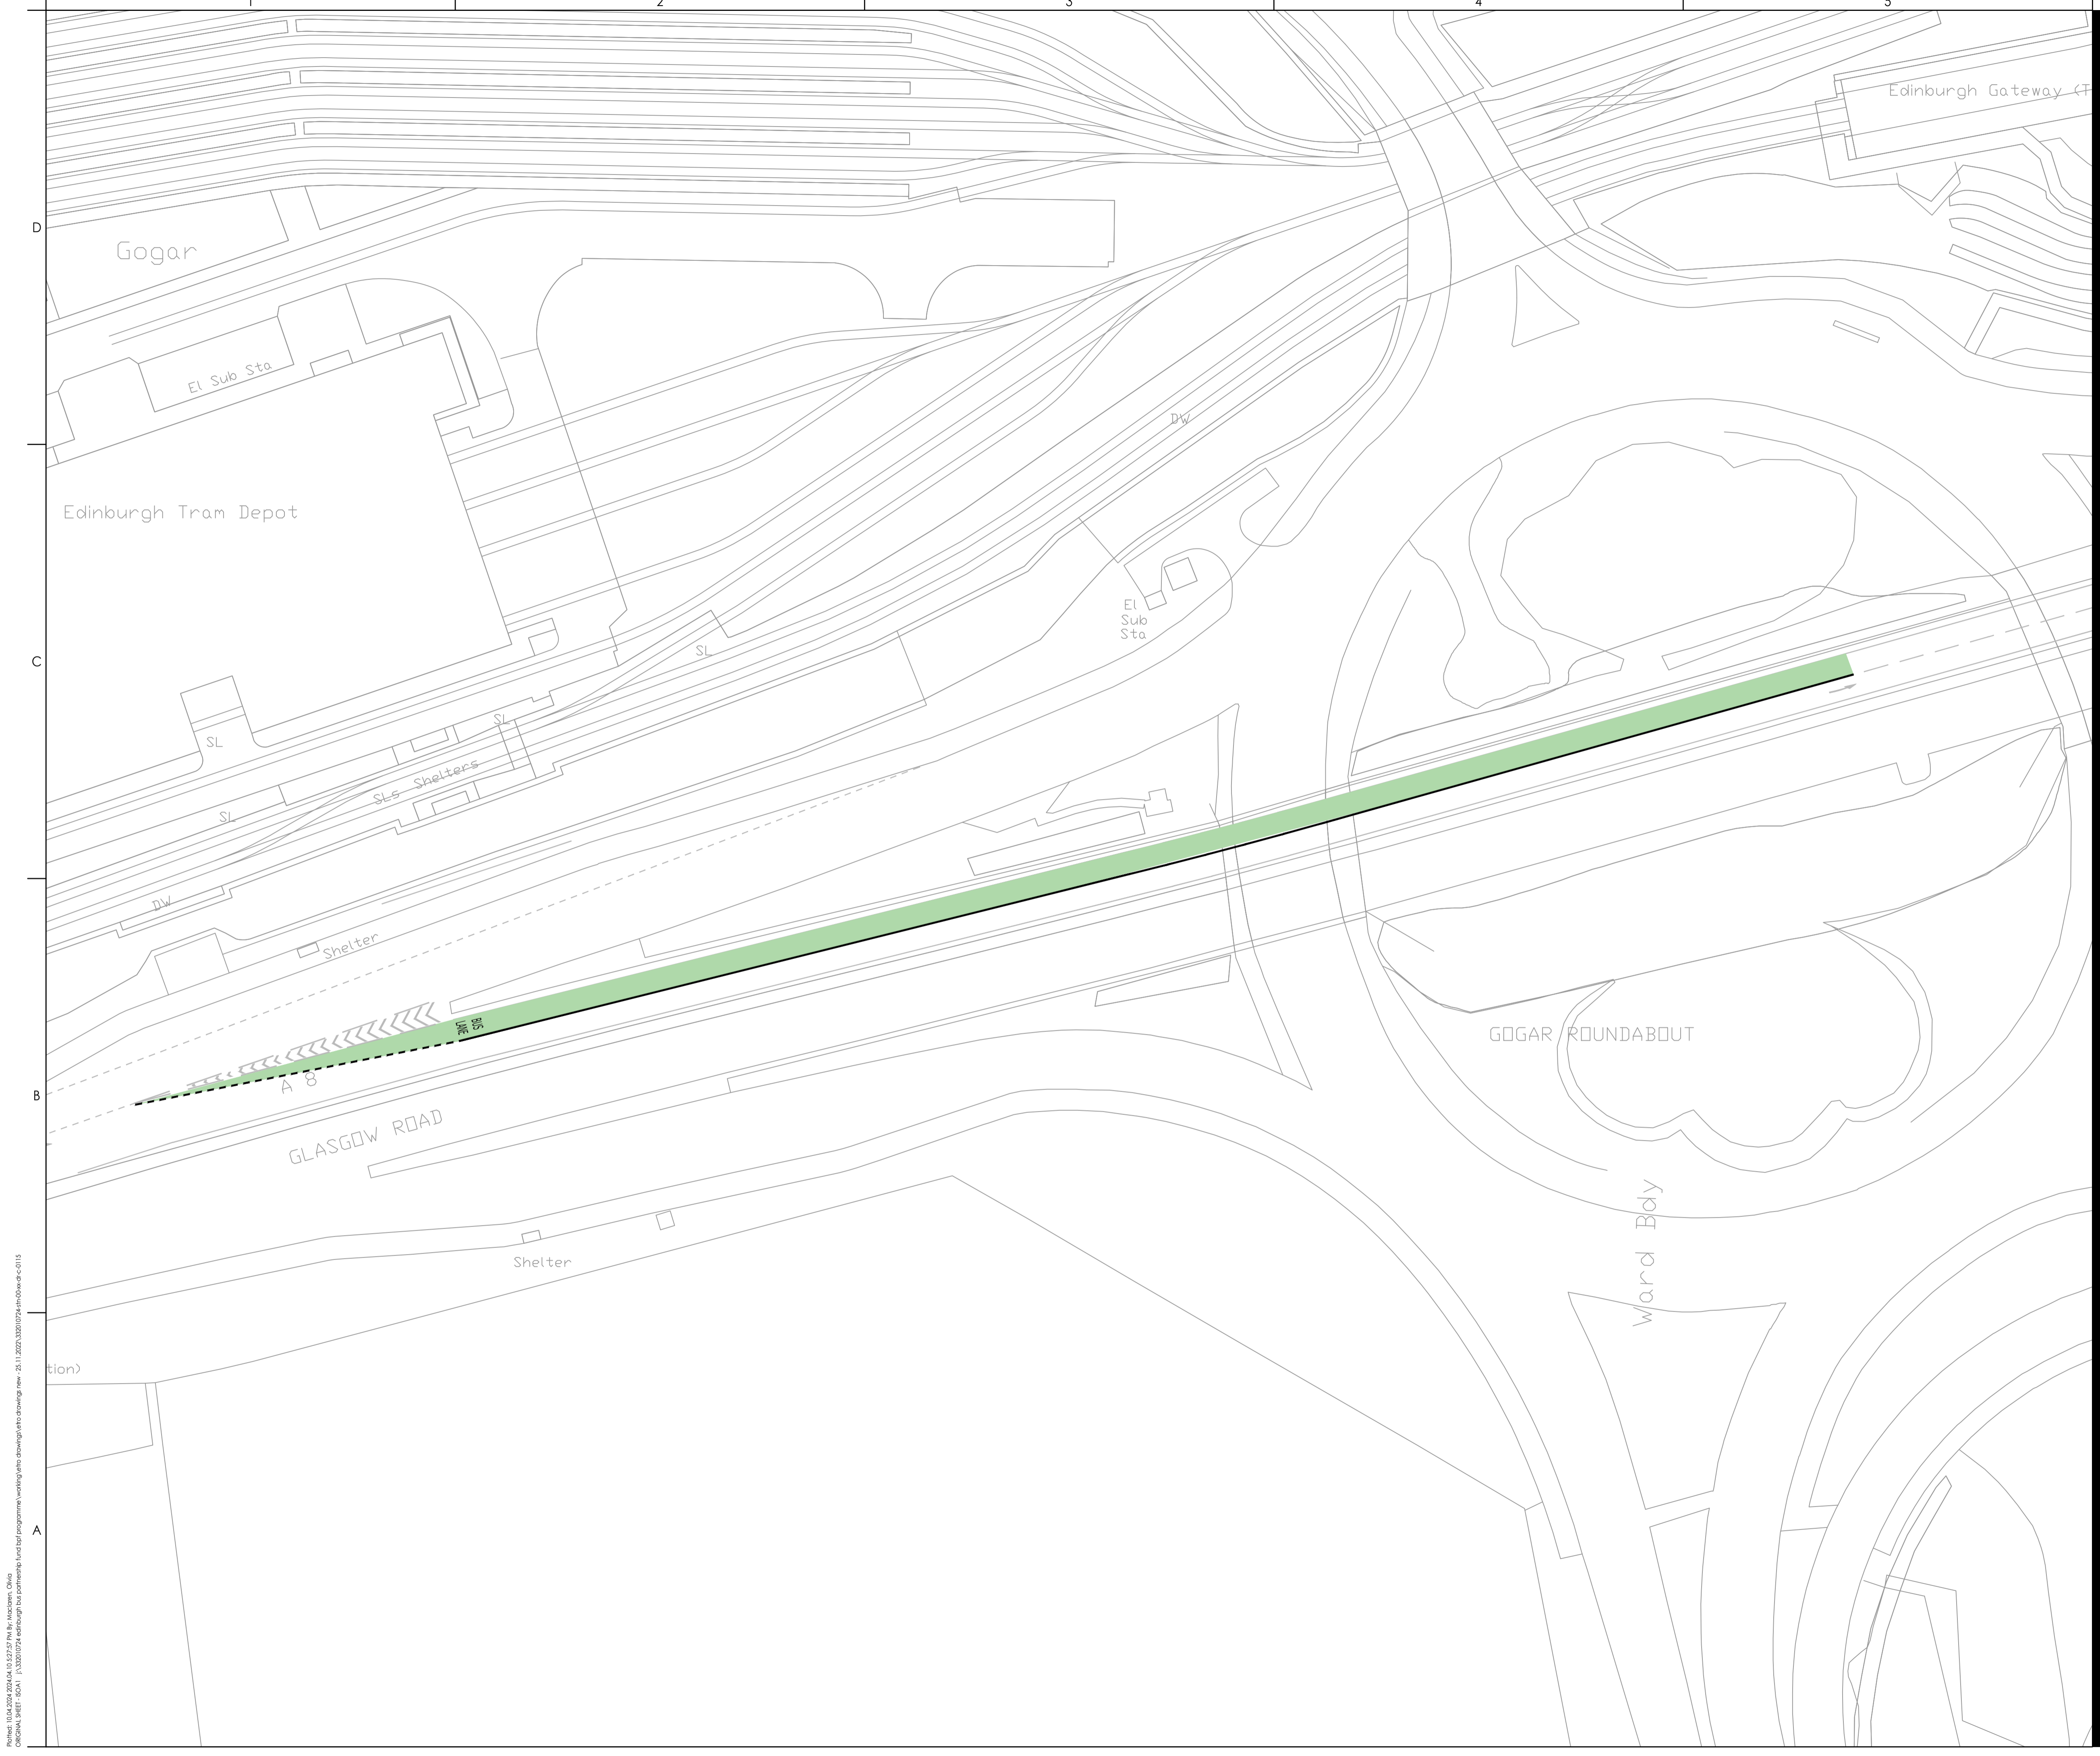

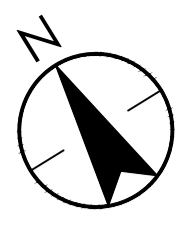

Copyright Reserved
 The Contractor shall verify and be responsible for all dimensions. DO NOT scale the drawing
 - any errors or omissions shall be reported to Stantec without delay.
 The Copyrights to all designs and drawings are the property of Stantec. Reproduction or
 use for any purpose other than that authorized by Stantec is forbidden.

Notes
 UTILITIES NOTE: The position of any existing public or private sewers, utility services,
 plant or apparatus shown on this drawing is believed to be correct, but no warranty to this
 is expressed or implied. Other such plant or apparatus may also be present but not
 shown. The Contractor is therefore advised to undertake their own investigation where the
 presence of any existing sewers, services, plant or apparatus may affect their operations.

LEGEND
 BUS LANE, MON-FRI
 7:30AM - 9:30AM & 4:00PM - 6:30PM



LOCATION PLAN

P01	FIRST ISSUE	OM	JD	2024.04.10
	Issued/Revision	By	Appd	YYYY.MM.DD
		OM	JD	2024.04.10
		Dwn.	Dsgn.	Chkt.
				YYYY.MM.DD

Issue Status
FOR INFORMATION

This document is suitable only for the
 purpose noted above.
 Use of this document for any other
 purpose is not permitted.



Client/Project
 CITY OF EDINBURGH COUNCIL
 EDINBURGH BUS PARTNERSHIP FUND
 QUICK WINS

Title
 A89
 PROPOSED PERMANENT LAYOUT
 SHEET 1 OF 1

Project No.	332010724	Scale	1:500
Revision	P01	Drawing No.	332010724-STN-HAC-XX-DR-C-0006

Path: I:\332010724\032520 PM\By: Madsen, Omg
 Project: A89 - 1332010724 - Edinburgh Bus Partnership Quick Wins Programme
 Drawing: 332010724-032520-0114

