








NOTES:

-  Existing waiting restrictions
-  Existing no waiting at any time
-  Existing no loading at times shown
-  Existing no loading at any time
-  Existing bus stop
-  New no waiting at any time
-  New no loading at any time

Rev	Date	Description	Drm	Chk	App
1	APR 2024	FOR APPROVAL	SMS	SMS	SMS
0	OCT 2022	FOR APPROVAL	SM	NC	TG

This drawing has been specifically prepared to meet the requirements of the named client and may contain design and innovative features which differ from conventional design standards.



www.marstonholdings.co.uk/projectcentre

Client



Project

NSL - CEC TRAVELLING SAFELY

Drawing Title


Buccleuch Street
Sheet 01 of 03

Drawing Status





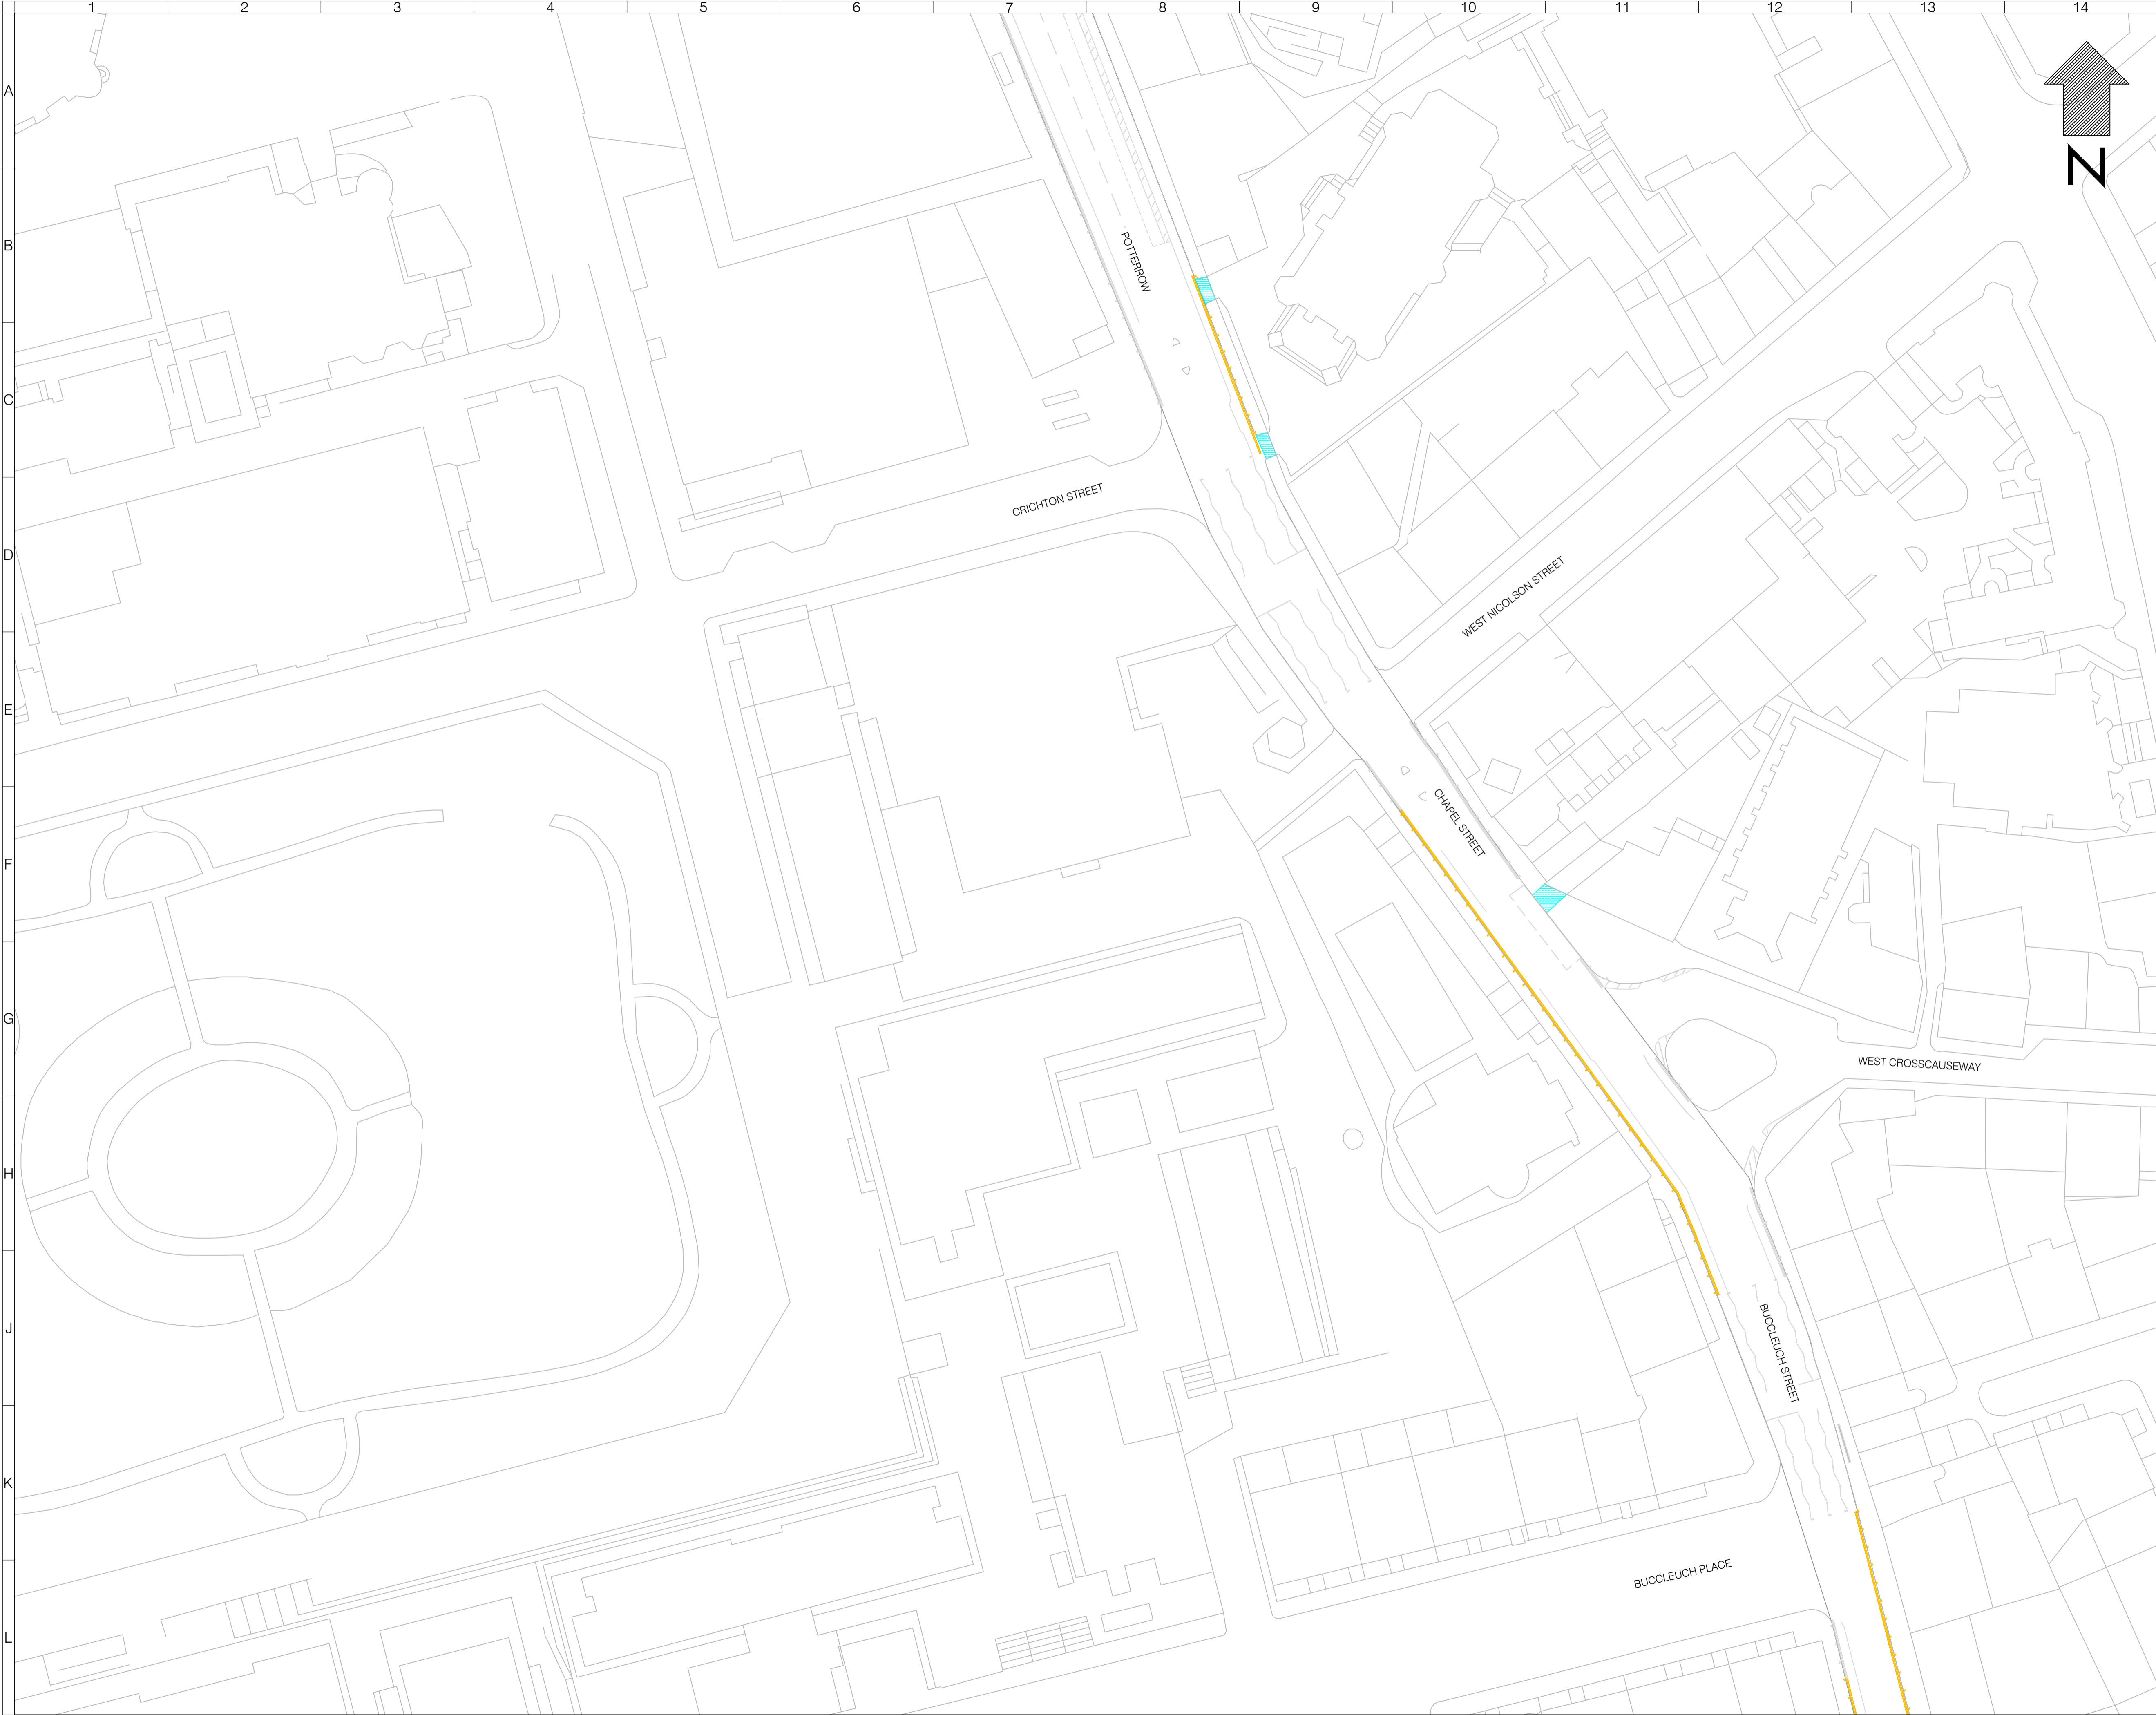


FOR APPROVAL

Drawn	Designed	Date	Scale	Size
SM	KR	OCT 2022	1:500	A1

Drawing No	Rev
1000007733-3-0106	1



NOTES:

-  Existing waiting restrictions
-  Existing no waiting at any time
-  Existing no loading at times shown
-  Existing no loading at any time
-  Existing bus stop
-  New no waiting at any time
-  New no loading at any time

Rev	Date	Description	Drm	Chk	App
1	APR 2024	FOR APPROVAL	SM	SMS	SMS
0	OCT 2022	FOR APPROVAL	SM	NC	TG

This drawing has been specifically prepared to meet the requirements of the named client and may contain design and innovative features which differ from conventional design standards.

PROJECT CENTRE

www.marstonholdings.co.uk/projectcentre

Client
EDINBURGH
 THE CITY OF EDINBURGH COUNCIL

Project
 NSL - CEC TRAVELLING SAFELY

Drawing Title
 Buccleuch Street
 Sheet 02 of 03








Drawing Status
FOR APPROVAL

Drawn	Designed	Date	Scale	Size
SM	KR	OCT 2022	1:500	A1

Drawing No	Rev
1000007733-3-0106	1

 

NOTES:

-  Existing waiting restrictions
-  Existing no waiting at any time
-  Existing no loading at times shown
-  Existing no loading at any time
-  Existing bus stop
-  New no waiting at any time
-  New no loading at any time

Rev	Date	Description	Drm	Chk	App
1	APR 2024	FOR APPROVAL	SMS	SMS	SMS
0	OCT 2022	FOR APPROVAL	SM	NC	TG

This drawing has been specifically prepared to meet the requirements of the named client and may contain design and innovative features which differ from conventional design standards.



www.marstonholdings.co.uk/projectcentre

Client



Project

NSL -CEC TRAVELLING SAFELY

Drawing Title

Buccleuch Street
Sheet 03 of 03

Drawing Status

FOR APPROVAL


Drawn	Designed	Date	Scale	Size
SM	KR	OCT 2022	1:500	A1








Drawing No

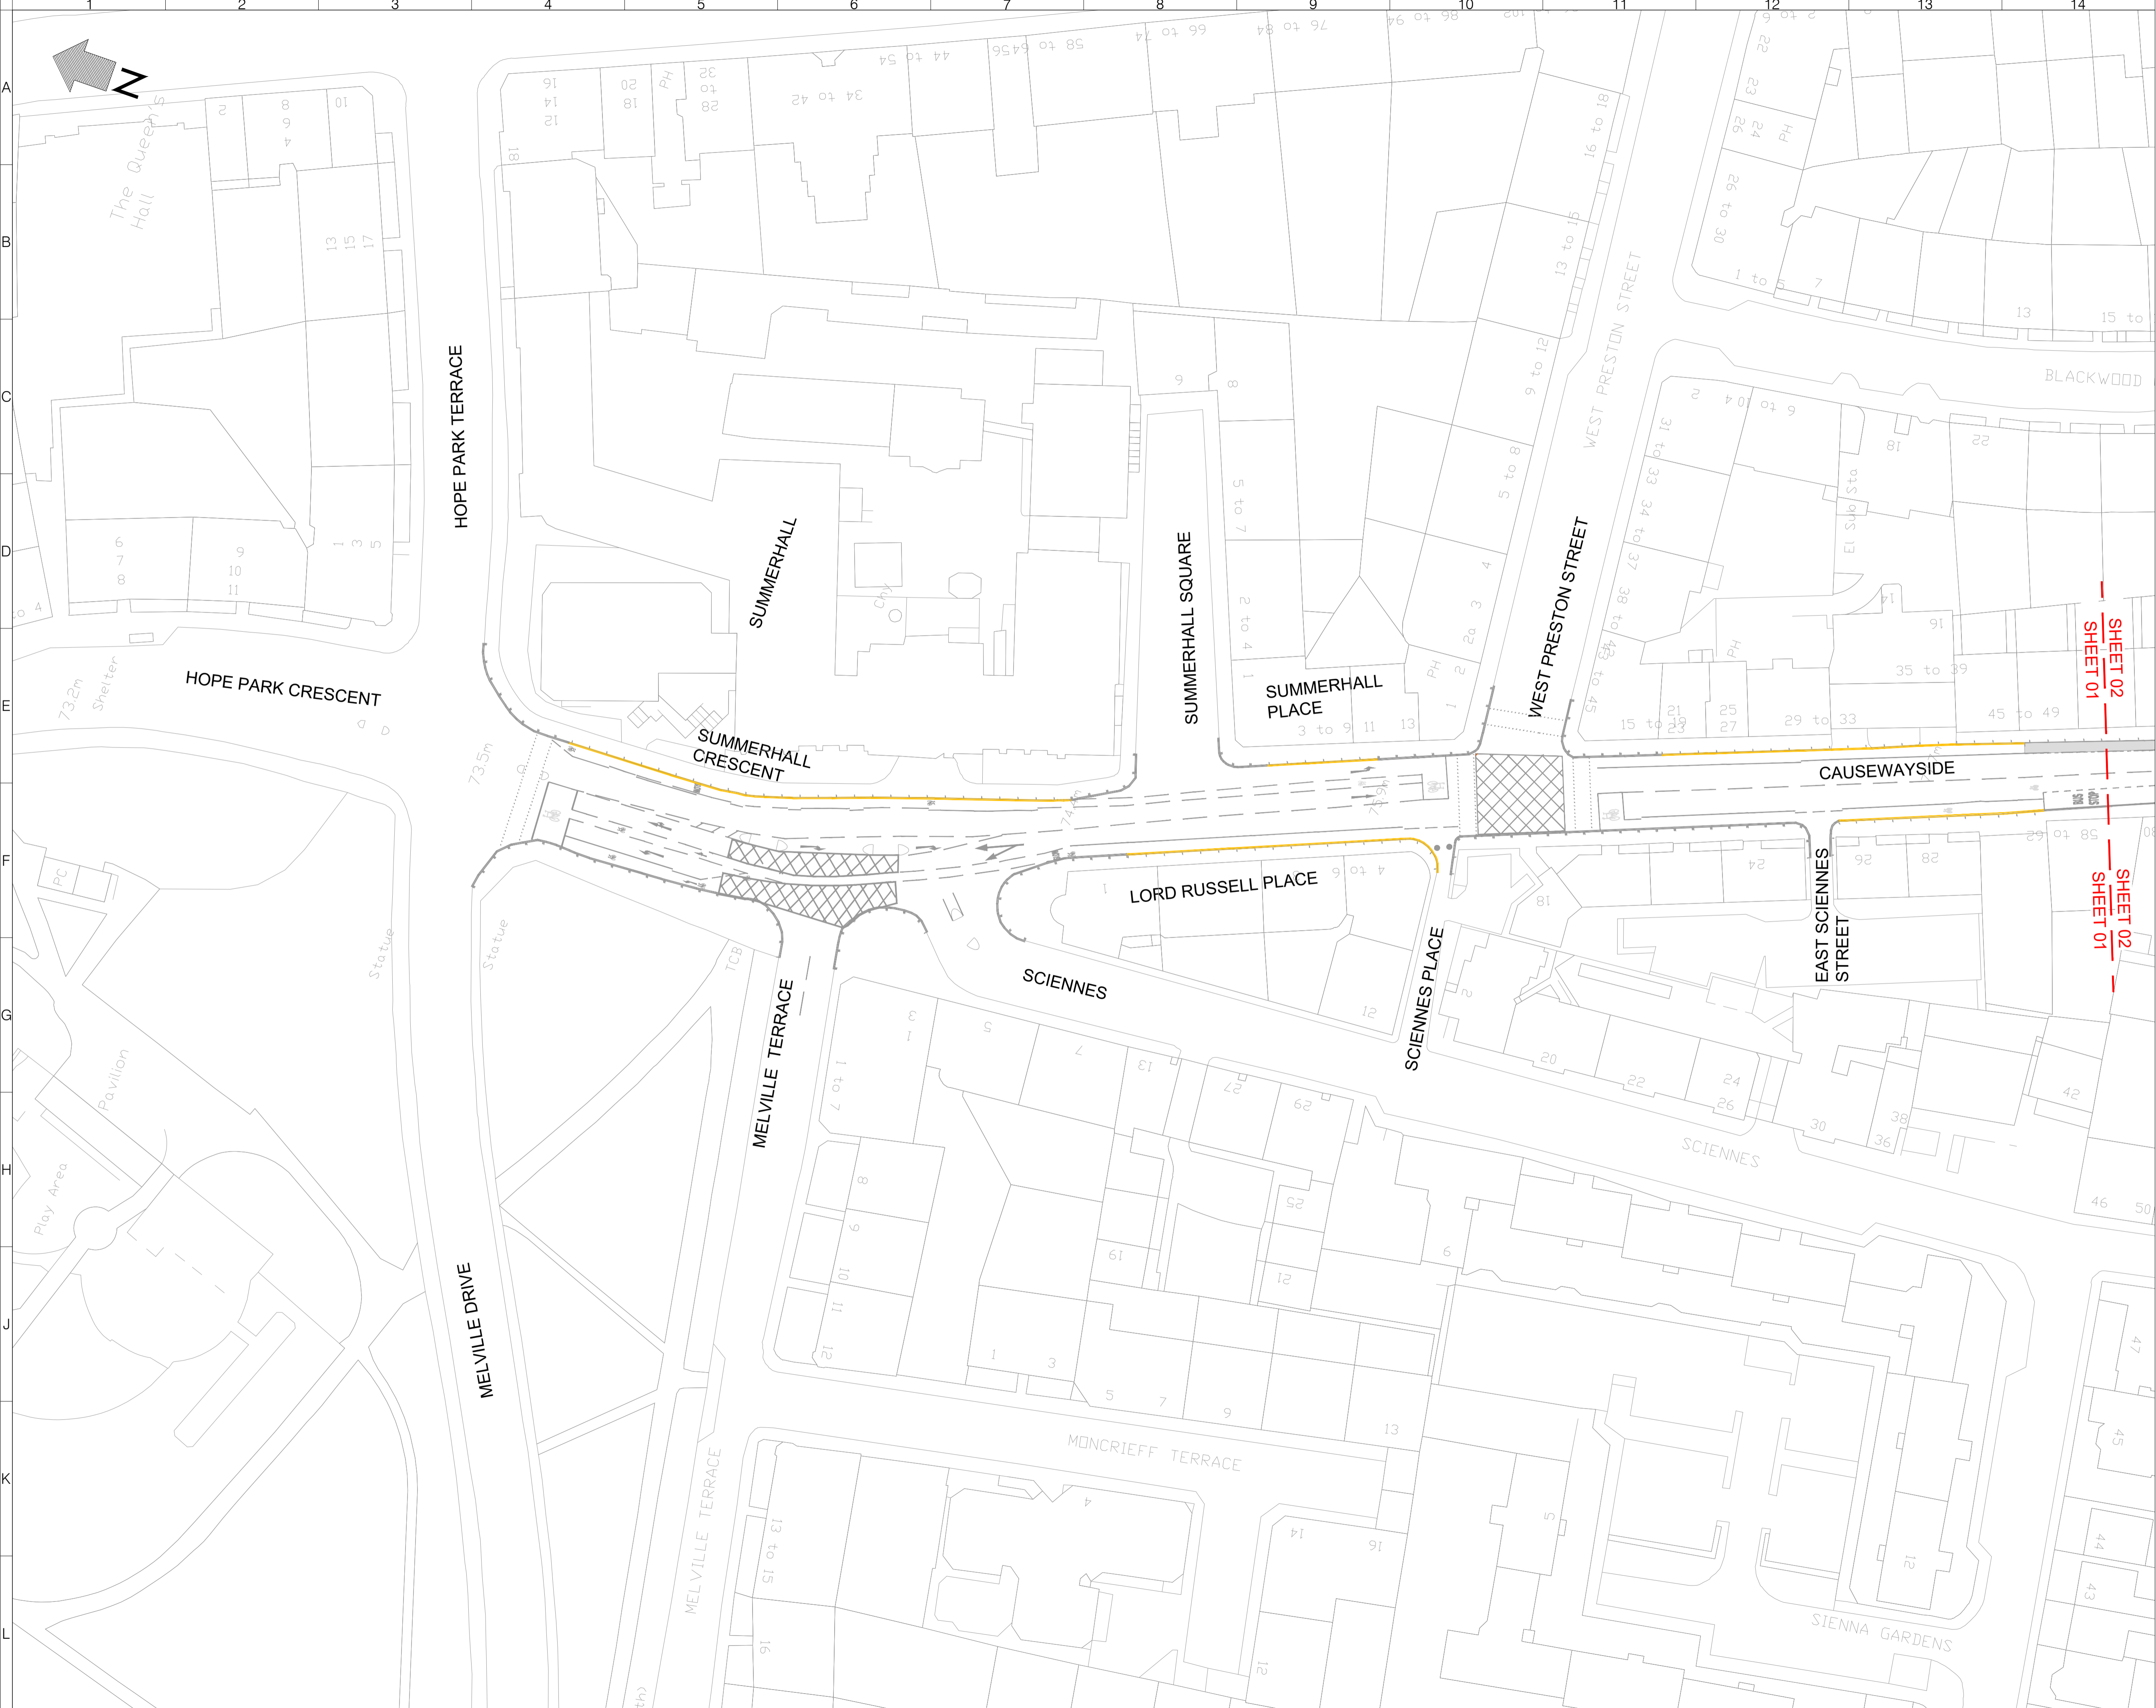1000007733-3-0106

Rev

1



- NOTES:**
-  Existing waiting restrictions
 -  Existing no waiting at any time
 -  Existing parking bay
 -  Existing Bus stop
 -  Existing no loading/unloading at any time
 -  Existing no loading/unloading at times shown
 -  New no waiting at any time

SHEET 02
 SHEET 01
 SHEET 02
 SHEET 01

Rev	Date	Description	Drn	Chk	App
1	APR 2024	FOR APPROVAL	SMS	SMS	SMS
0	OCT 2022	FOR APPROVAL	SM	NC	TG

The drawing has been specifically prepared to meet the requirements of the named client and may contain design and innovative features which differ from conventional design standards.



www.manstonholdings.co.uk/projectcentre

Client



Project

NSL -CEC TRAVELLING SAFELY

Drawing Title








CAUSEWAYSIDE
SHEET 01 OF 03

Drawing Status

FOR APPROVAL

Drawn	Designed	Date	Scale	Size
SM	KR	OCT 2022	1:500	A1
Drawing No.				Rev
1000007733-3-0107				1



- NOTES:**
-  Existing waiting restrictions
 -  Existing no waiting at any time
 -  Existing parking bay
 -  Existing Bus stop
 -  Existing no loading/unloading at any time
 -  Existing no loading/unloading at times shown
 -  New no waiting at any time

Rev	Date	Description	Dm	Chk	App
1	APR 2024	FOR APPROVAL	SMS	SMS	SMS
0	OCT 2022	FOR APPROVAL	SM	NC	TG

This drawing has been specifically prepared to meet the requirements of the named client and may contain design and innovative features which differ from conventional design standards.



www.marstonholdings.co.uk/projectcentre

Client



THE CITY OF EDINBURGH COUNCIL

Project

NSL - CEC TRAVELLING SAFELY

Drawing Title








CAUSEWAYSIDE
SHEET 02 OF 03

Drawing Status

FOR APPROVAL

Drawn	Designed	Date	Scale	Size
SM	KR	OCT 2022	1:500	A1
Drawing No.				Rev
1000007733-3-0107				1



- NOTES:**
-  Existing waiting restrictions
 -  Existing no waiting at any time
 -  Existing parking bay
 -  Existing Bus stop
 -  Existing no loading/unloading at any time
 -  Existing no loading/unloading at times shown
 -  New no waiting at any time

Rev	Date	Description	Drn	Chk	App
1	APR 2024	FOR APPROVAL	SMS	SMS	SMS
0	OCT 2022	FOR APPROVAL	SM	NC	TG

This drawing has been specifically prepared to meet the requirements of the named client and may contain design and innovative features which differ from conventional design standards.



www.manstonholdings.co.uk/projectcentre

Client



Project

NSL - CEC TRAVELLING SAFELY


Drawing Title

CAUSEWAYSIDE
SHEET 03 OF 03

Drawing Status

FOR APPROVAL

Drawn	Designed	Date	Scale	Size
SM	KR	OCT 2022	1:500	A1
Drawing No.				Rev
1000007733-3-0107				1

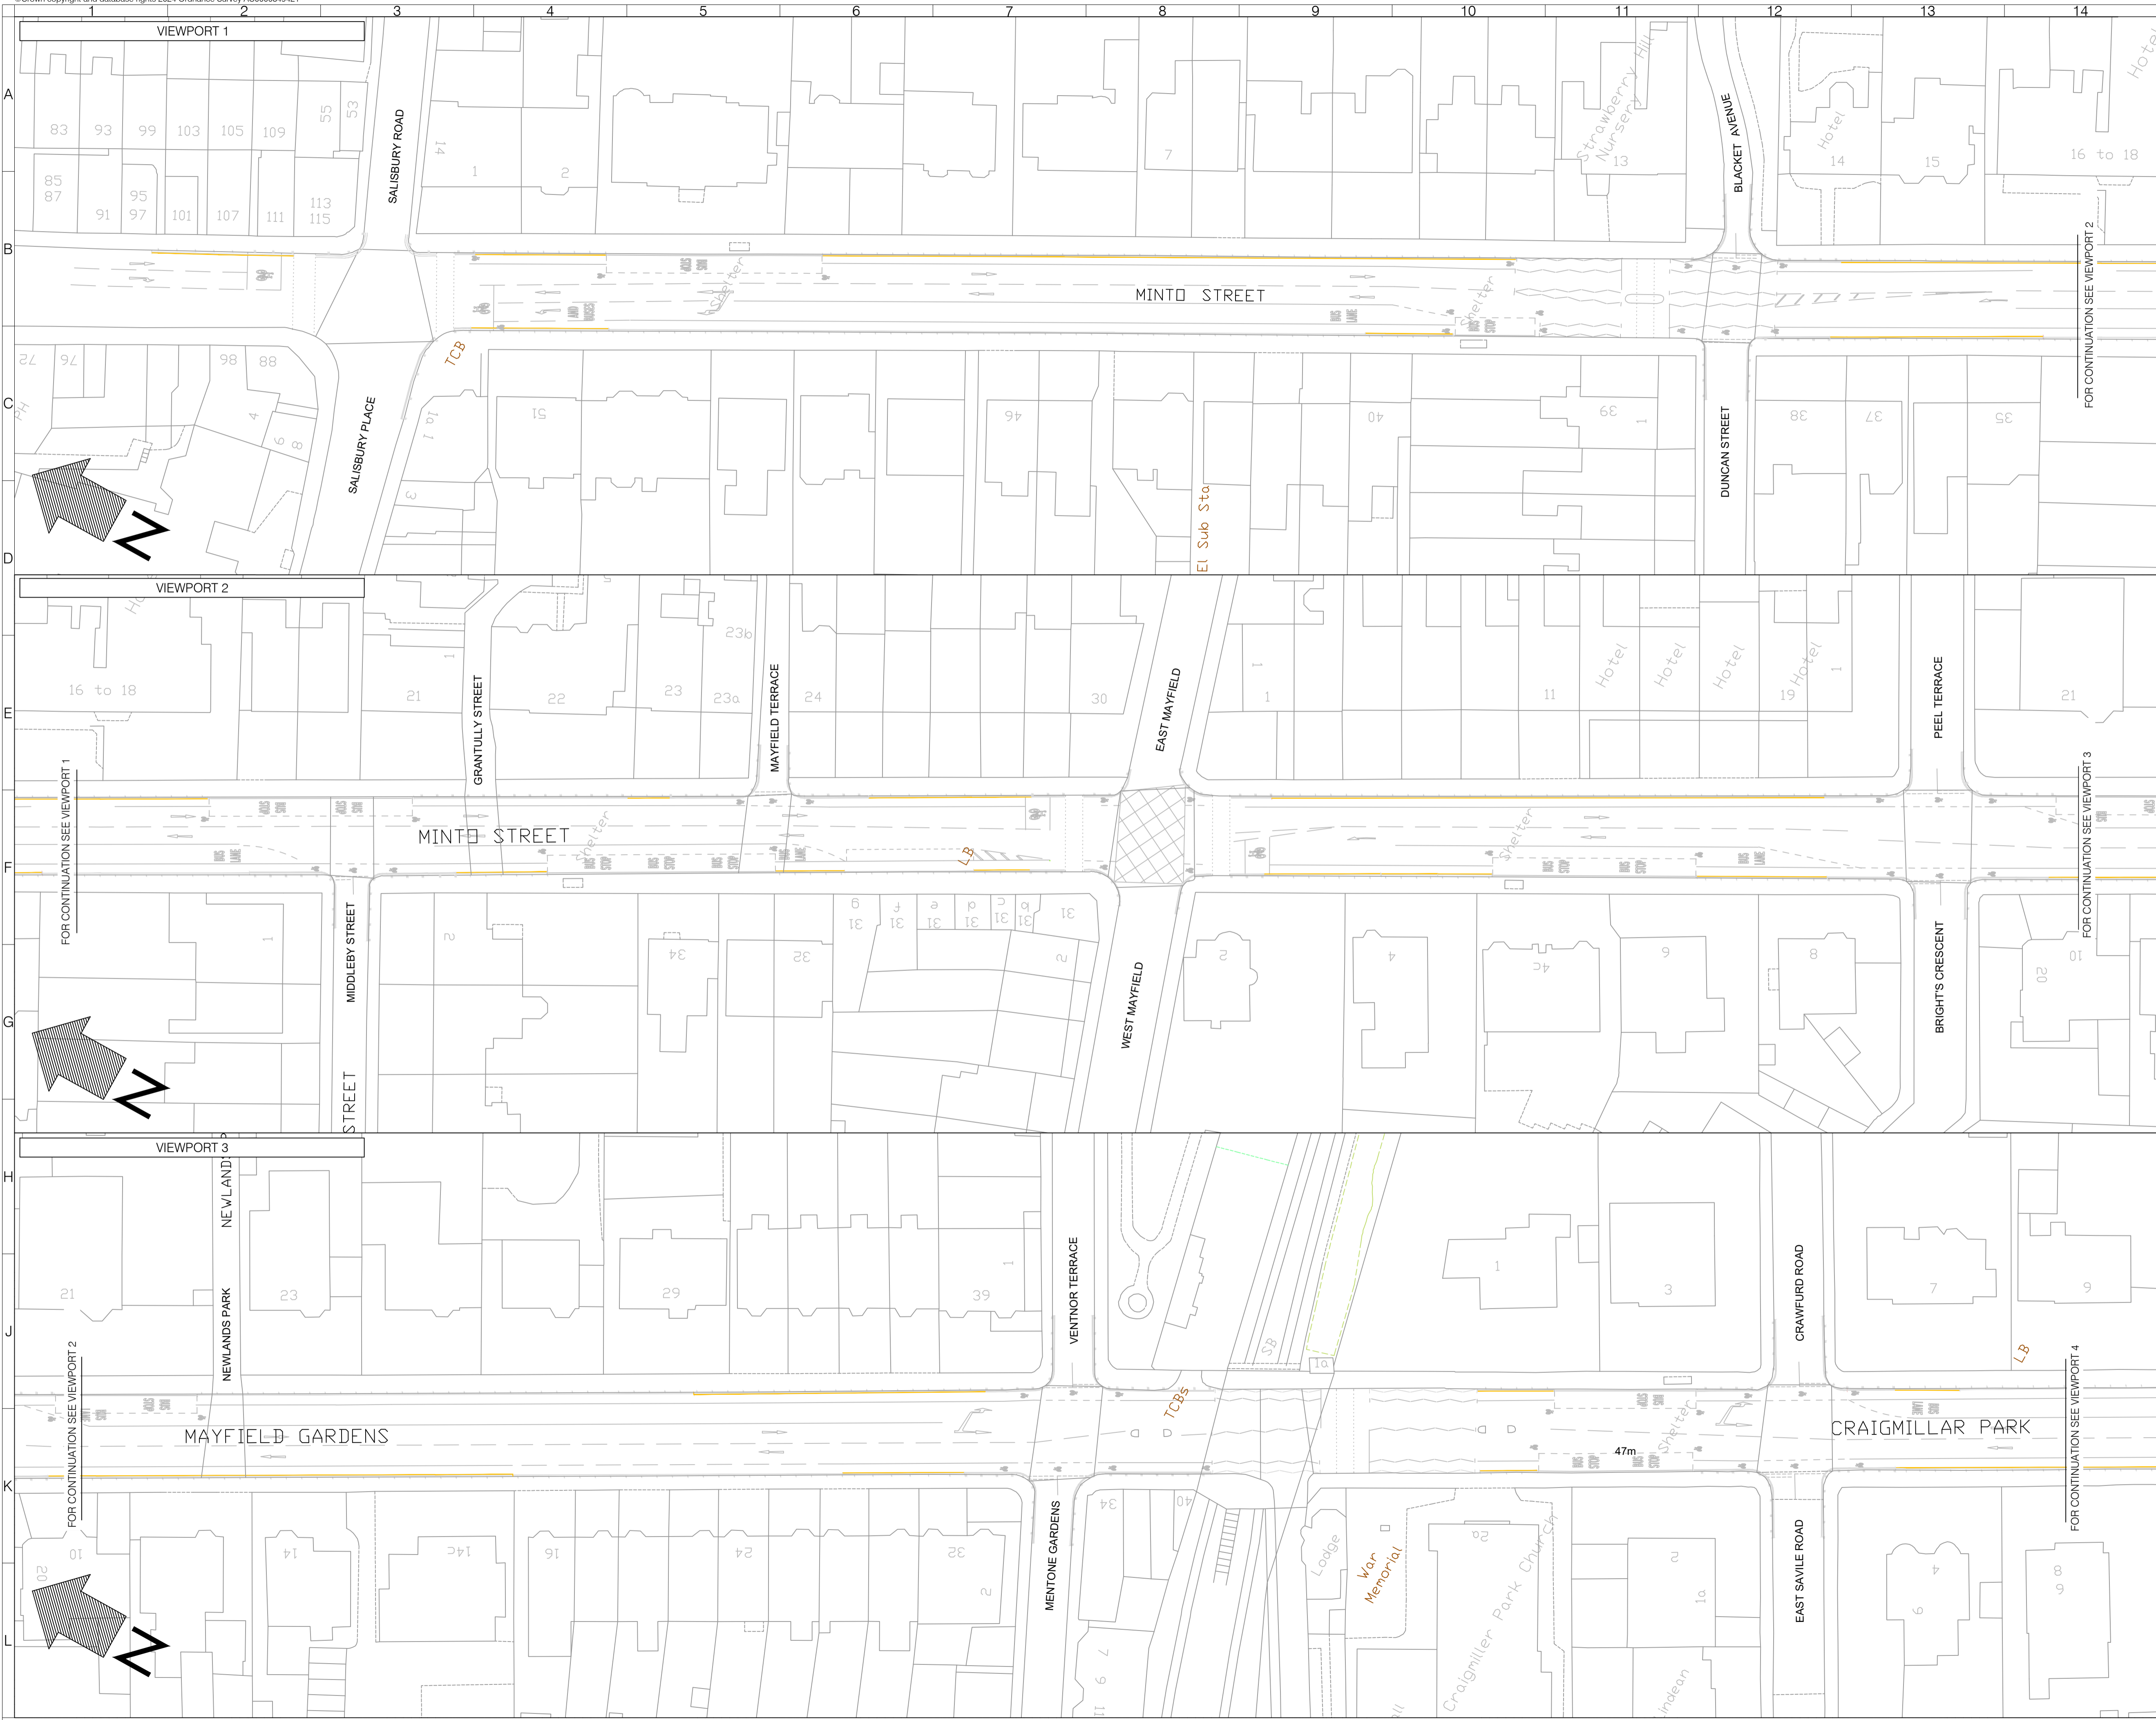

- NOTES:
- Existing waiting restrictions at times shown
 - Existing no waiting at any time
 - Existing no loading/unloading at times shown
 - Existing no loading/unloading at any time
 - New no waiting at any time
 - New no waiting at any time

Rev	Date	Description	Drm	Chk	App
1	APR 2024	FOR APPROVAL	SM	SMS	SMS
0	OCT 2022	FOR APPROVAL	SM	NC	TG

This drawing has been specifically prepared to meet the requirements of the named client and may contain design and innovative features which differ from conventional design standards.

www.marstonholdings.co.uk/projectcentre

Client

Project

NSL - CEC TRAVELLING SAFELY

Drawing Title

CRAIGMILLAR PARK CORRIDOR - ETRO
SHEET 01 OF 02


Drawing Status

FOR APPROVAL

Drawn	Designed	Date	Scale	Size
SM	KR	OCT 2022	1:500	A1

Drawing No

1000007733-3-0109

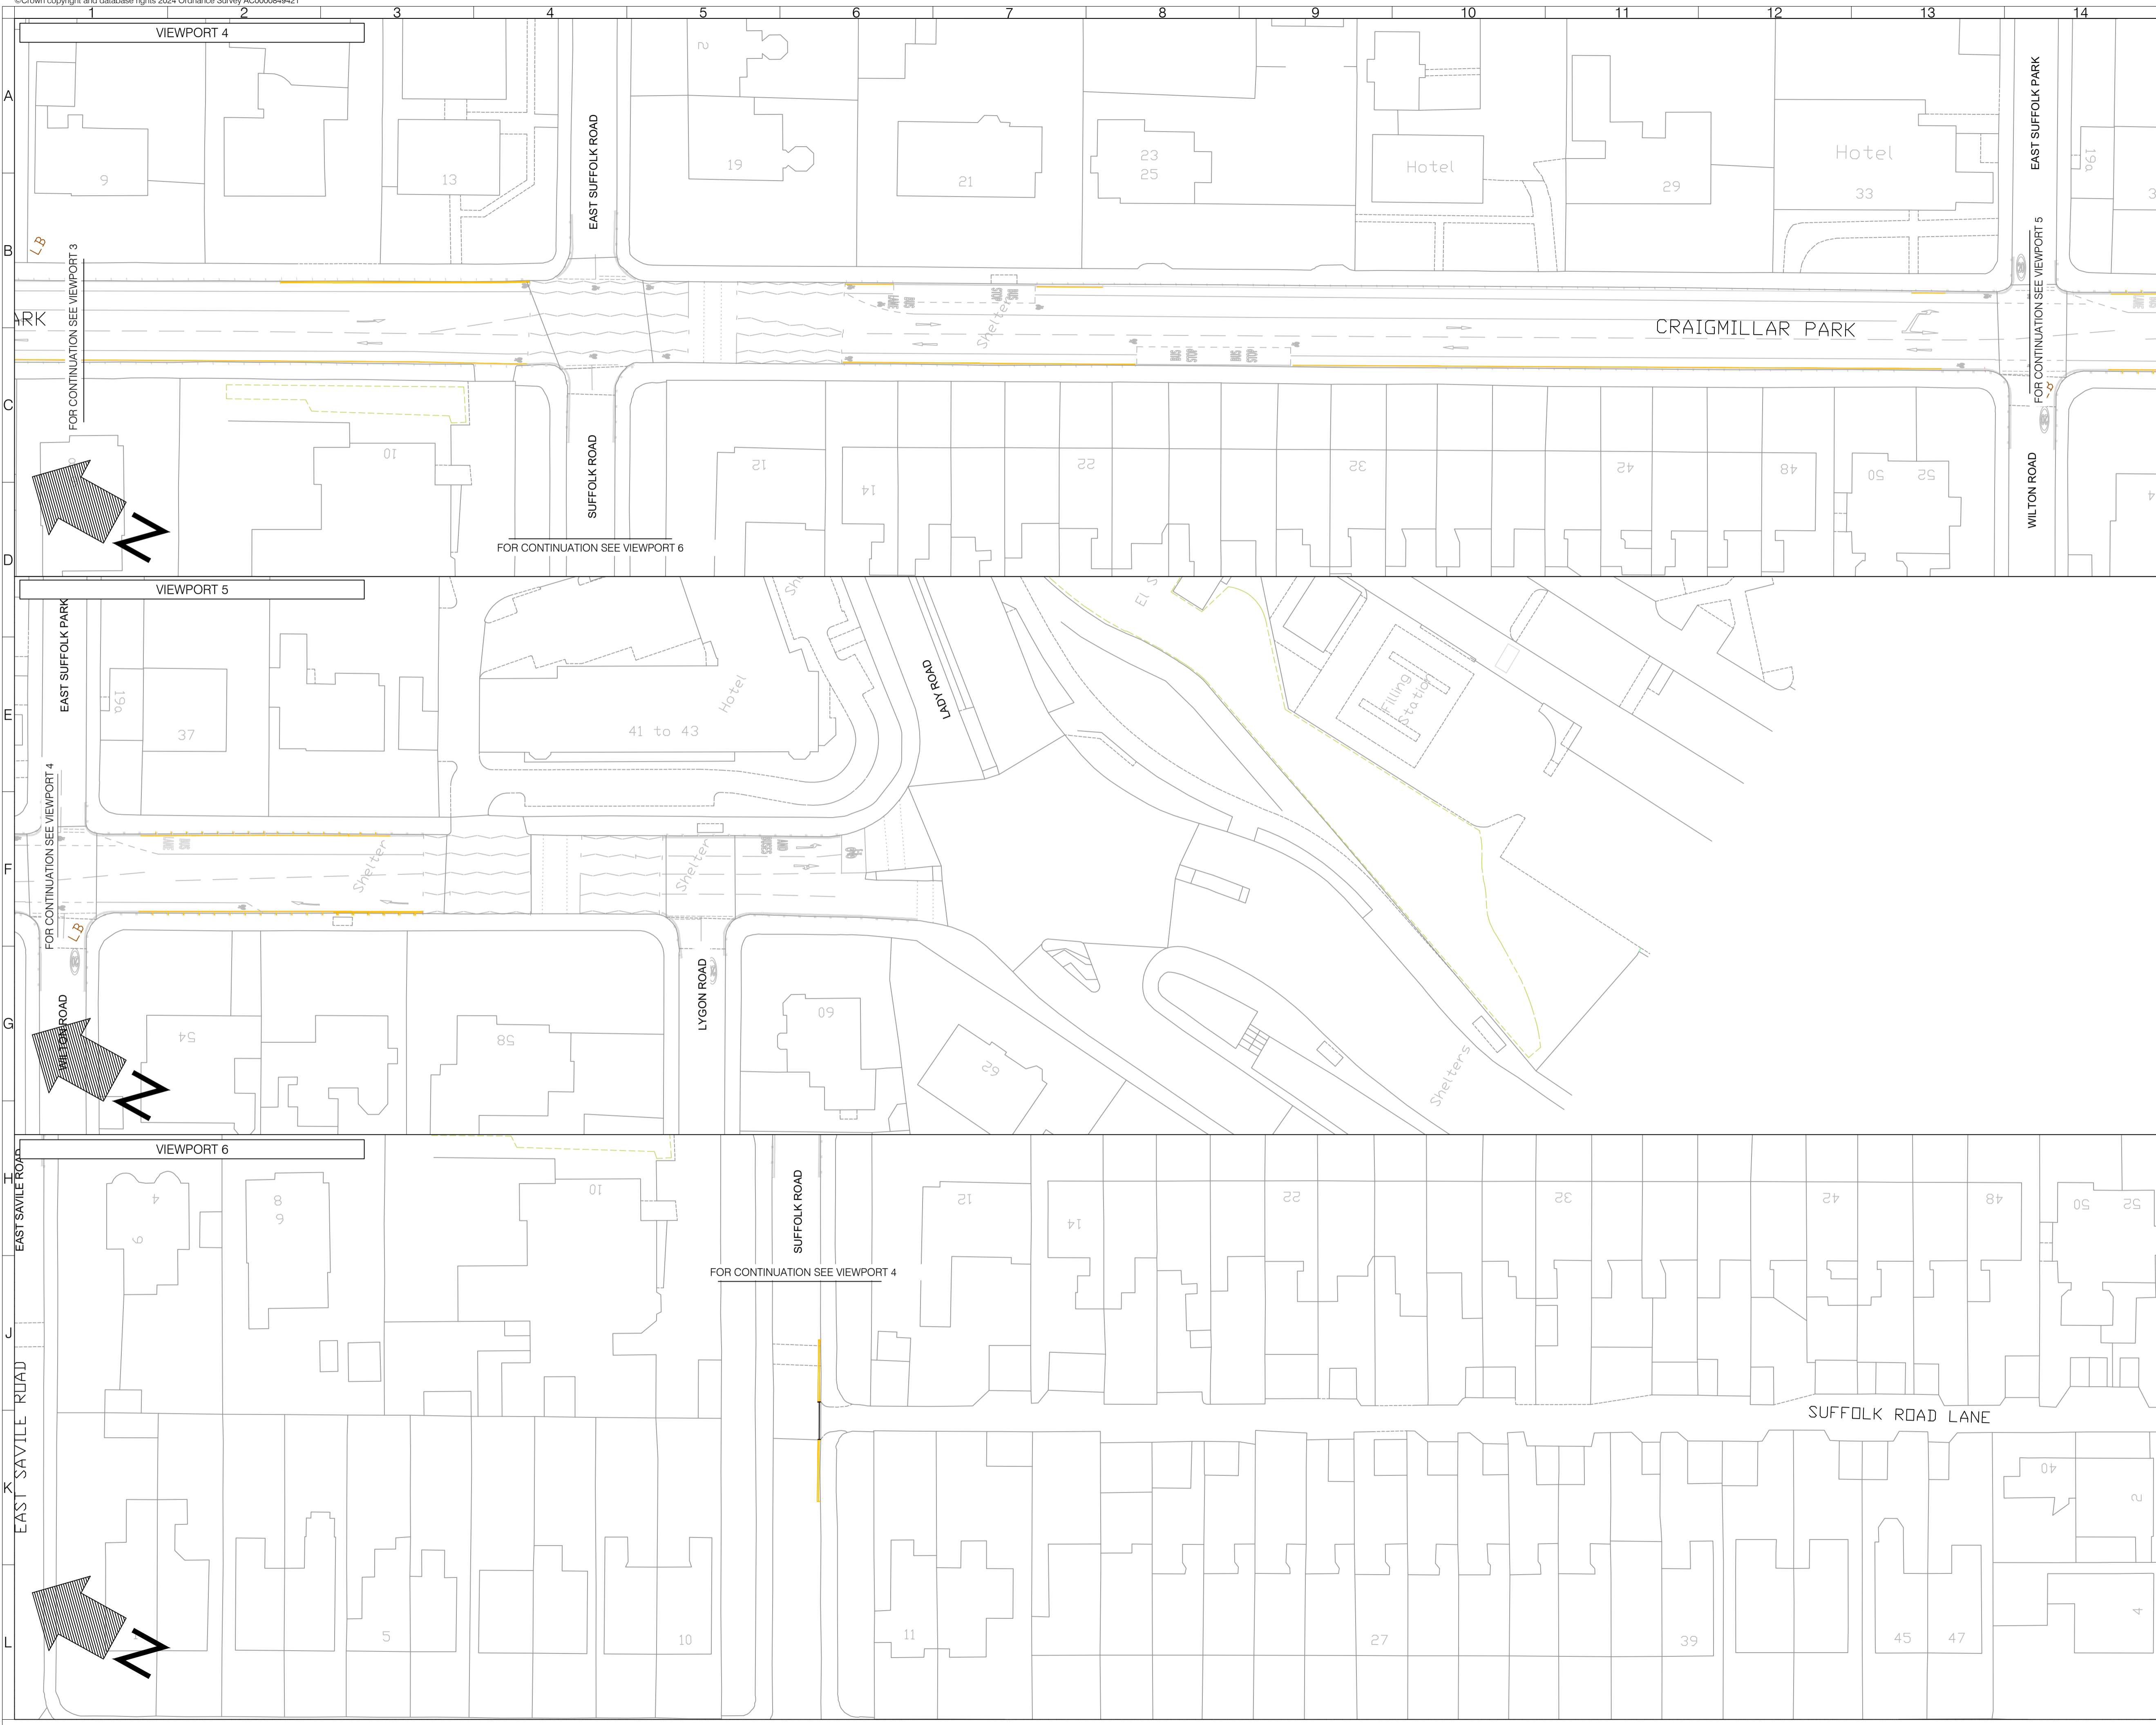

- NOTES:
- Existing waiting restrictions at times shown
 - Existing no waiting at any time
 - Existing no loading/unloading at times shown
 - Existing no loading/unloading at any time
 - New no waiting at any time
 - New no waiting at any time

Rev	Date	Description	Drn	Chk	App
1	APR 2024	FOR APPROVAL	SMS	SMS	SMS
0	OCT 2022	FOR APPROVAL	SM	NC	TG

This drawing has been specifically prepared to meet the requirements of the named client and may contain design and innovative features which differ from conventional design standards.

PROJECT CENTRE
www.marstonholdings.co.uk/projectcentre

Client
EDINBURGH
THE CITY OF EDINBURGH COUNCIL

Project
NSL - CEC TRAVELLING SAFELY

Drawing Title
CRAIGMILLAR PARK CORRIDOR
SHEET 02 OF 02

Drawing Status
FOR APPROVAL






Drawn	Designed	Date	Scale	Size
SM	KR	OCT 2022	1:500	A1

Drawing No
1000007733-3-0109

Rev
1



NOTES:

-  Existing bus stop
-  Existing no waiting at any time
-  Existing no loading/unloading at times shown
-  Existing no loading/unloading at any time
-  New no waiting at any time

Rev	Date	Description	Drm	Chk	App
1	APR 2024	FOR APPROVAL	SMS	SMS	SMS
0	OCT 2022	FOR APPROVAL	SM	NC	TG

This drawing has been specifically prepared to meet the requirements of the named client and may contain design and innovative features which differ from conventional design standards.

PROJECT CENTRE

www.marstonholdings.co.uk/projectscentre

Client
EDINBURGH
 THE CITY OF EDINBURGH COUNCIL

Project
 NSL - CEC TRAVELLING SAFELY

Drawing Title
 GILMERTON ROAD

Drawing Status
FOR APPROVAL

Drawn	Designed	Date	Scale	Size
SM	KR	OCT 2022	1:500	A1

Drawing No.
 1000007733-3-0109

Rev
 1



LEGEND

- Existing no waiting at times shown
- Existing no waiting at any time
- Existing no loading/unloading at any time
- Existing no loading/unloading during times shown
- New no waiting at any time
- New no loading/unloading at any time
- Existing bus stop

For continuation see drawing MAYFIELD ROAD ETRO-01-TOP
 For continuation see drawing MAYFIELD ROAD ETRO-01-BOTTOM

For continuation see drawing MAYFIELD ROAD ETRO-02-TOP

Rev	Date	Description	Drn	Chk	App
1	APR 2024	FOR APPROVAL	SMS	SMS	SMS
0	OCT 2022	FOR APPROVAL	SM	NC	TG

This drawing has been specifically prepared to meet the requirements of the named client and may contain design and innovative features which differ from conventional design standards.

www.marstonholdings.co.uk/projectcentre


Client: NSL-CEC Travelling Safety

Project: NSL-CEC Travelling Safety

Drawing Title: Mayfield Road SHEET 01 OF 03

Drawing Status: **FOR APPROVAL**

Drawn: SM	Designed: KR	Date: OCT 2022	Scale: 1:500	Size: A1
Drawing No: 1000007733-3-0111				Rev: 1

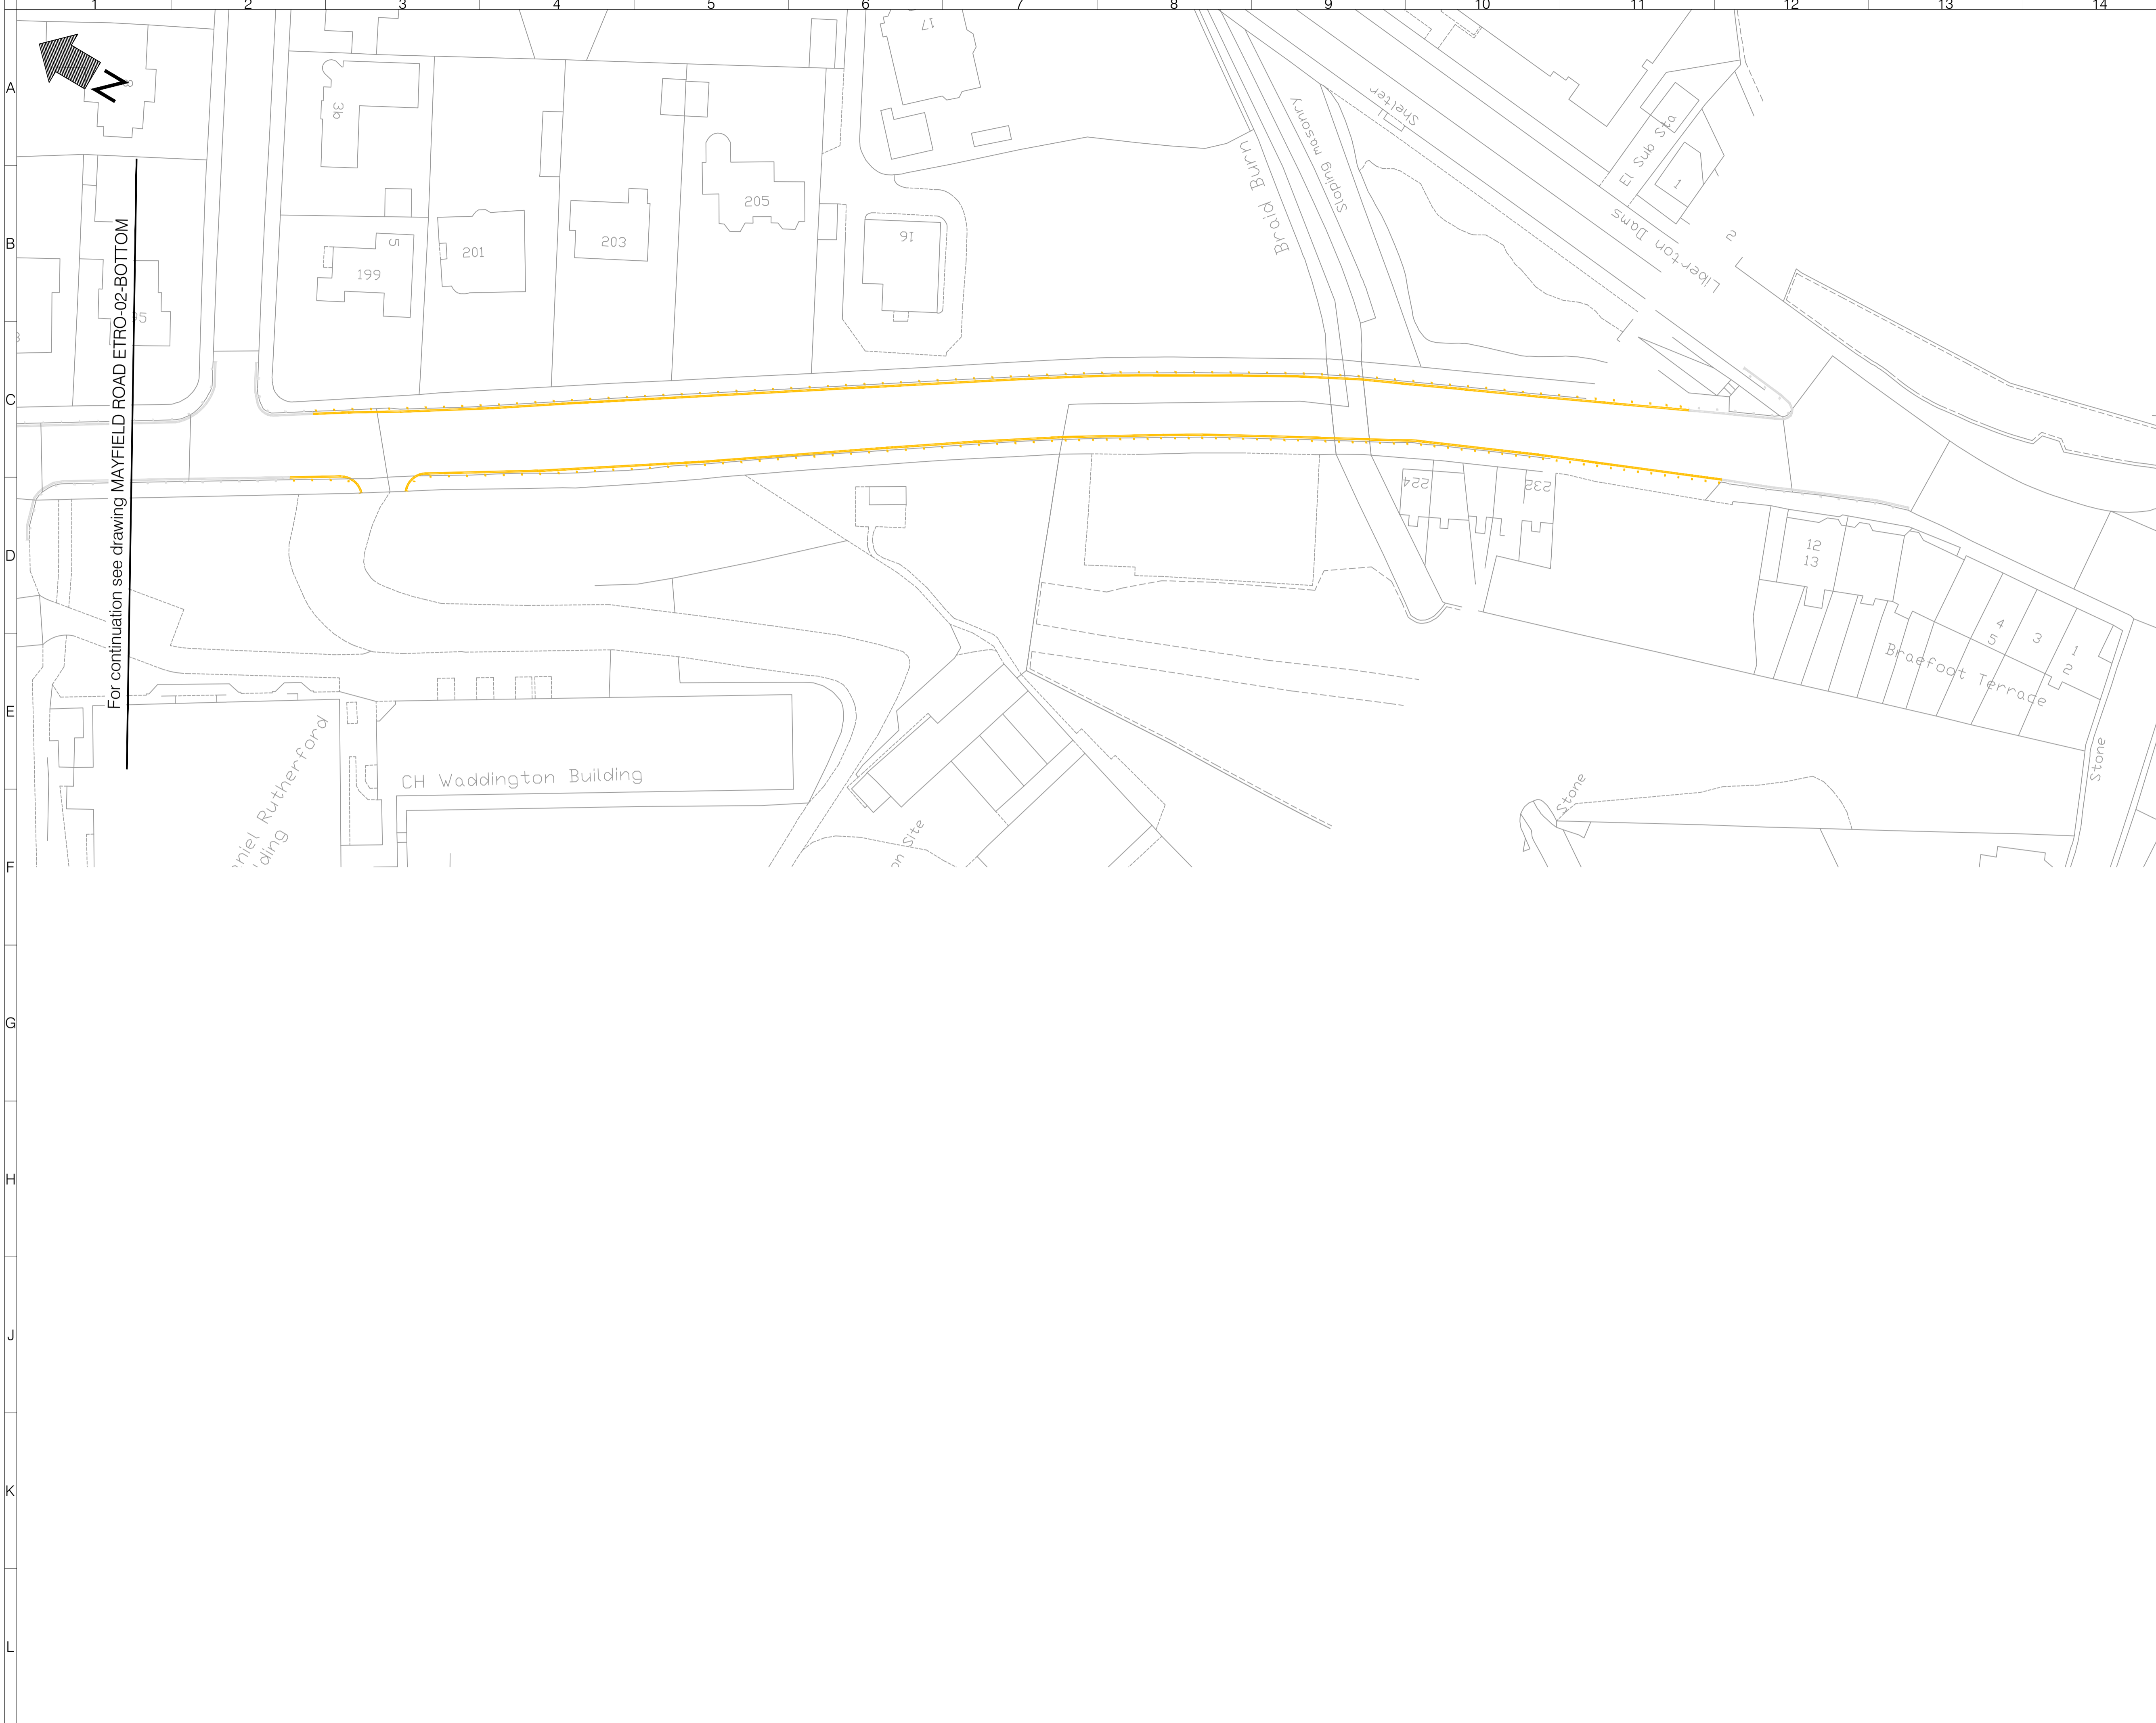

For continuation see drawing MAYFIELD ROAD ETRO-02-BOTTOM

LEGEND

	Existing no waiting at times shown
	Existing no waiting at any time
	Existing no loading/unloading at any times
	Existing no loading/unloading during times shown
	New no waiting at any time
	New no loading/unloading at any time
	Existing bus stop

Rev	Date	Description	Drn	Chk	App
1	APR 2024	FOR APPROVAL	SMS	SMS	SMS
0	OCT 2022	FOR APPROVAL	SM	NC	TG

This drawing has been specifically prepared to meet the requirements of the named client and may contain design and innovative features which differ from conventional design standards.



www.marstonholdings.co.uk/projectcentre

EDINBURGH
THE CITY OF EDINBURGH COUNCIL

Client: NSL-CEC Travelling Safety

Project: Mayfield Road
SHEET 03 OF 03

Drawing Status: **FOR APPROVAL**

Drawn	Designed	Date	Scale	Size
SM	KR	OCT 2022	1:500	A1

Drawing No. 1000007733-3-0111	Rev 1
----------------------------------	----------

