






- NOTES:**
-  Existing bus stop
 -  Proposed 30MPH Speed limit Zone
 -  Existing no waiting at any time
 -  Proposed no waiting at any time
 -  Proposed no loading/unloading at any time

0	OCT 2022	FOR APPROVAL	SM	NC	TG
Rev	Date	Description	Drm	Chk	App

This drawing has been specifically prepared to meet the requirements of the named client and may contain design and innovative features which differ from conventional design standards.




Client
NSL - CEC TRAVELLING SAFELY

Project
COMISTON ROAD -ETRO

Drawing Status
FOR APPROVAL

Drawn	Designed	Date	Scale	Size
SM	ND	OCT 2022	1:500	A1
Drawing No.				Rev
1000007733-3-0108-01				0

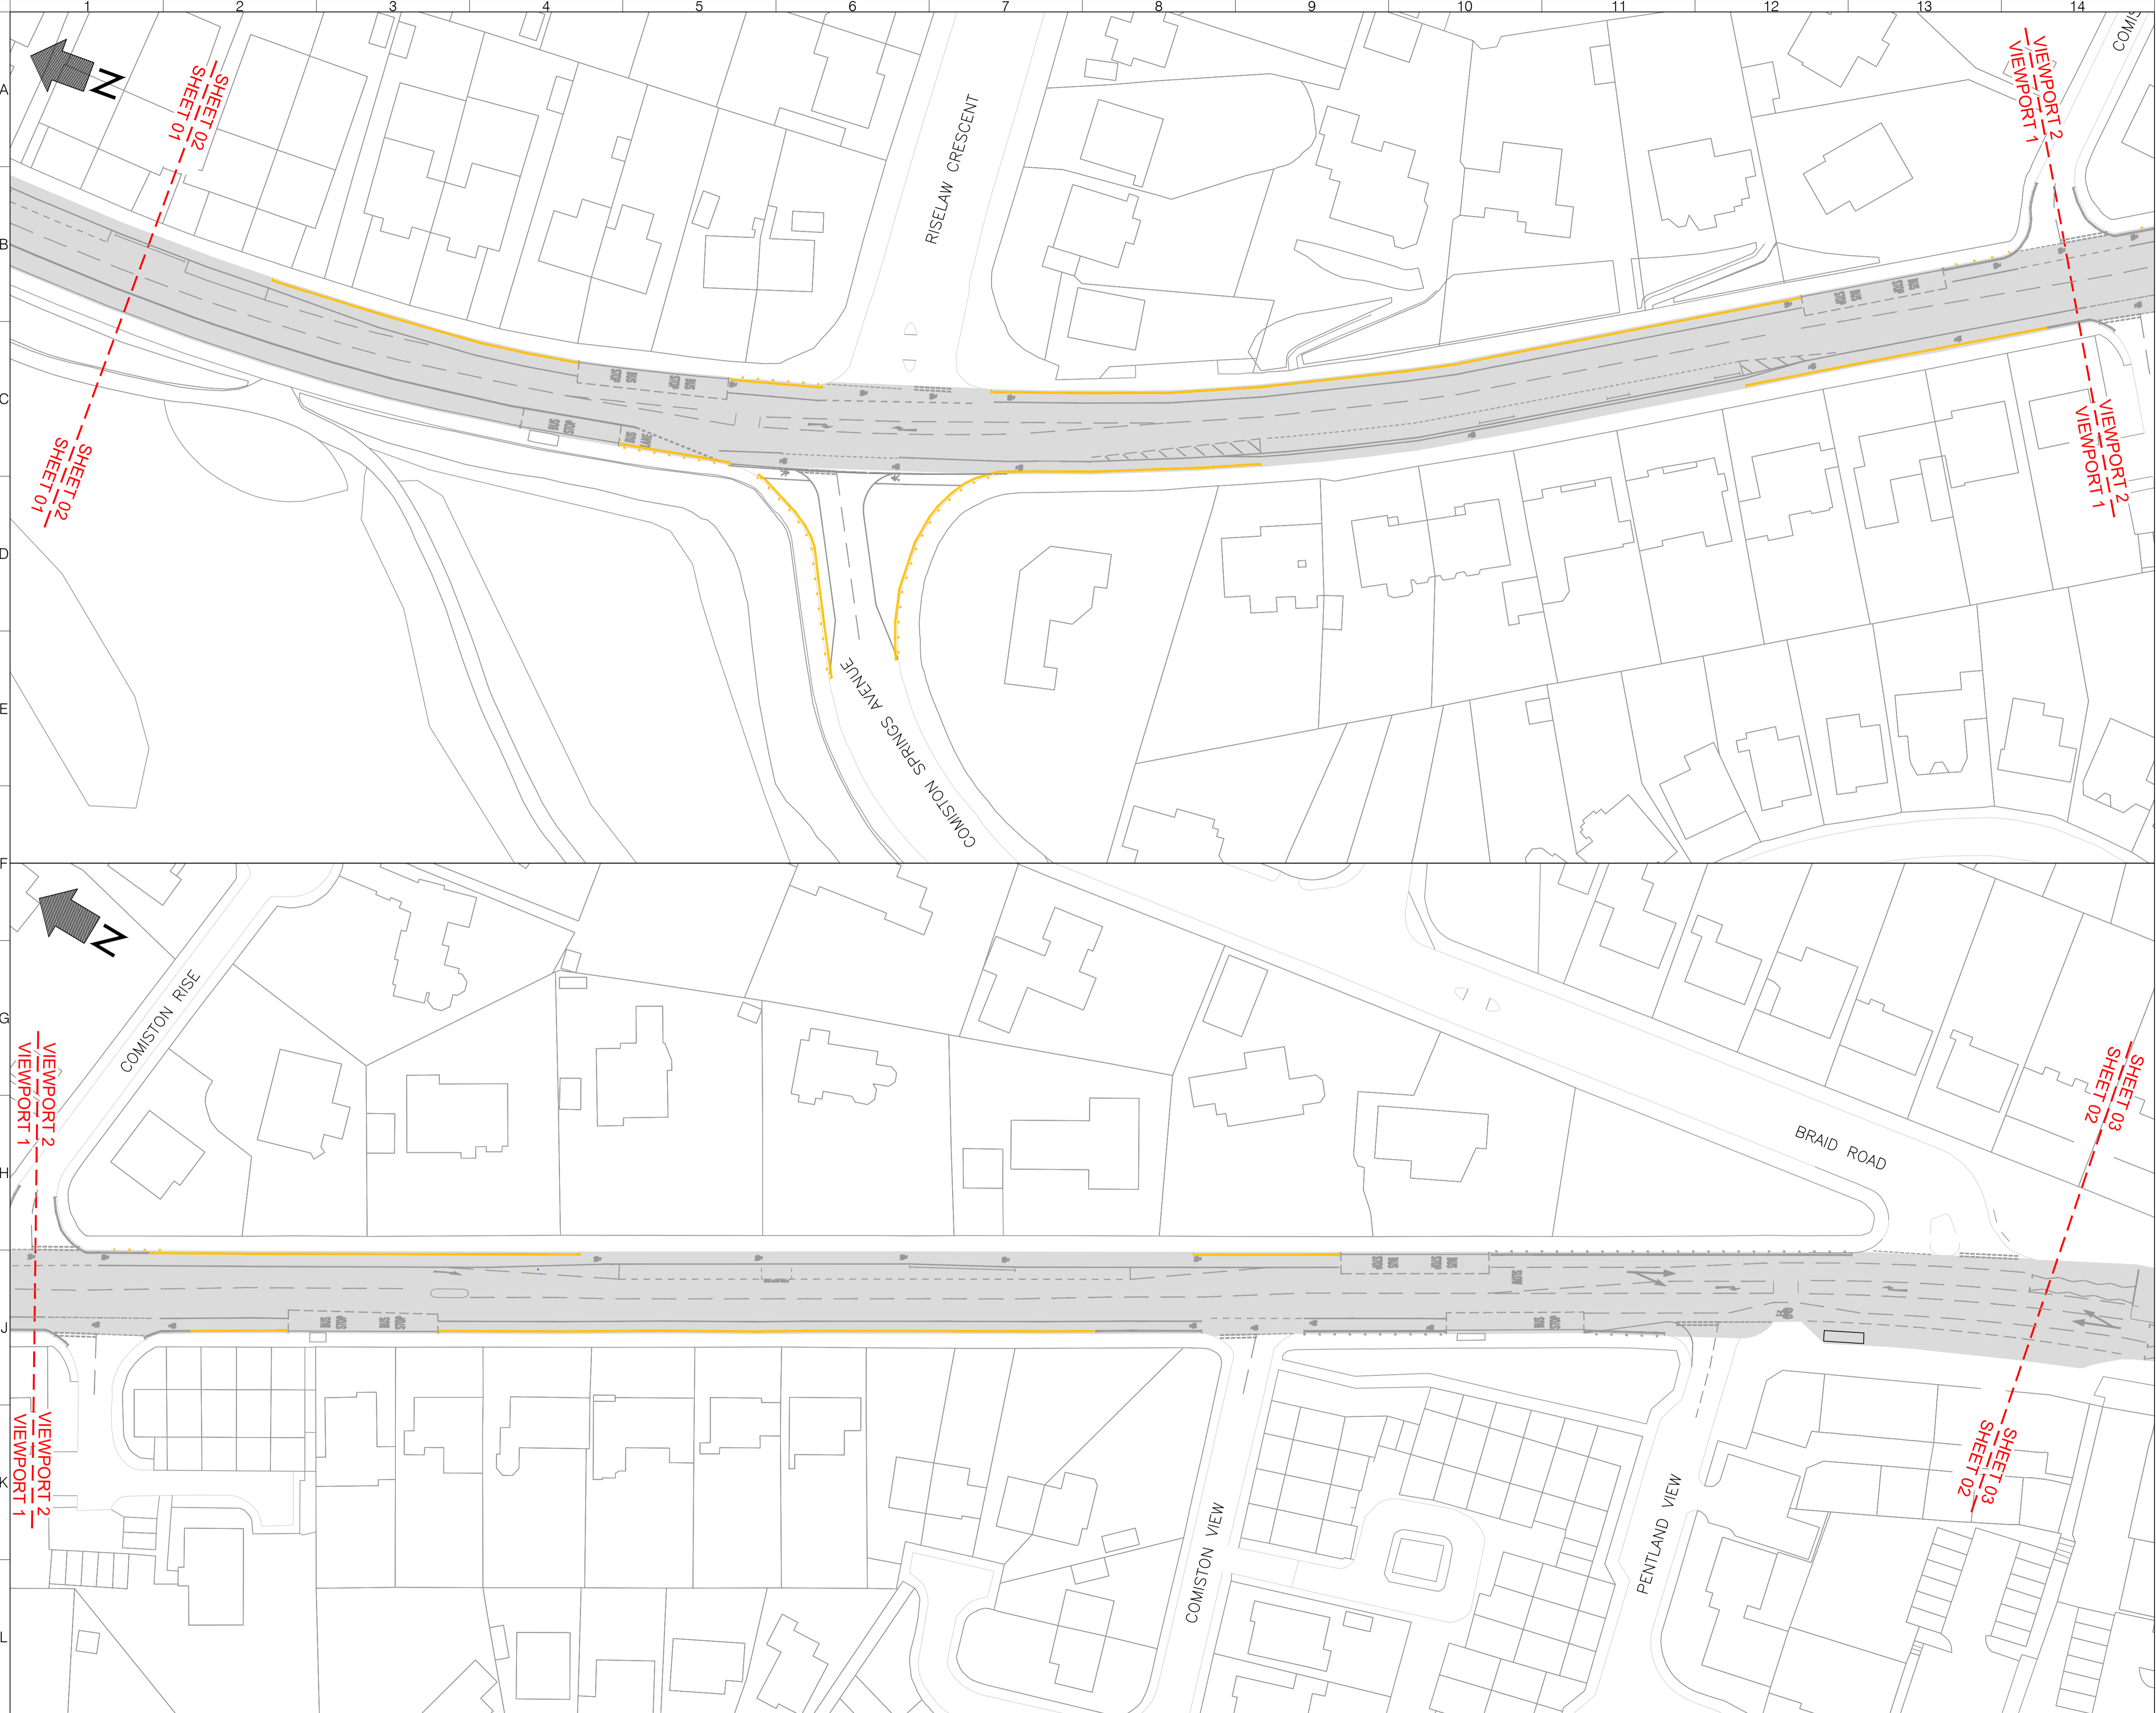


- NOTES:
- Existing bus stop
 - Proposed 30MPH Speed limit Zone
 - Existing no waiting at any time
 - Proposed no waiting at any time
 - Proposed no loading/unloading at any time

Rev	Date	Description	Drn	Chk	App
1	OCT 2022	AMENDMENTS TO DOUBLE YELLOW LINES	ND	NC	TG
0	OCT 2022	FOR APPROVAL	SM	NC	TG







This drawing has been specifically prepared to meet the requirements of the named client and may contain design and innovative features which differ from conventional design standards.

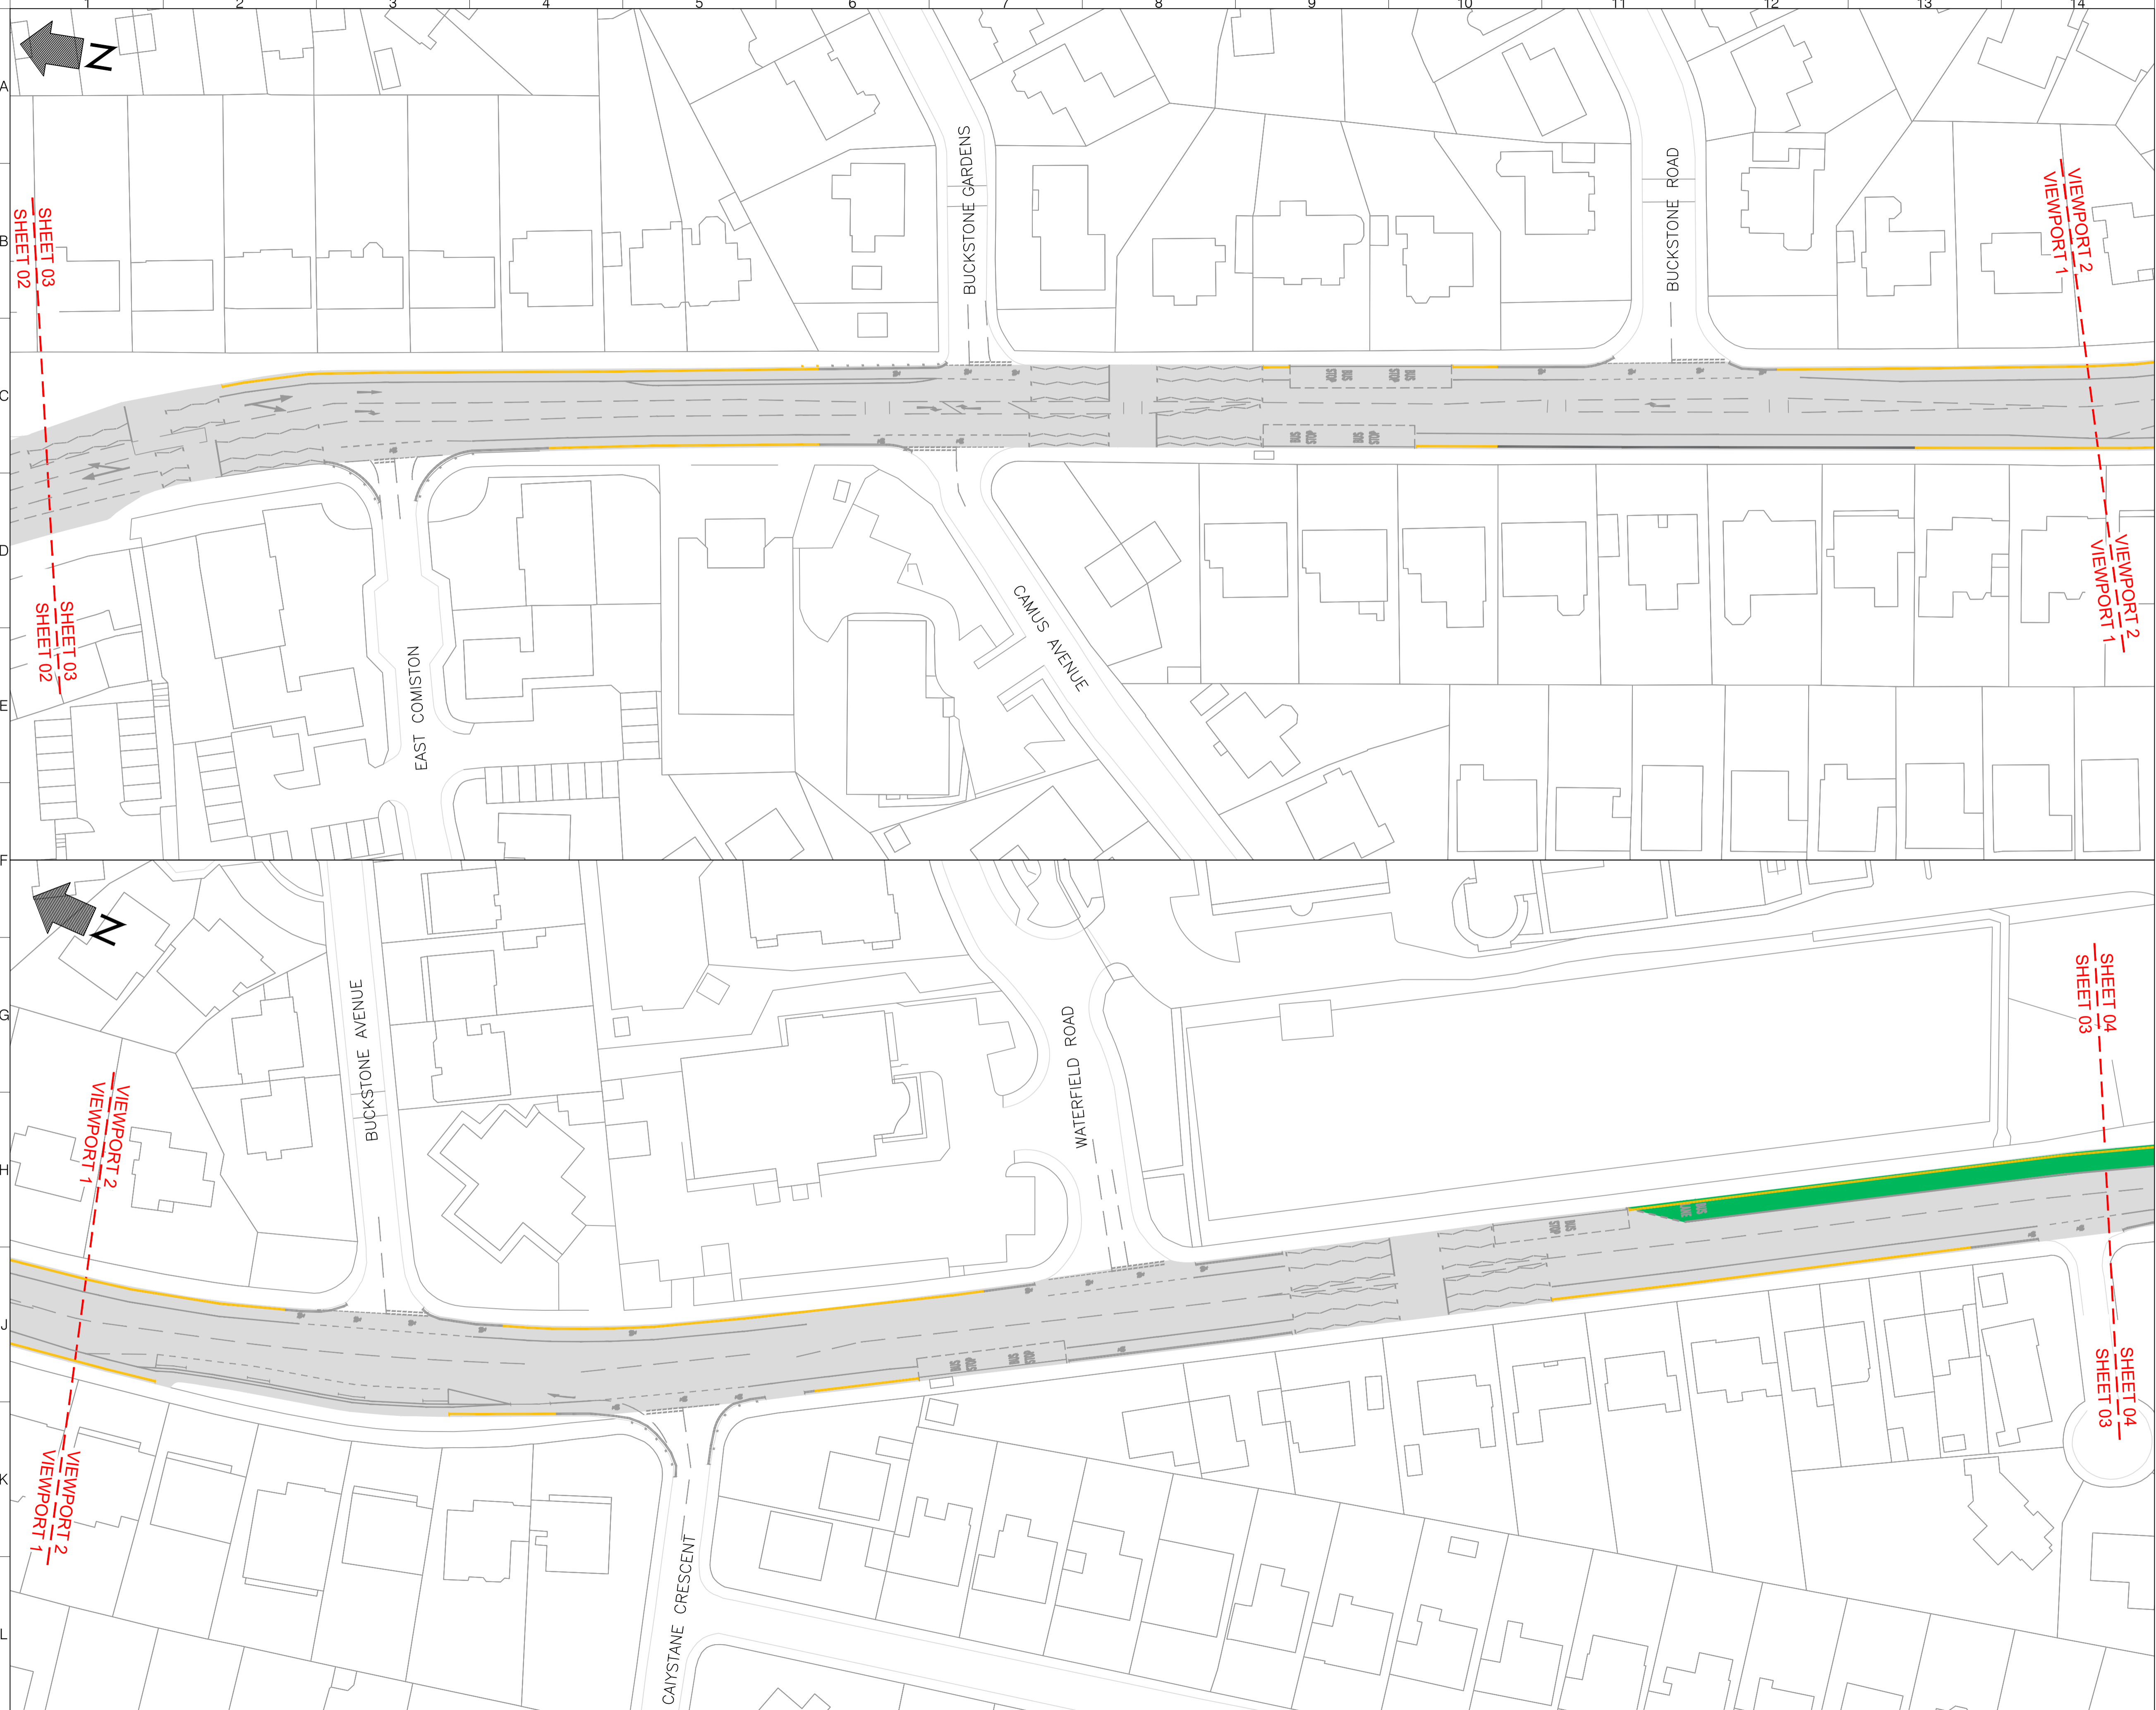

Client					
NSL - CEC TRAVELLING SAFELY					
Project					
COMISTON ROAD -ETRO					
Drawing Title					
FOR APPROVAL					
Drawn	Designed	Date	Scale	Size	
SM	ND	OCT 2022	1:500	A1	
Drawing No.					Rev
1000007733-3-0108-02					1

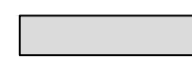

NOTES:

-  Existing bus stop
-  Proposed Bus Lane from Monday to Friday 7.30-9.30am and 4.00-6.30pm
-  Proposed 30MPH Speed limit Zone
-  Existing no waiting at any time
-  Proposed no waiting at any time
-  Proposed no loading/unloading at any time

Rev	Date	Description	Drm	Chk	App
0	OCT 2022	FOR APPROVAL	SM	NC	TG

This drawing has been specifically prepared to meet the requirements of the named client and may contain design and innovative features which differ from conventional design standards.



www.marstonholdings.co.uk/projectcentre



Client

NSL - CEC TRAVELLING SAFELY


Drawing Title

COMISTON ROAD -ETRO





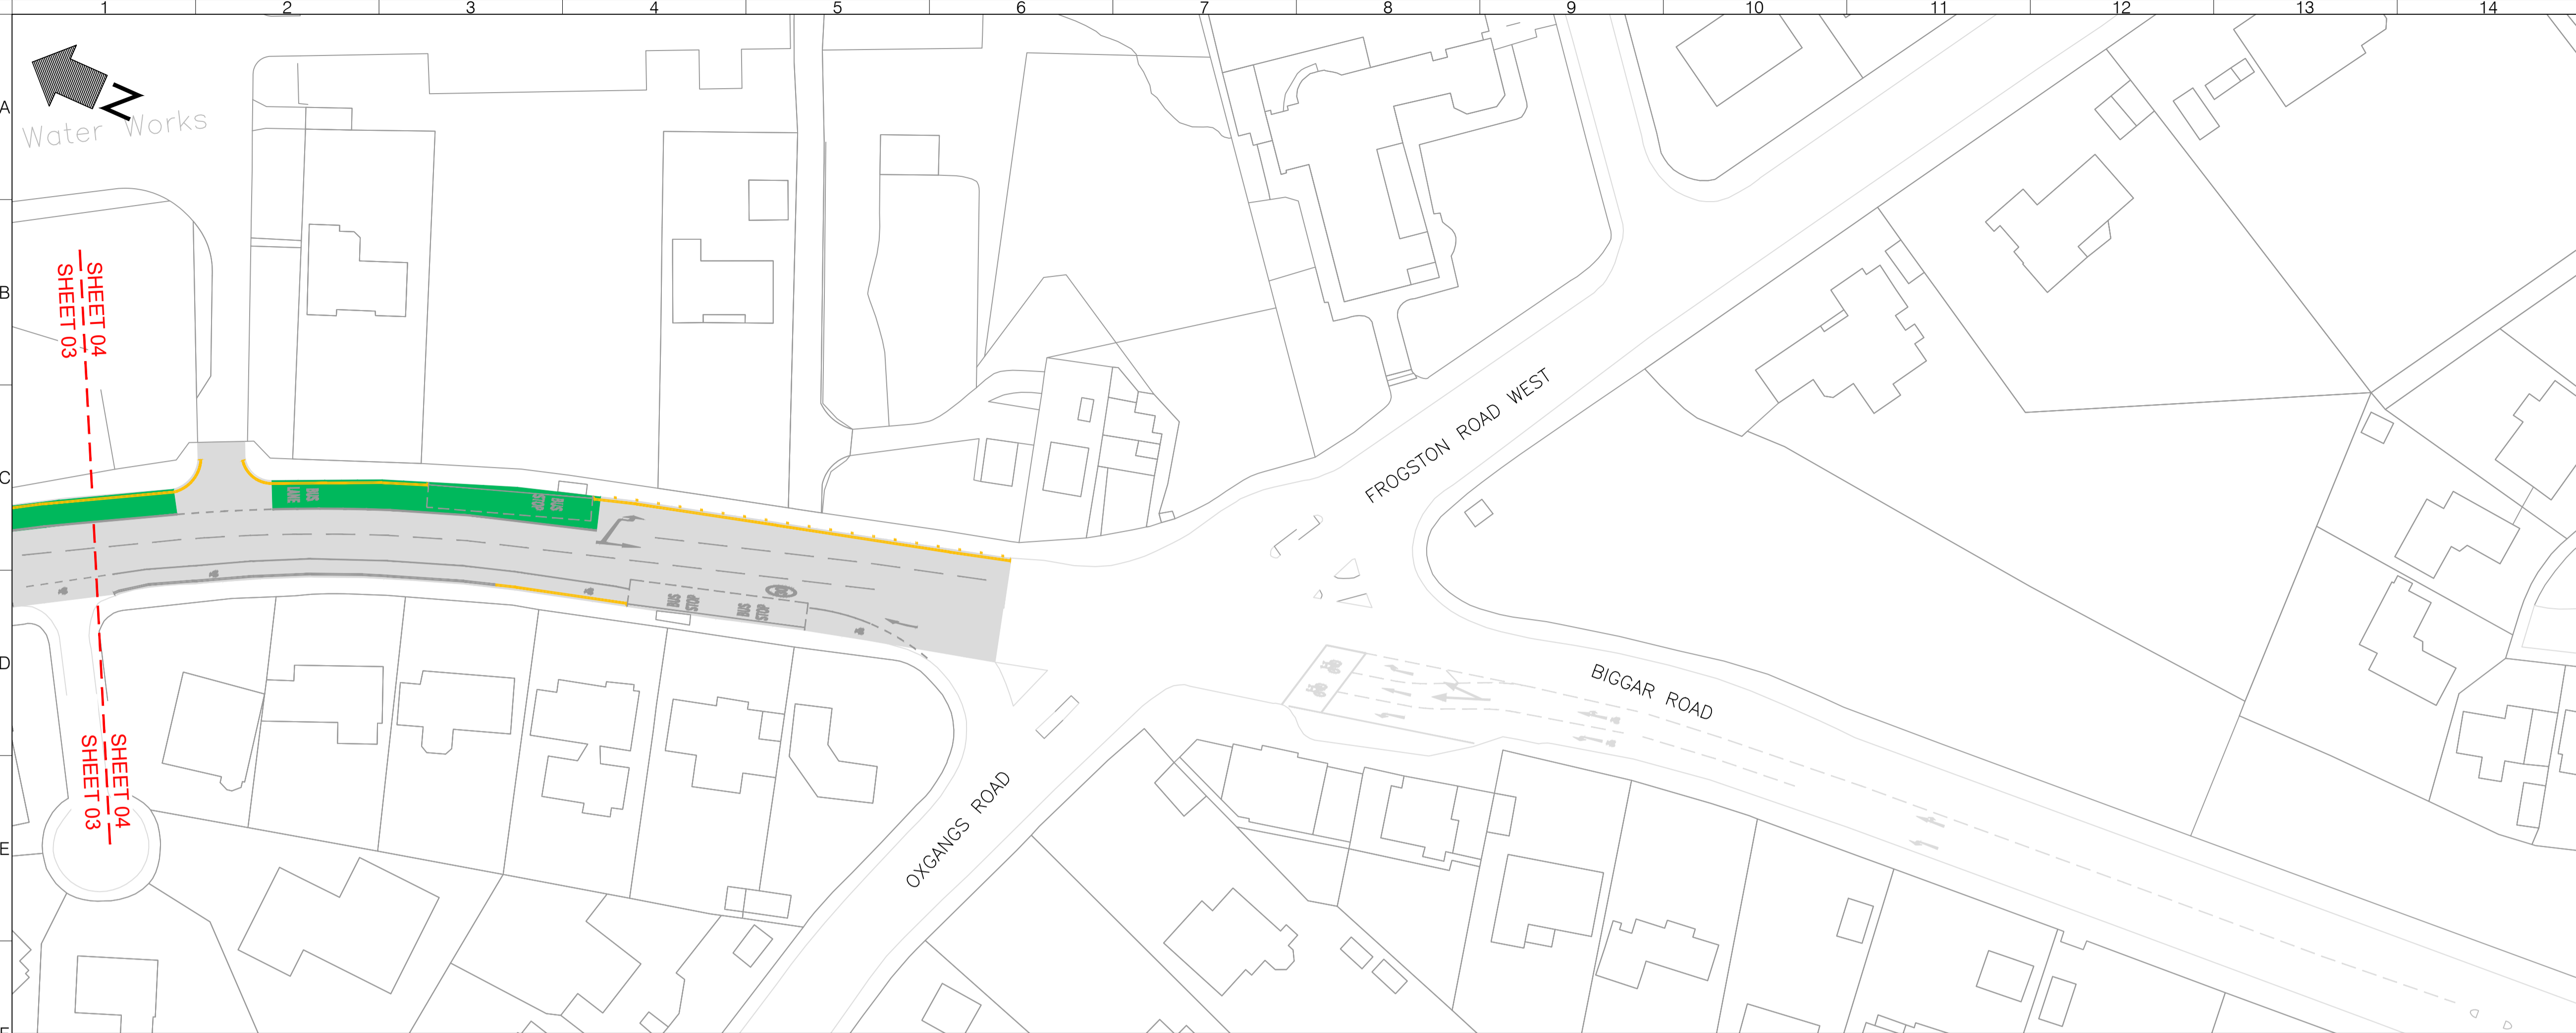

Drawing Status

FOR APPROVAL

Drawn	Designed	Date	Scale	Size
SM	ND	OCT 2022	1:500	A1
Drawing No.				Rev
1000007733-3-0108-03				0



NOTES:

-  Existing bus stop
-  Proposed Bus Lane from Monday to Friday 7.30-9.30am and 4.00-6.30pm
-  Proposed 30MPH Speed limit Zone
-  Existing no waiting at any time
-  Proposed no waiting at any time
-  Proposed no loading/unloading at any time



Rev	Date	Description	Drm	Chk	App
0	OCT 2022	FOR APPROVAL	SM	NC	TG

This drawing has been specifically prepared to meet the requirements of the named client and may contain design and innovative features which differ from conventional design standards.



www.marstonholdings.co.uk/projectcentre



Project
NSL - CEC TRAVELLING SAFELY

Drawing Title
COMISTON ROAD -ETRO

Drawing Status
FOR APPROVAL

Drawn	Designed	Date	Scale	Size
SM	ND	OCT 2022	1:500	A1

Drawing No.	Rev
1000007733-3-0108-04	0