
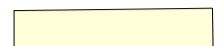






- NOTES:**
-  Existing Parking Bay
  -  Proposed Vehicle prohibition area
  -  Existing no waiting at any time
  -  Existing no waiting restrictions

| Rev | Date     | Description  | Drm | Chk | App |
|-----|----------|--------------|-----|-----|-----|
| 0   | OCT 2022 | FOR APPROVAL | SM  | NC  | TG  |

This drawing has been specifically prepared to meet the requirements of the named client and may contain design and innovative features which differ from conventional design standards.

**PROJECT CENTRE**

[www.marstonholdings.co.uk/projectcentre](http://www.marstonholdings.co.uk/projectcentre)

Client  
**EDINBURGH**  
 THE CITY OF EDINBURGH COUNCIL

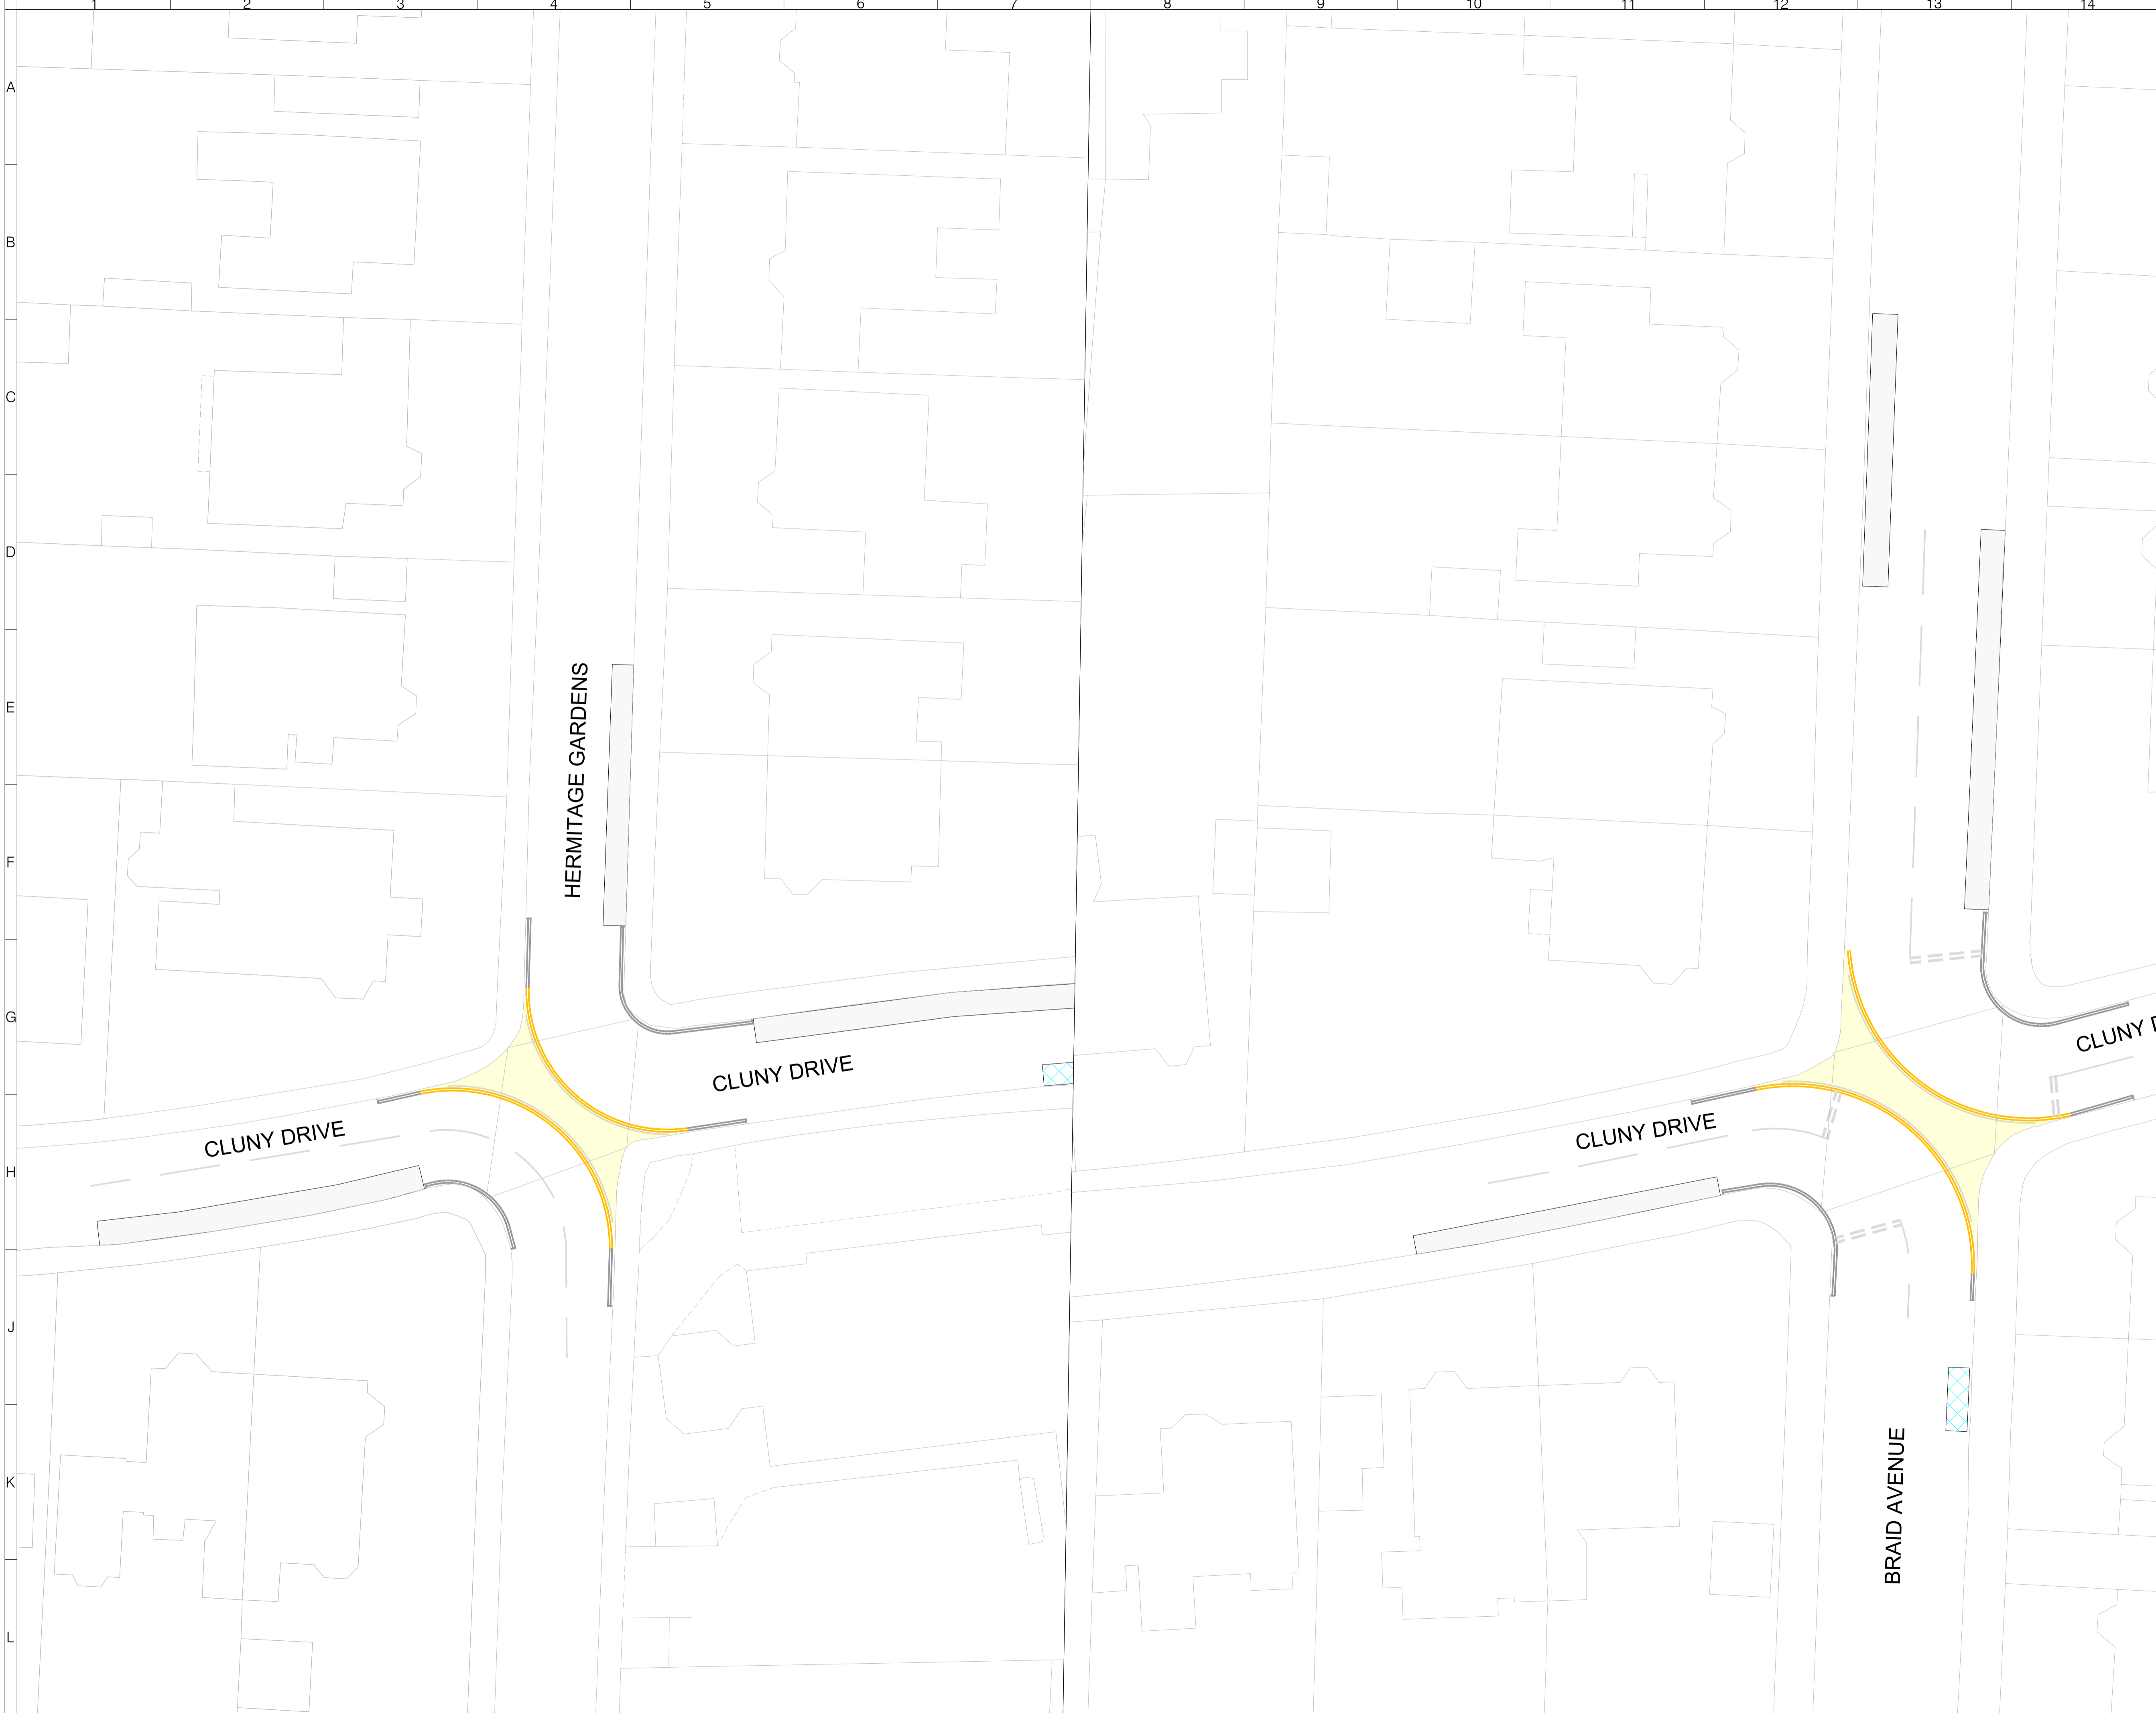
Project  
 NSL - CEC TRAVELLING SAFELY






Drawing Title  
 MEADOWS TO GREENBANK  
 SHEET 01 OF 02

Drawing Status  
**FOR APPROVAL**

| Drawn | Designed | Date     | Scale        | Size |
|-------|----------|----------|--------------|------|
| SM    | KR       | OCT 2022 | Not to Scale | A1   |

| Drawing No.       | Rev |
|-------------------|-----|
| 1000007733-3-0105 | 0   |



- NOTES:**
-  Existing Parking Bay
  -  Existing Disabled Bay
  -  Proposed Vehicle prohibition area
  -  Existing no waiting at any time
  -  Proposed no waiting at any time

| Rev | Date     | Description  | Drm | Chk | App |
|-----|----------|--------------|-----|-----|-----|
| 0   | OCT 2022 | FOR APPROVAL | SM  | NC  | TG  |

This drawing has been specifically prepared to meet the requirements of the named client and may contain design and innovative features which differ from conventional design standards.



www.marstonholdings.co.uk/projectcentre

---

Client



---

Project

NSL - CEC TRAVELLING SAFELY

---

Drawing Title

MEADOWS TO GREENBANK  
SHEET 02 OF 02

---

Drawing Status

**FOR APPROVAL**

---

|       |          |          |              |      |
|-------|----------|----------|--------------|------|
| Drawn | Designed | Date     | Scale        | Size |
| SM    | KR       | OCT 2022 | Not to Scale | A1   |

---

|                   |     |
|-------------------|-----|
| Drawing No.       | Rev |
| 1000007733-3-0105 | 0   |